



FINAL SURVEY PLOTTED	BY	DATE
NOTE BOOK TEMPLATE AREAS CHECKED		
NO.		

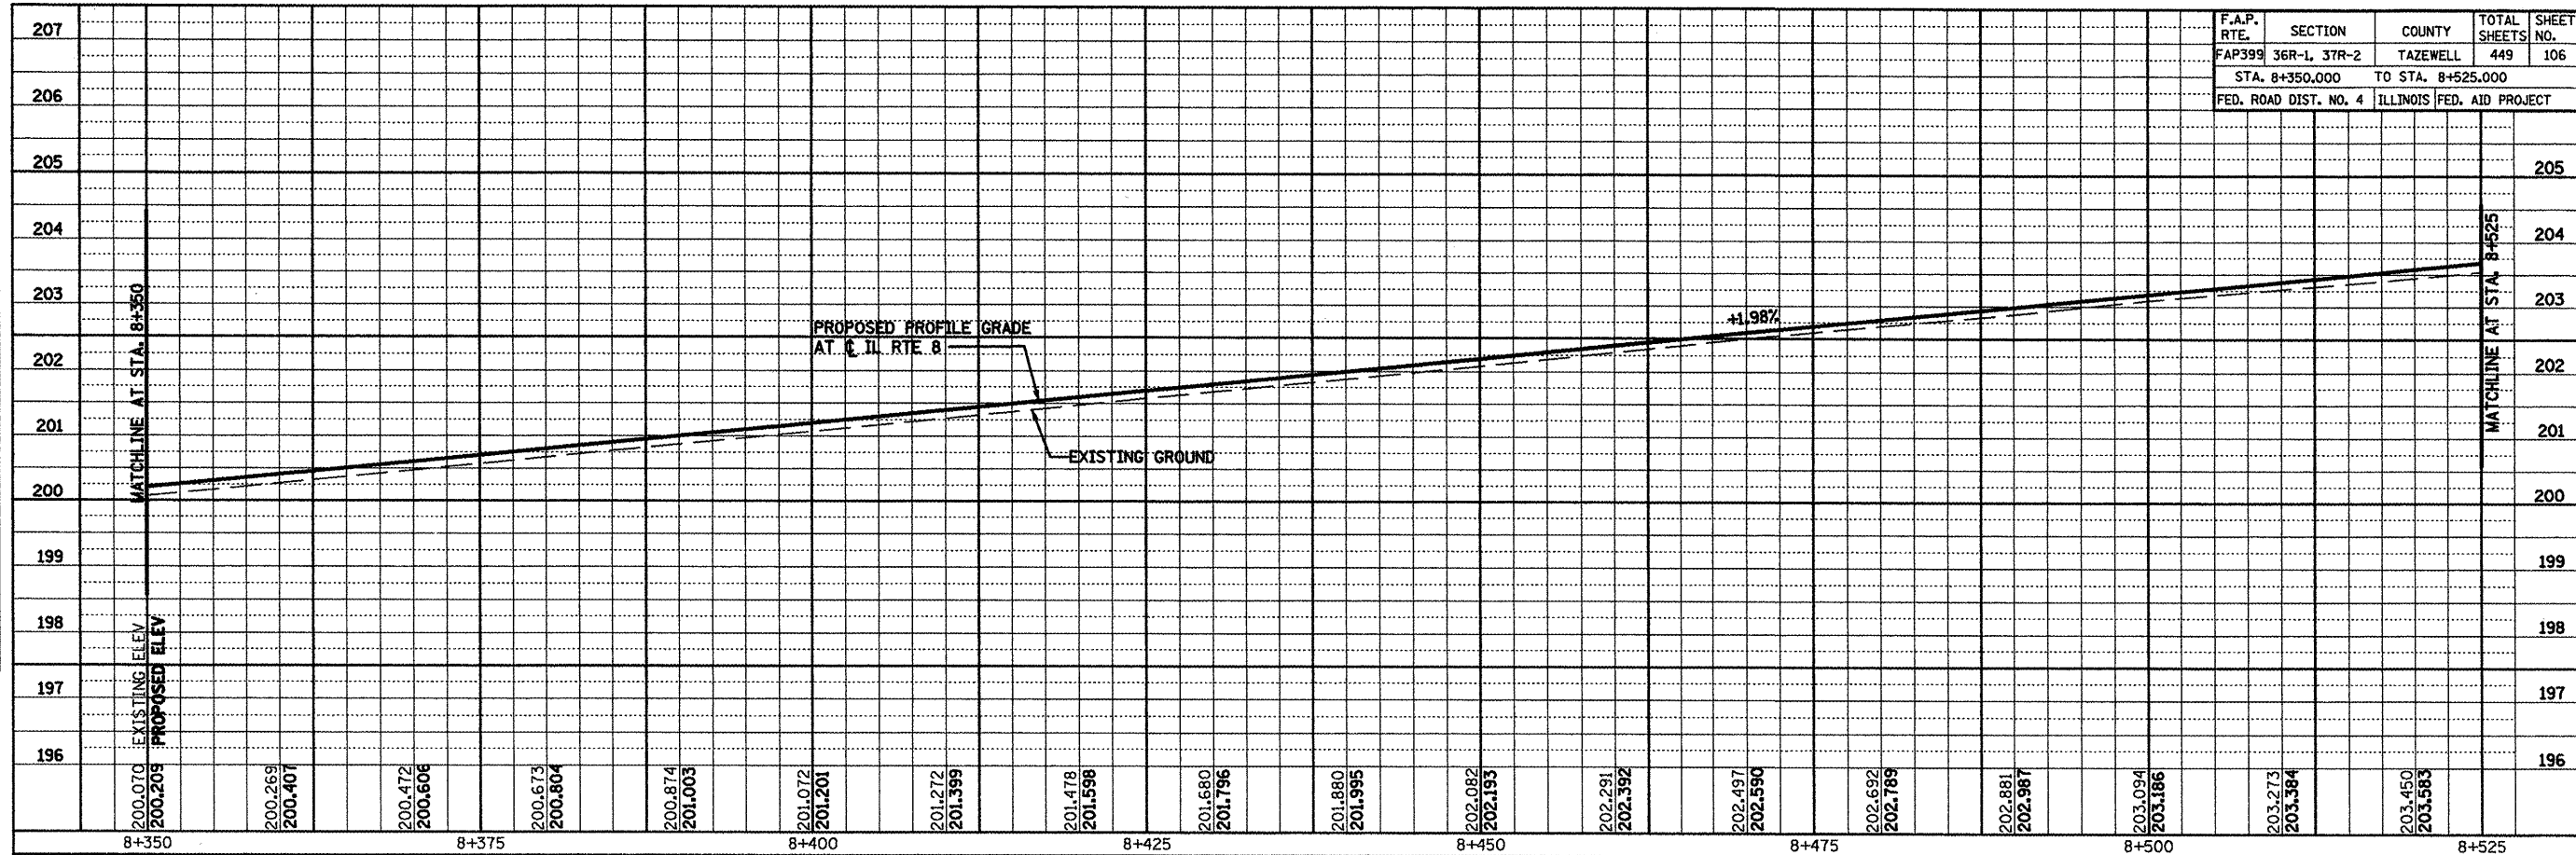

F.A.P. RTE.	SECTION	COUNTY	TOTAL SHEETS	SHEET NO.
FAP399	36R-1, 3TR-2	TAZEWELL	449	106
STA. 8+350.000		TO STA. 8+525.000		
FED. ROAD DIST. NO. 4		ILLINOIS FED. AID PROJECT		

IL ROUTE 8 - PROPOSED PROFILE

ORIGINAL SURVEY PLOTTED	BY	DATE
NOTE BOOK TEMPLATE AREAS CHECKED		
NO.		

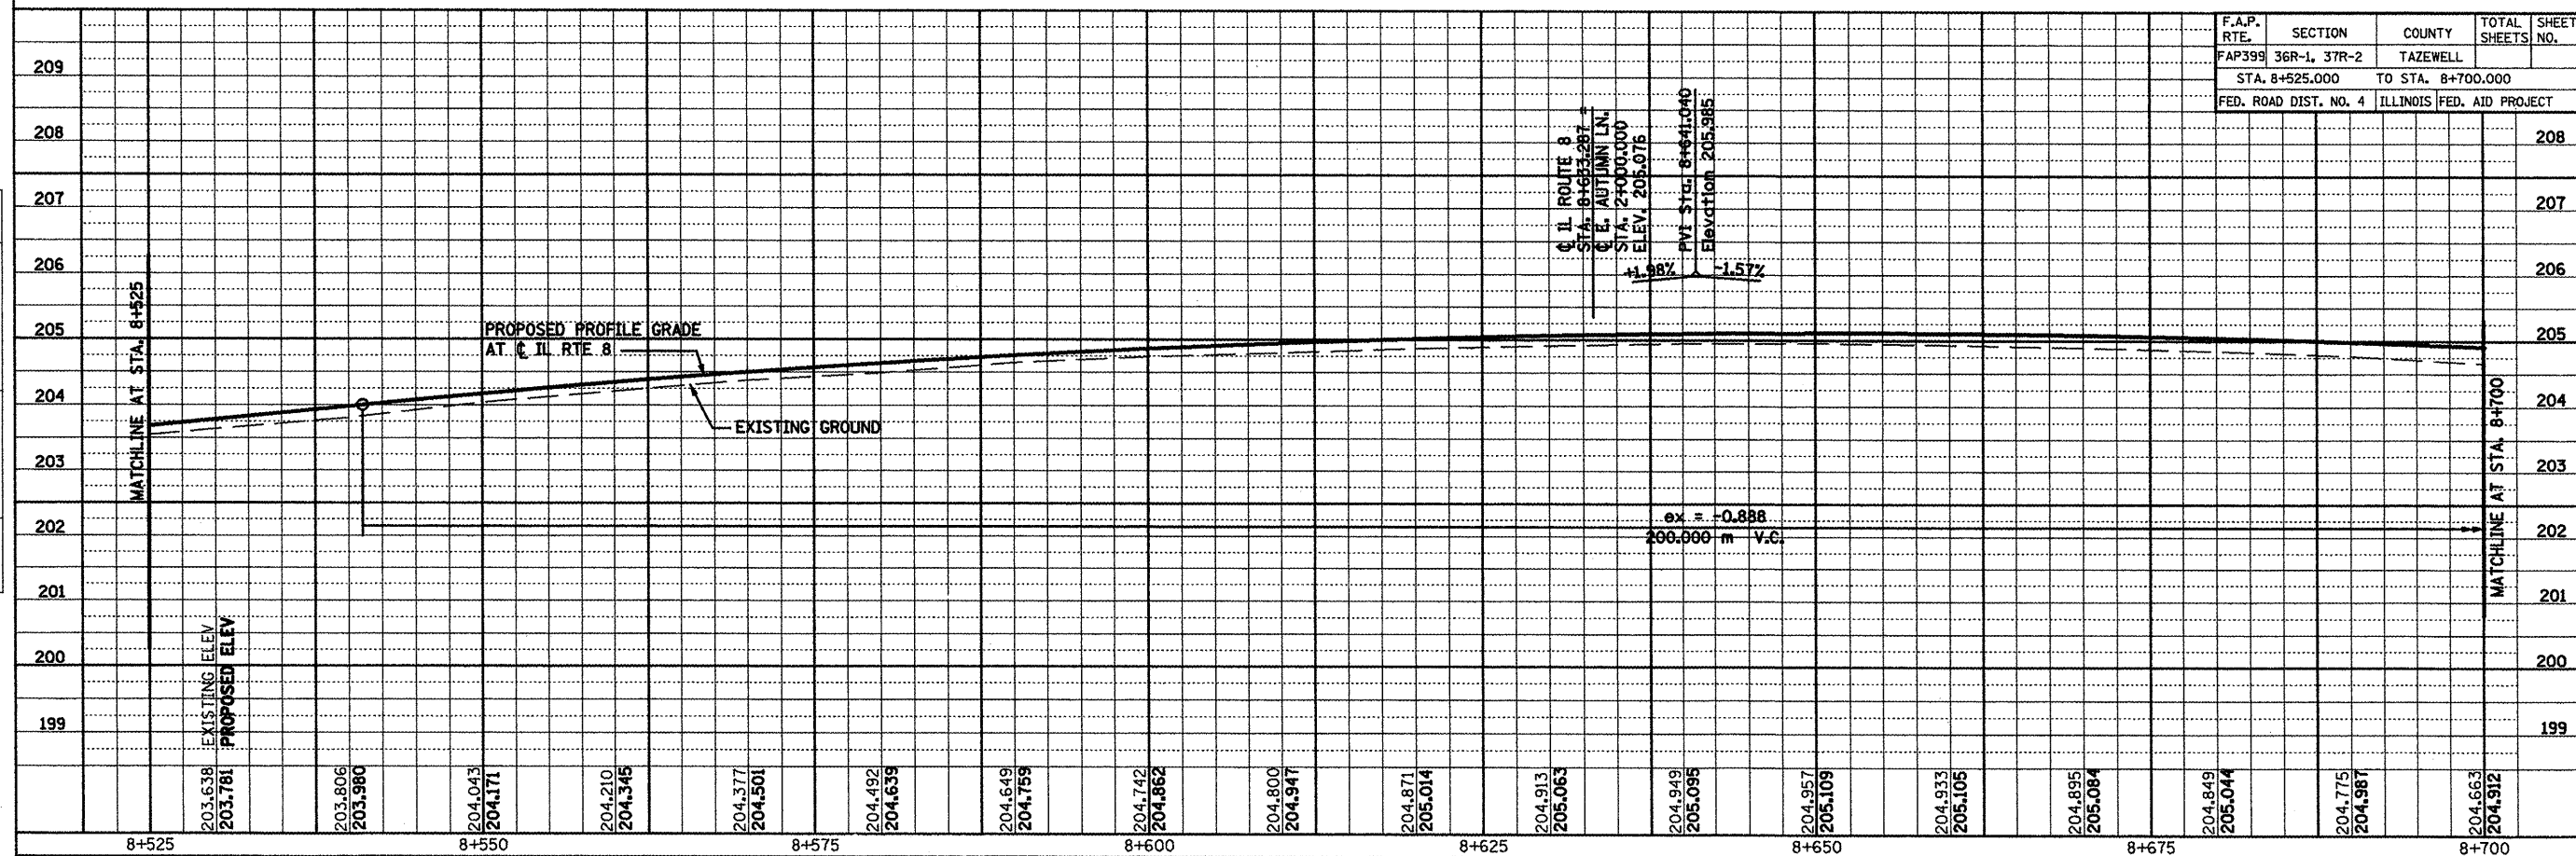

F.A.P. RTE.	SECTION	COUNTY	TOTAL SHEETS	SHEET NO.
FAP399	36R-1, 3TR-2	TAZEWELL	449	106
STA. 8+525.000		TO STA. 8+700.000		
FED. ROAD DIST. NO. 4		ILLINOIS FED. AID PROJECT		

SCALE: H: 1:250, V: 1:50 IL ROUTE 8 - PROPOSED PROFILE