


FINAL SURVEYED SURVEY PLOTTED NOTE BOOK TEMPLATE AREAS CHECKED NO.


ORIGINAL SURVEYED SURVEY PLOTTED NOTE BOOK TEMPLATE AREAS CHECKED NO.

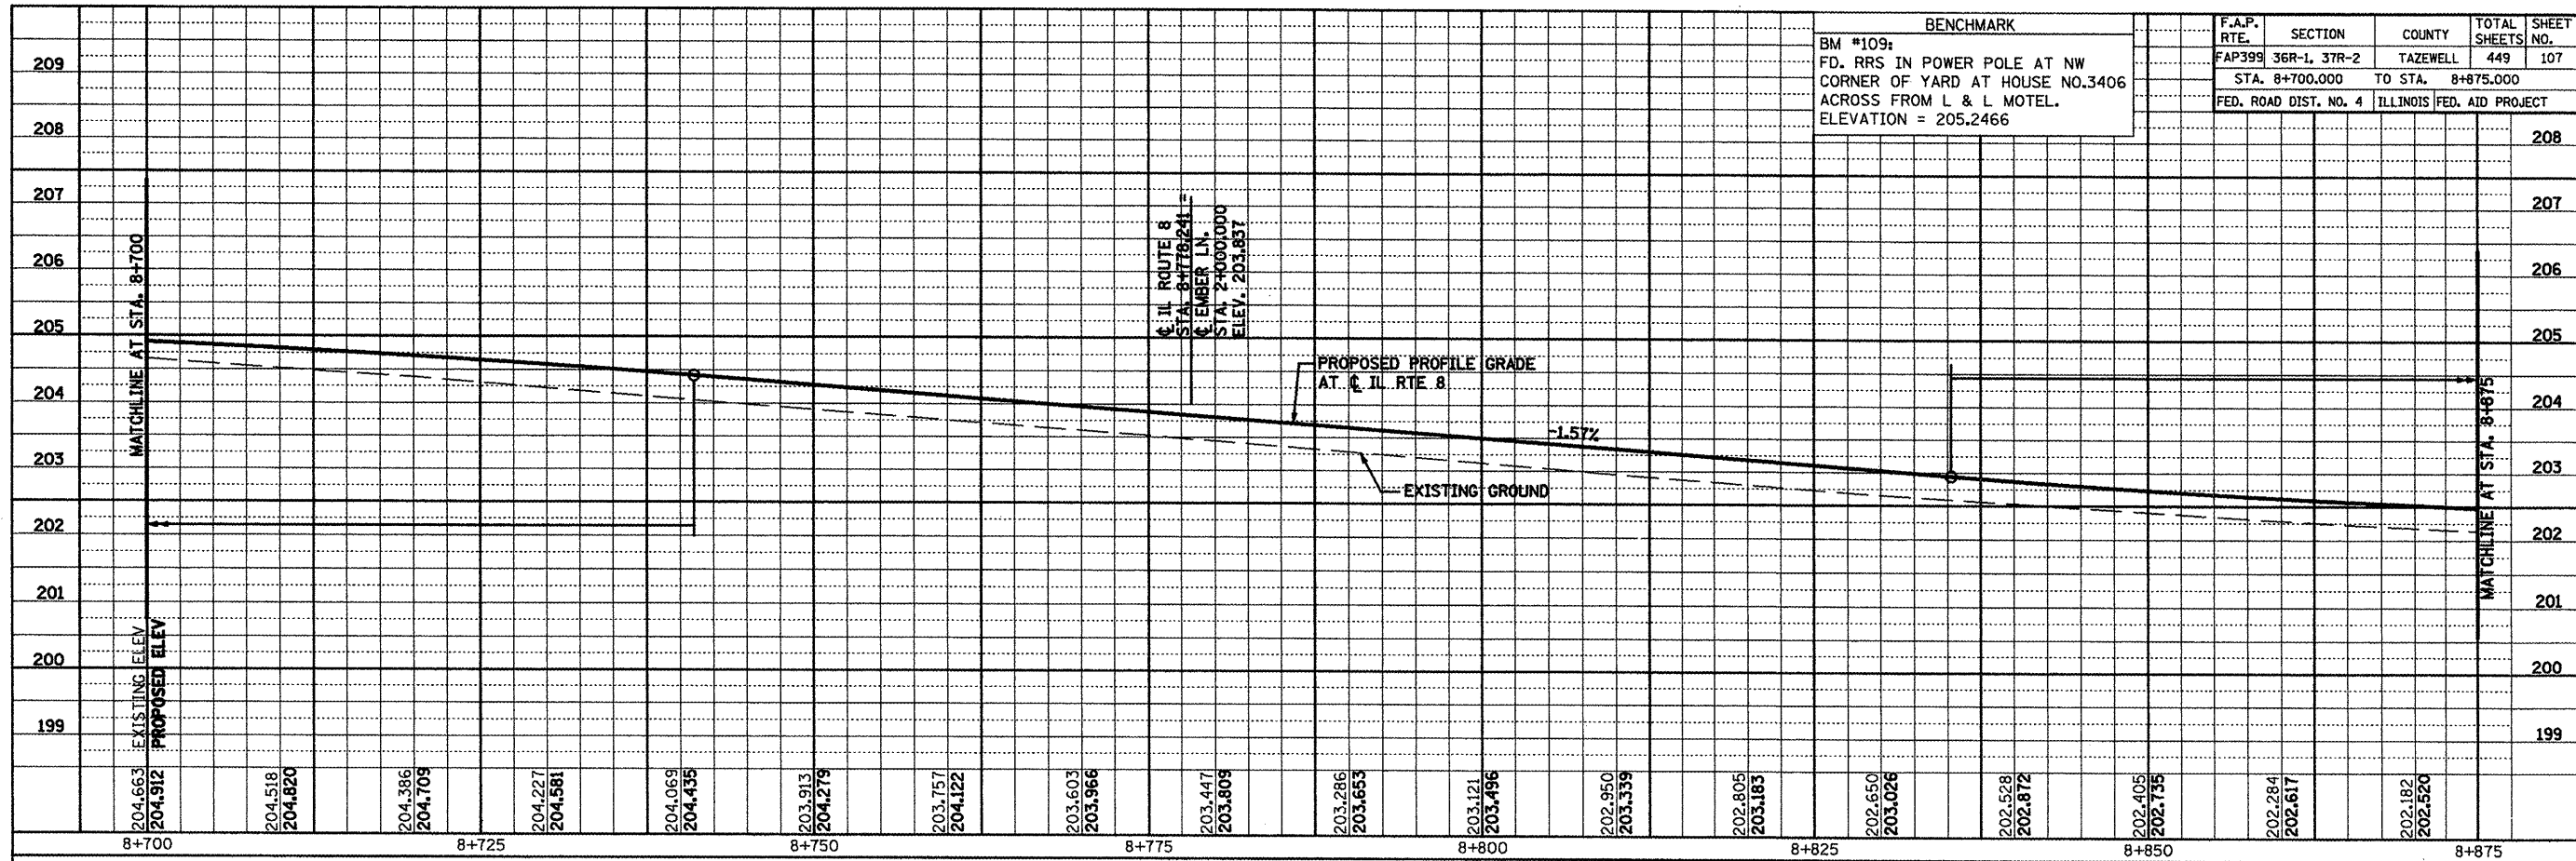

**BENCHMARK**  
 BM #109:  
 FD. RRS IN POWER POLE AT NW  
 CORNER OF YARD AT HOUSE NO.3406  
 ACROSS FROM L & L MOTEL.  
 ELEVATION = 205.2466

F.A.P. RTE.	SECTION	COUNTY	TOTAL SHEETS	SHEET NO.
FAP399	36R-1, 37R-2	TAZEWELL	449	107
STA. 8+700.000		TO STA. 8+875.000		
FED. ROAD DIST. NO. 4		ILLINOIS FED. AID PROJECT		

IL ROUTE 8 - PROPOSED PROFILE

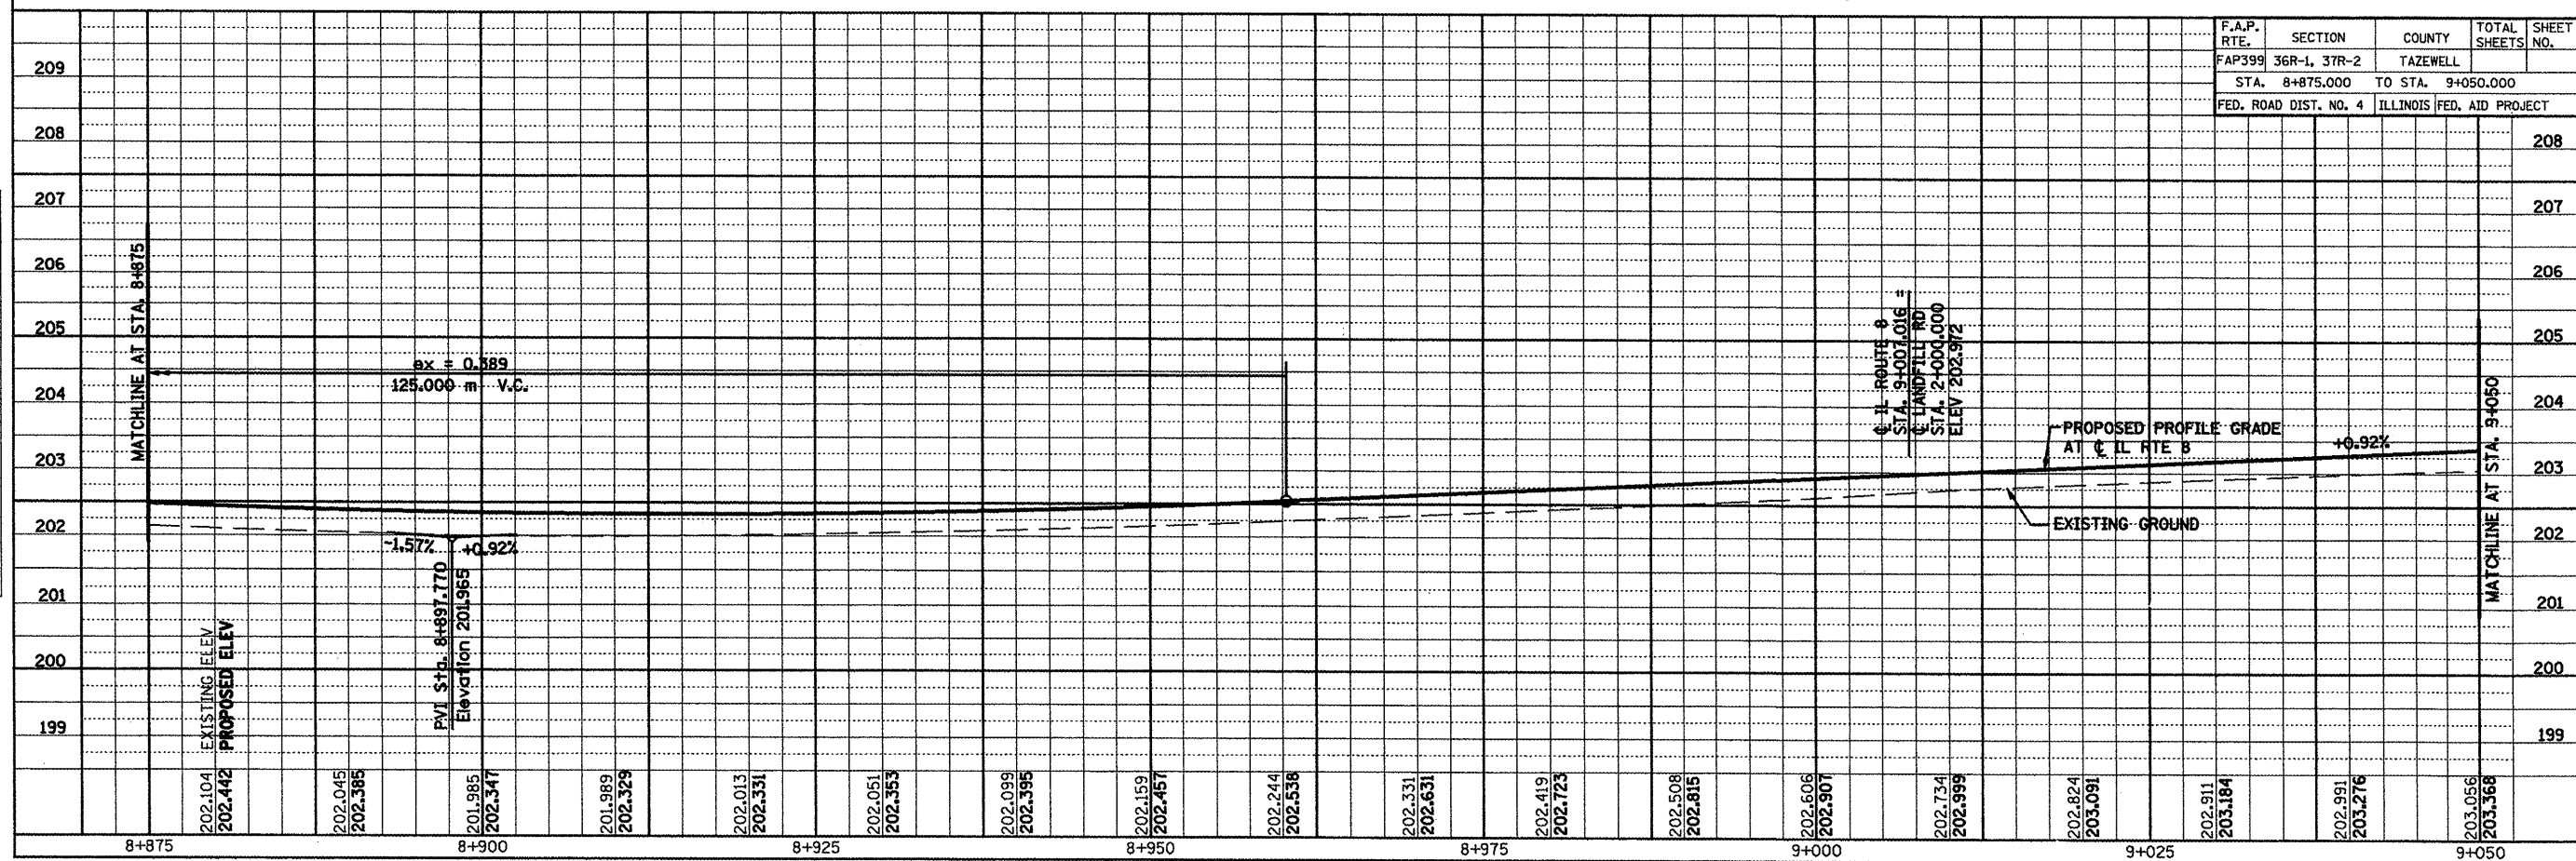

F.A.P. RTE.	SECTION	COUNTY	TOTAL SHEETS	SHEET NO.
FAP399	36R-1, 37R-2	TAZEWELL		
STA. 8+875.000		TO STA. 9+050.000		
FED. ROAD DIST. NO. 4		ILLINOIS FED. AID PROJECT		

SCALE: H: 1:250, V: 1:50 IL ROUTE 8 - PROPOSED PROFILE