



FINAL SURVEYED	BY	DATE
SURVEY PLOTTED		
NOTE BOOK TEMPLATE		
AREAS CHECKED		
NO.		

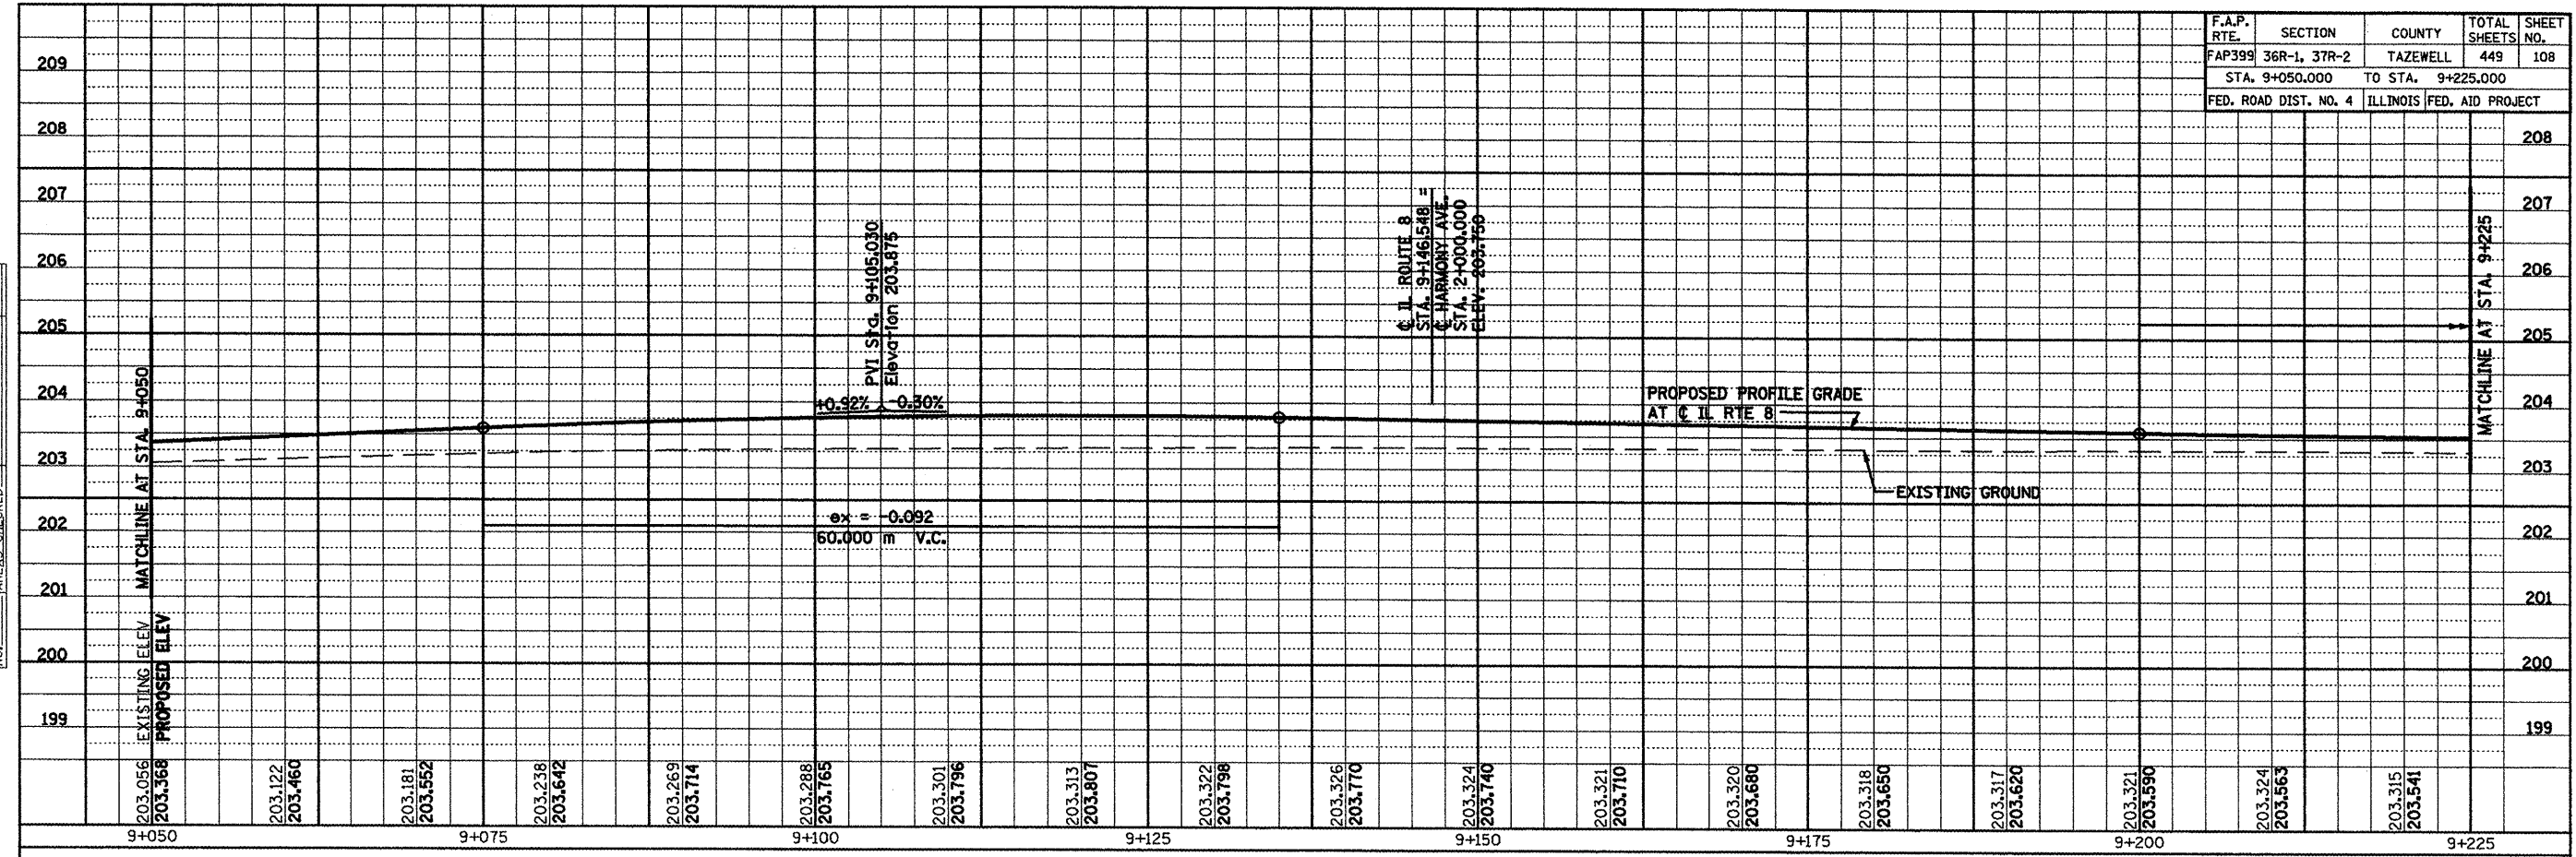

F.A.P. RTE.	SECTION	COUNTY	TOTAL SHEETS	SHEET NO.
FAP399	36R-1, 37R-2	TAZEWELL	449	108
STA. 9+050.000		TO STA. 9+225.000		
FED. ROAD DIST. NO. 4		ILLINOIS FED. AID PROJECT		

IL ROUTE 8 - PROPOSED PROFILE

ORIGINAL SURVEYED	BY	DATE
SURVEY PLOTTED		
NOTE BOOK TEMPLATE		
AREAS CHECKED		
NO.		

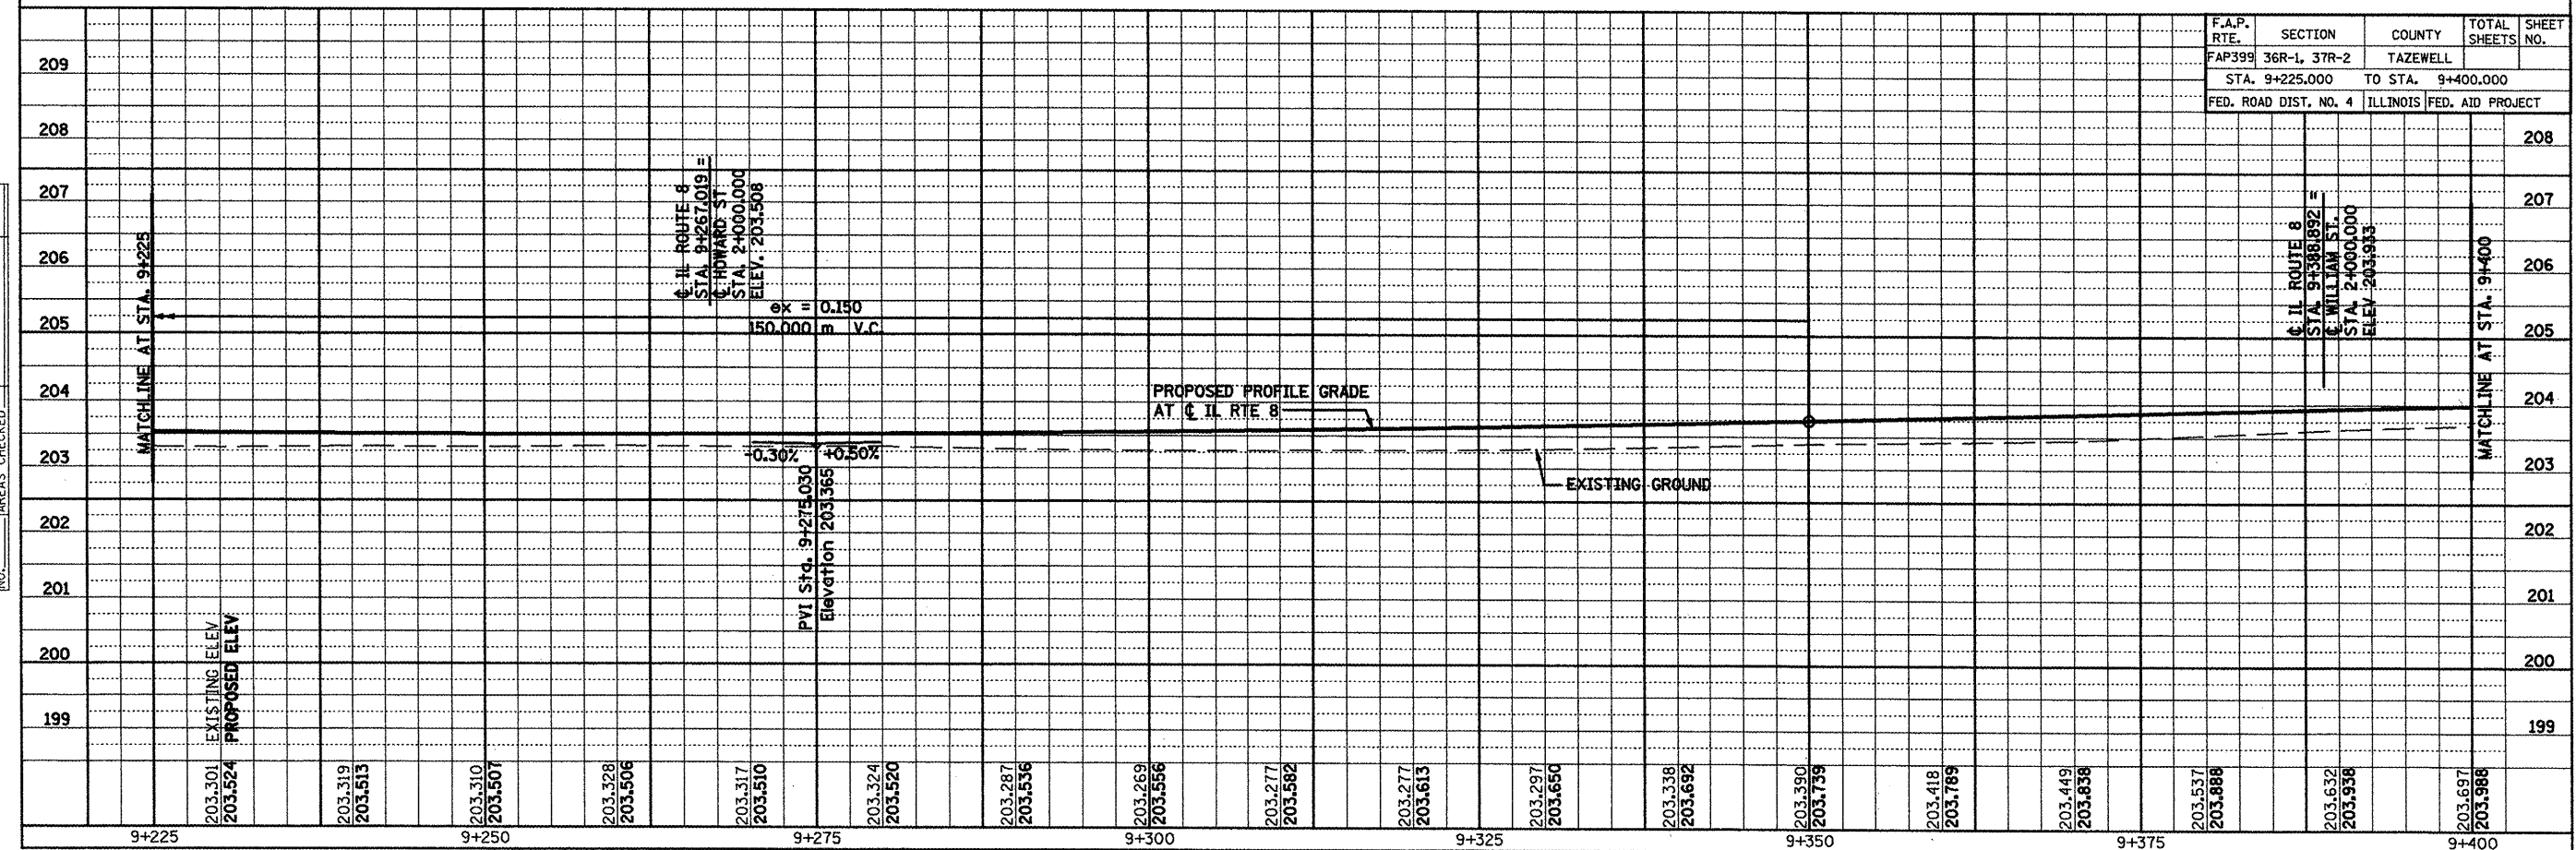

F.A.P. RTE.	SECTION	COUNTY	TOTAL SHEETS	SHEET NO.
FAP399	36R-1, 37R-2	TAZEWELL	449	108
STA. 9+225.000		TO STA. 9+400.000		
FED. ROAD DIST. NO. 4		ILLINOIS FED. AID PROJECT		