



FINAL SURVEY	BY	DATE
SURVEY PLOTTED		
NOTE BOOK TEMPLATE		
AREAS CHECKED		
NO.		

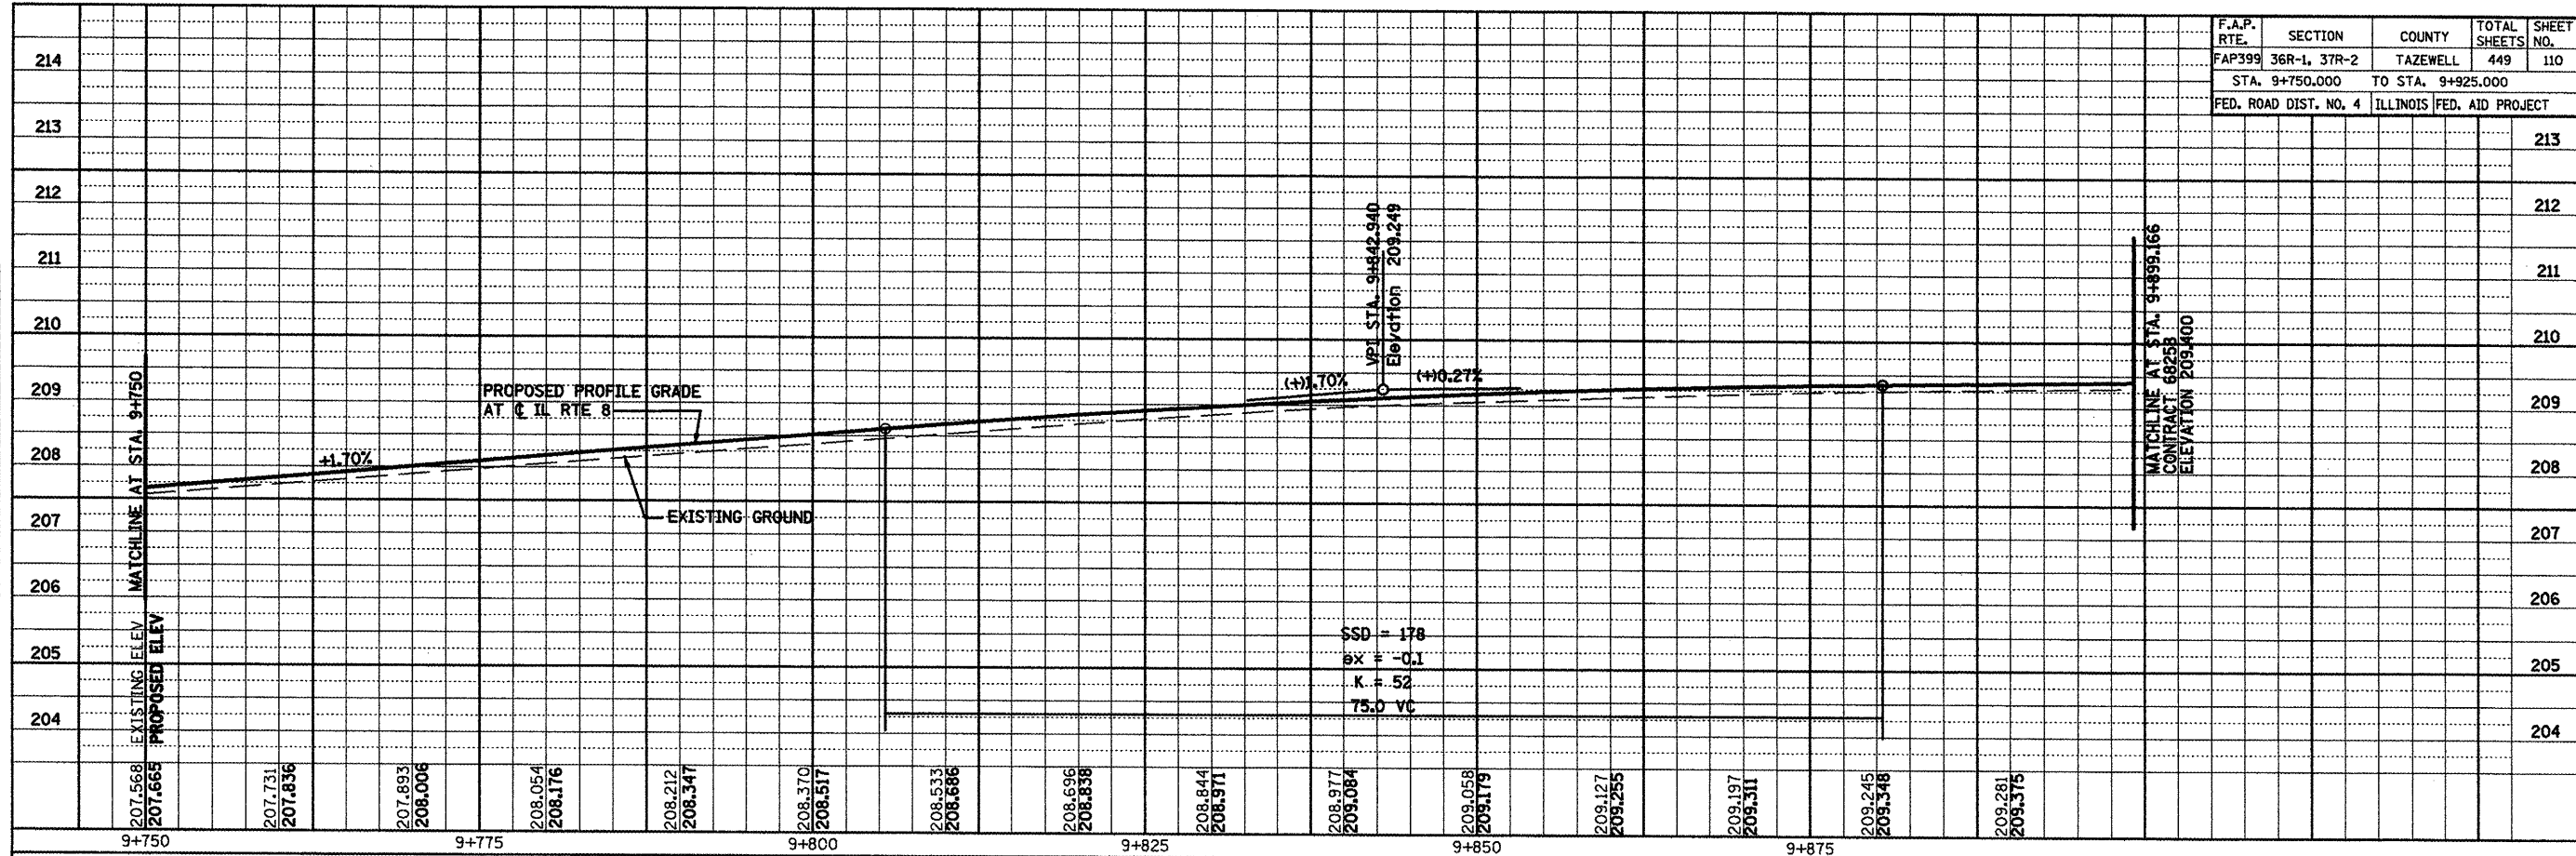

F.A.P. RTE.	SECTION	COUNTY	TOTAL SHEETS	SHEET NO.
FAP399	36R-1, 37R-2	TAZEWELL	449	110
STA. 9+750.000 TO STA. 9+925.000				
FED. ROAD DIST. NO. 4			ILLINOIS	FED. AID PROJECT

ORIGINAL SURVEY	BY	DATE
SURVEY PLOTTED		
NOTE BOOK TEMPLATE		
AREAS CHECKED		
NO.		

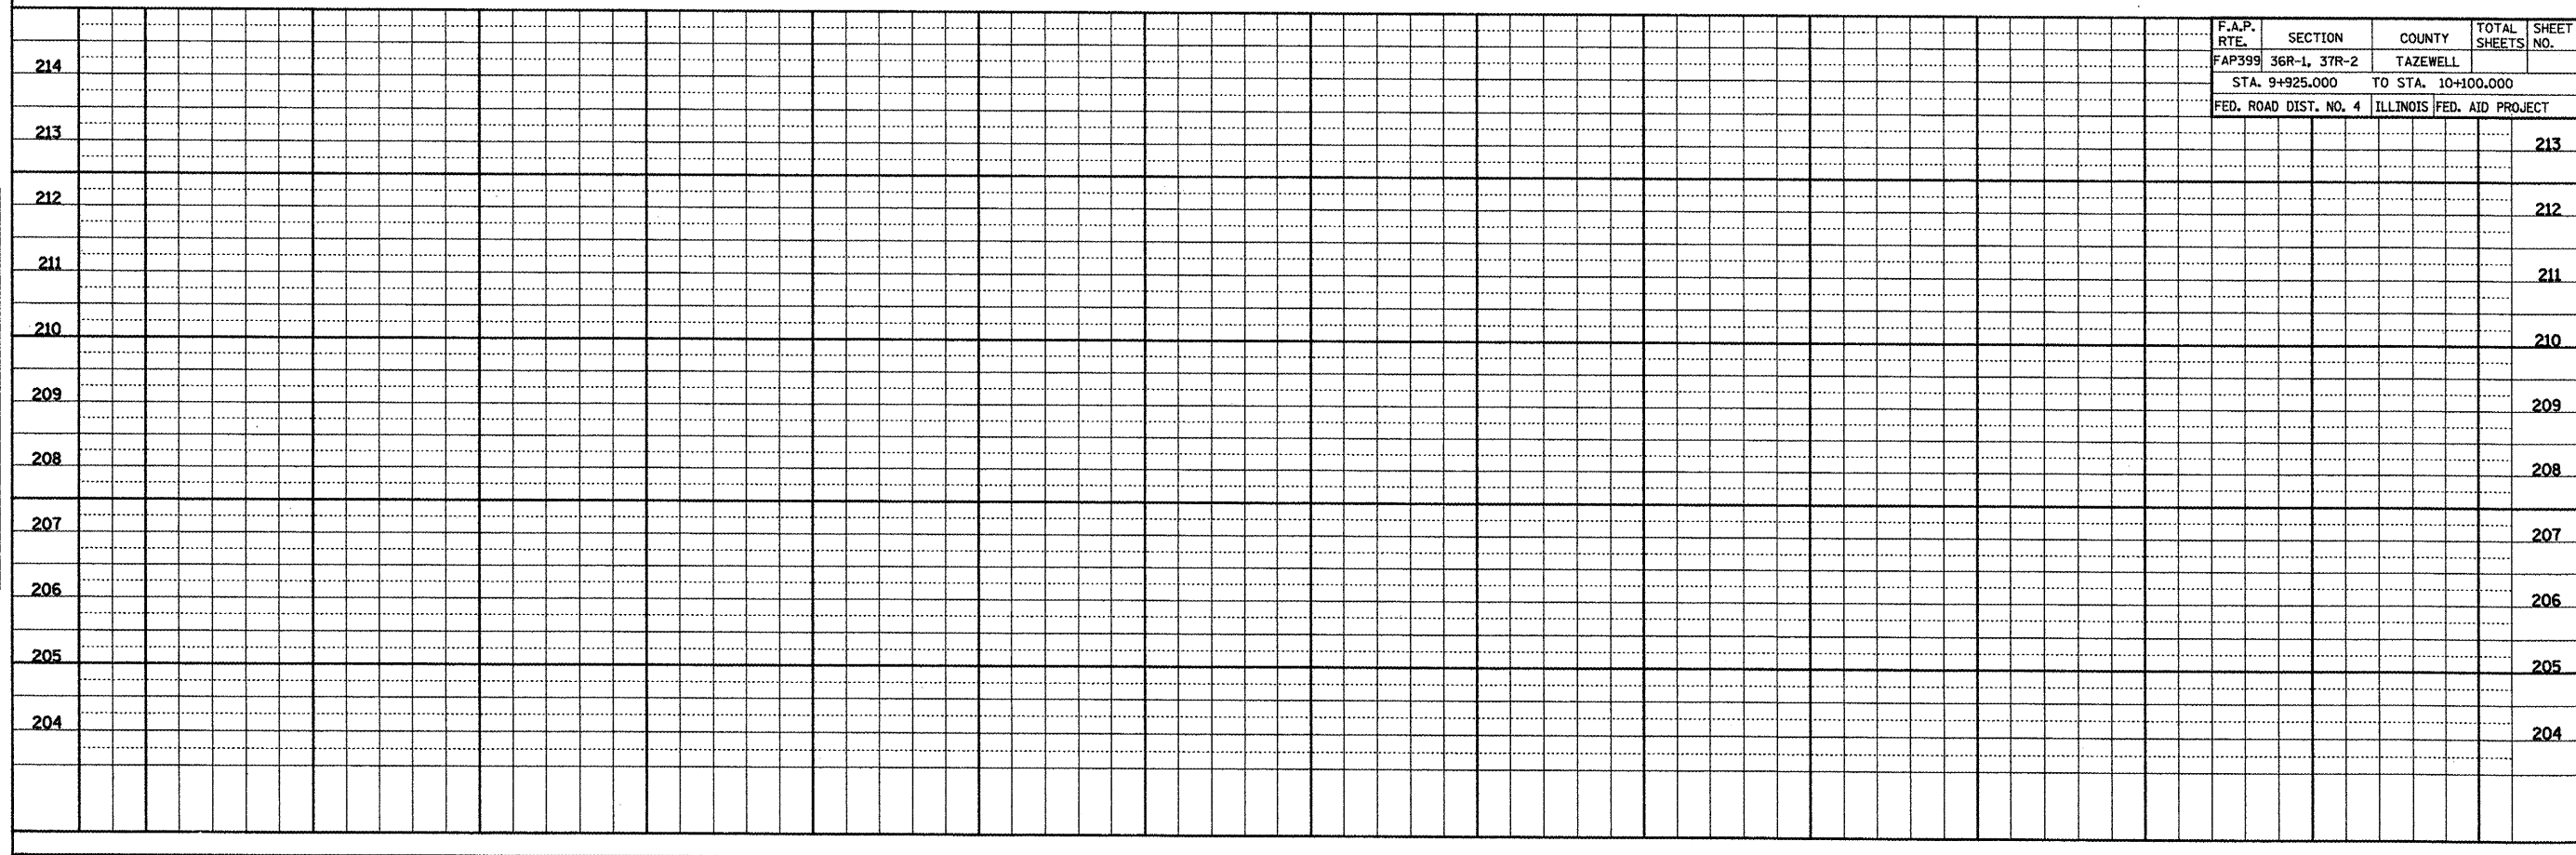

F.A.P. RTE.	SECTION	COUNTY	TOTAL SHEETS	SHEET NO.
FAP399	36R-1, 37R-2	TAZEWELL		
STA. 9+925.000 TO STA. 10+100.000				
FED. ROAD DIST. NO. 4			ILLINOIS	FED. AID PROJECT

SCALE: H: 1:250, V: 1:50

IL ROUTE 8 - PROPOSED PROFILE