
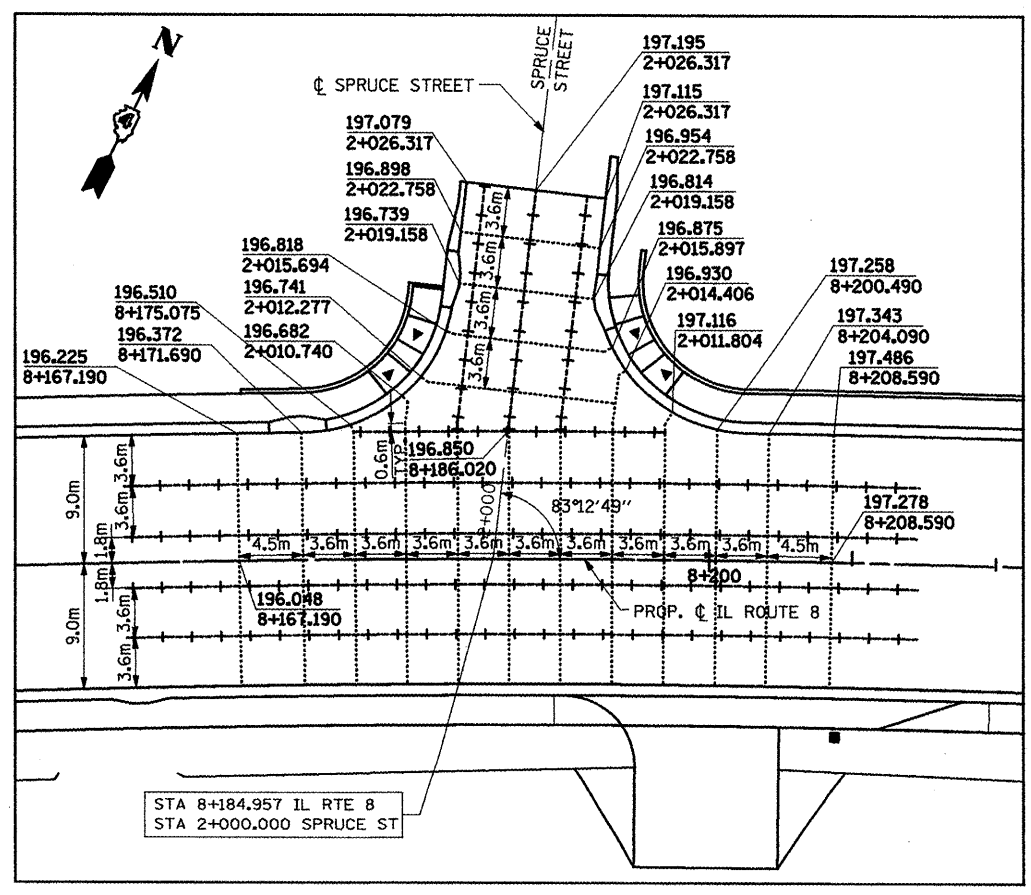
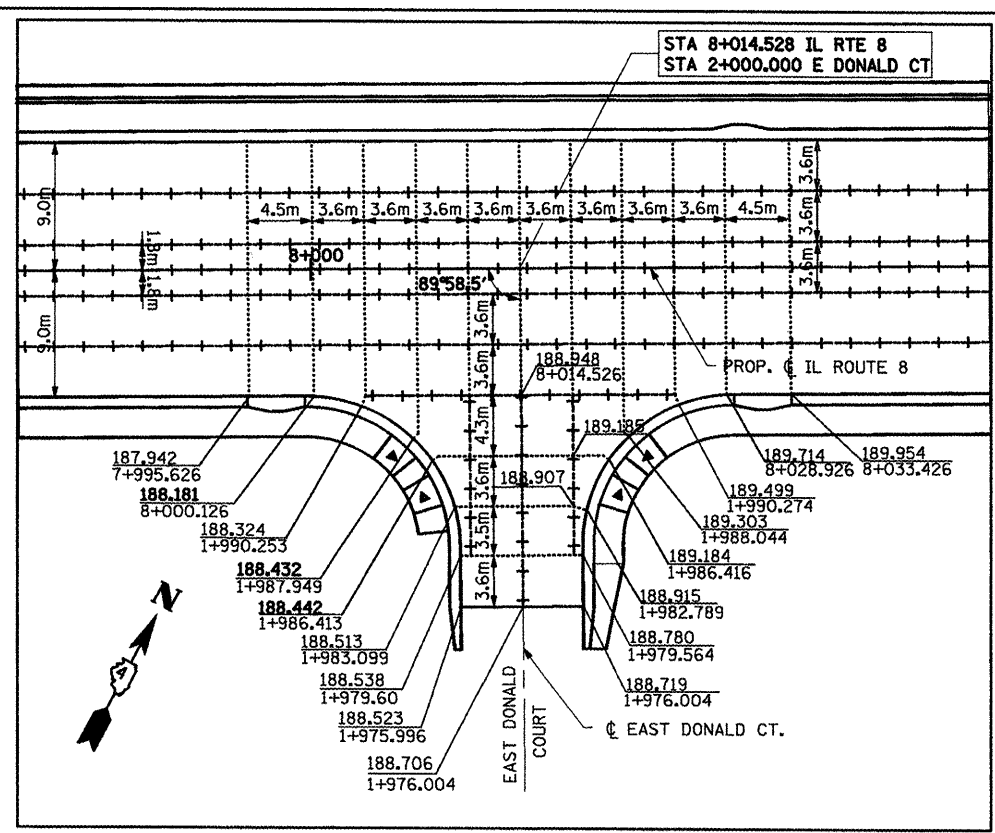


F.A.P. RTE.	SECTION	COUNTY	TOTAL SHEETS	SHEET NO.
399	36R-1, (37R-2)	TAZEWELL	449	118
STA 7+663.000 TO STA 10+097.000			ILLINOIS FED. AID PROJECT	

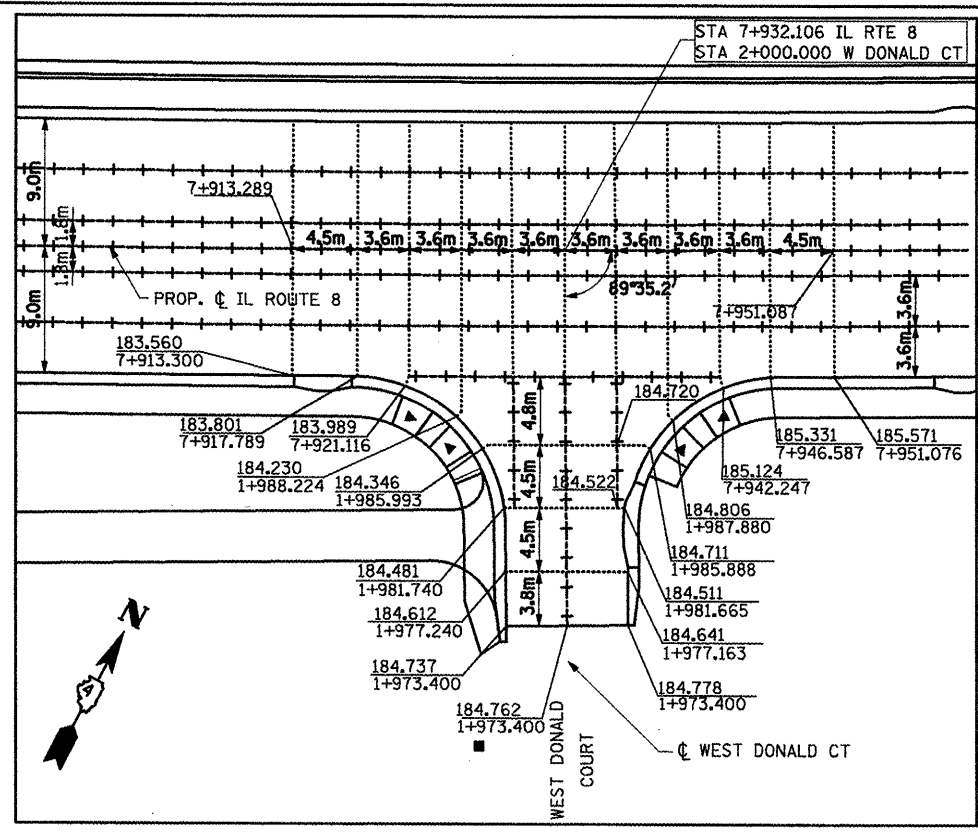


LEGEND:

- SAWED CONTRACTION JOINT
- + + + CONSTRUCTION JOINT

NOTES:

1. FOR MORE INFO SEE STANDARDS 420001, 420101 AND 606001.
2. ADDITIONAL SAWED CONTRACTION JOINTS MAY BE REQUIRED IN THE FIELD, AS DIRECTED BY THE ENGINEER. EXACT LOCATIONS TO BE VERIFIED IN THE FIELD AND APPROVED BY THE ENGINEER.
3. PAVEMENT BLOCK-OUTS FOR MANHOLES, VALVE VAULTS AND OTHER STRUCTURES SHALL BE CONSTRUCTED IN ACCORDANCE WITH STANDARD 420111.
4. CONTRACTOR TO VERIFY ELEVATION OF EXISTING PAVEMENT PRIOR TO CONSTRUCTION.

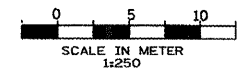

REVISIONS	
NAME	DATE
LCE	1-11-10

ILLINOIS DEPARTMENT OF TRANSPORTATION
 ILLINOIS ROUTE 8 - SEGMENT 2
 INTERSECTION DETAIL 1

SCALE: 1:250
 DATE: DECEMBER, 2003
 DRAWN BY: RDT
 CHECKED BY: PK