

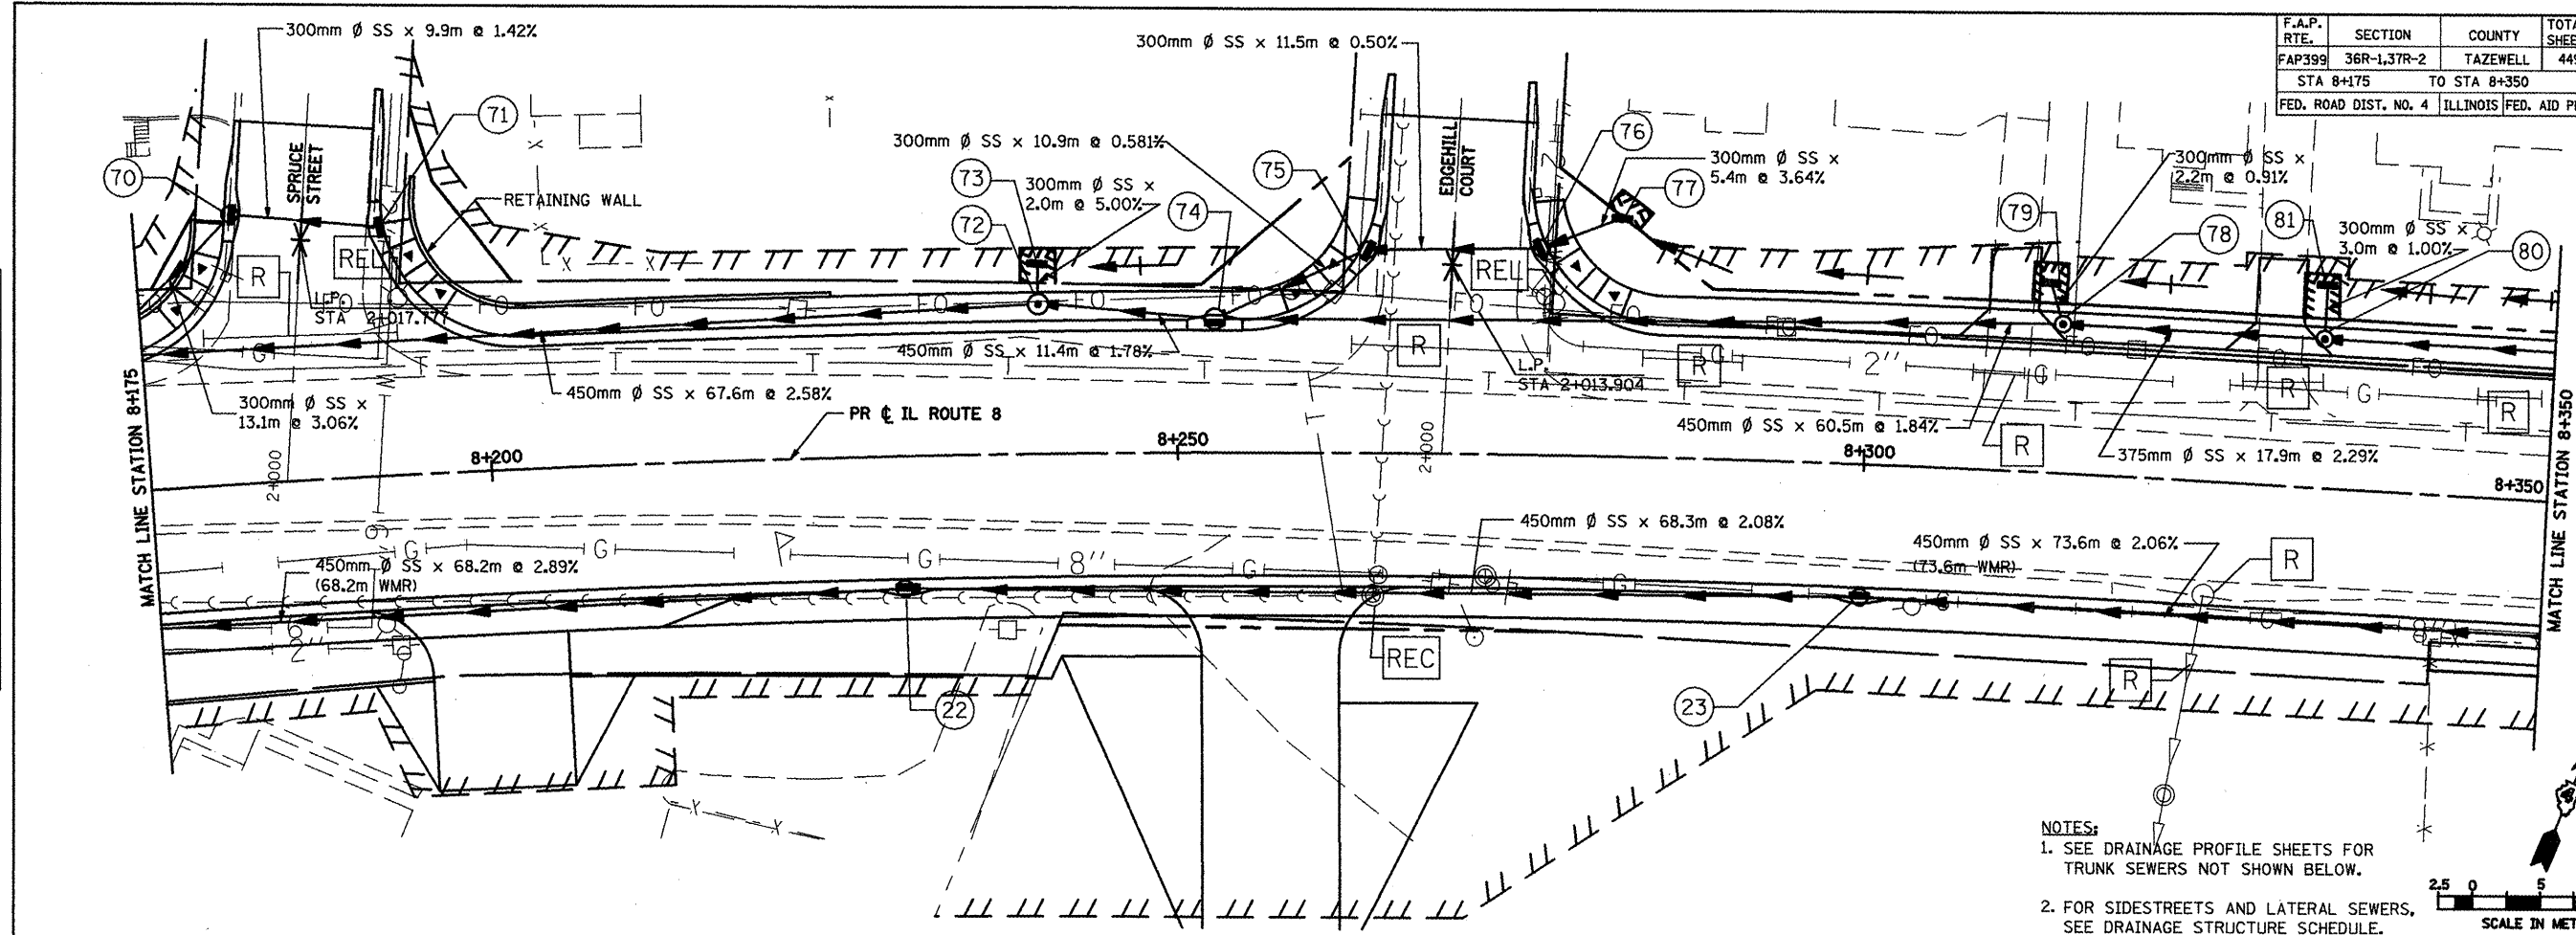


F.A.P. RTE.	SECTION	COUNTY	TOTAL SHEETS	SHEET NO.
FAP399	36R-1,37R-2	TAZEWELL	449	127
STA 8+175		TO STA 8+350		
FED. ROAD DIST. NO. 4 ILLINOIS FED. AID PROJECT				

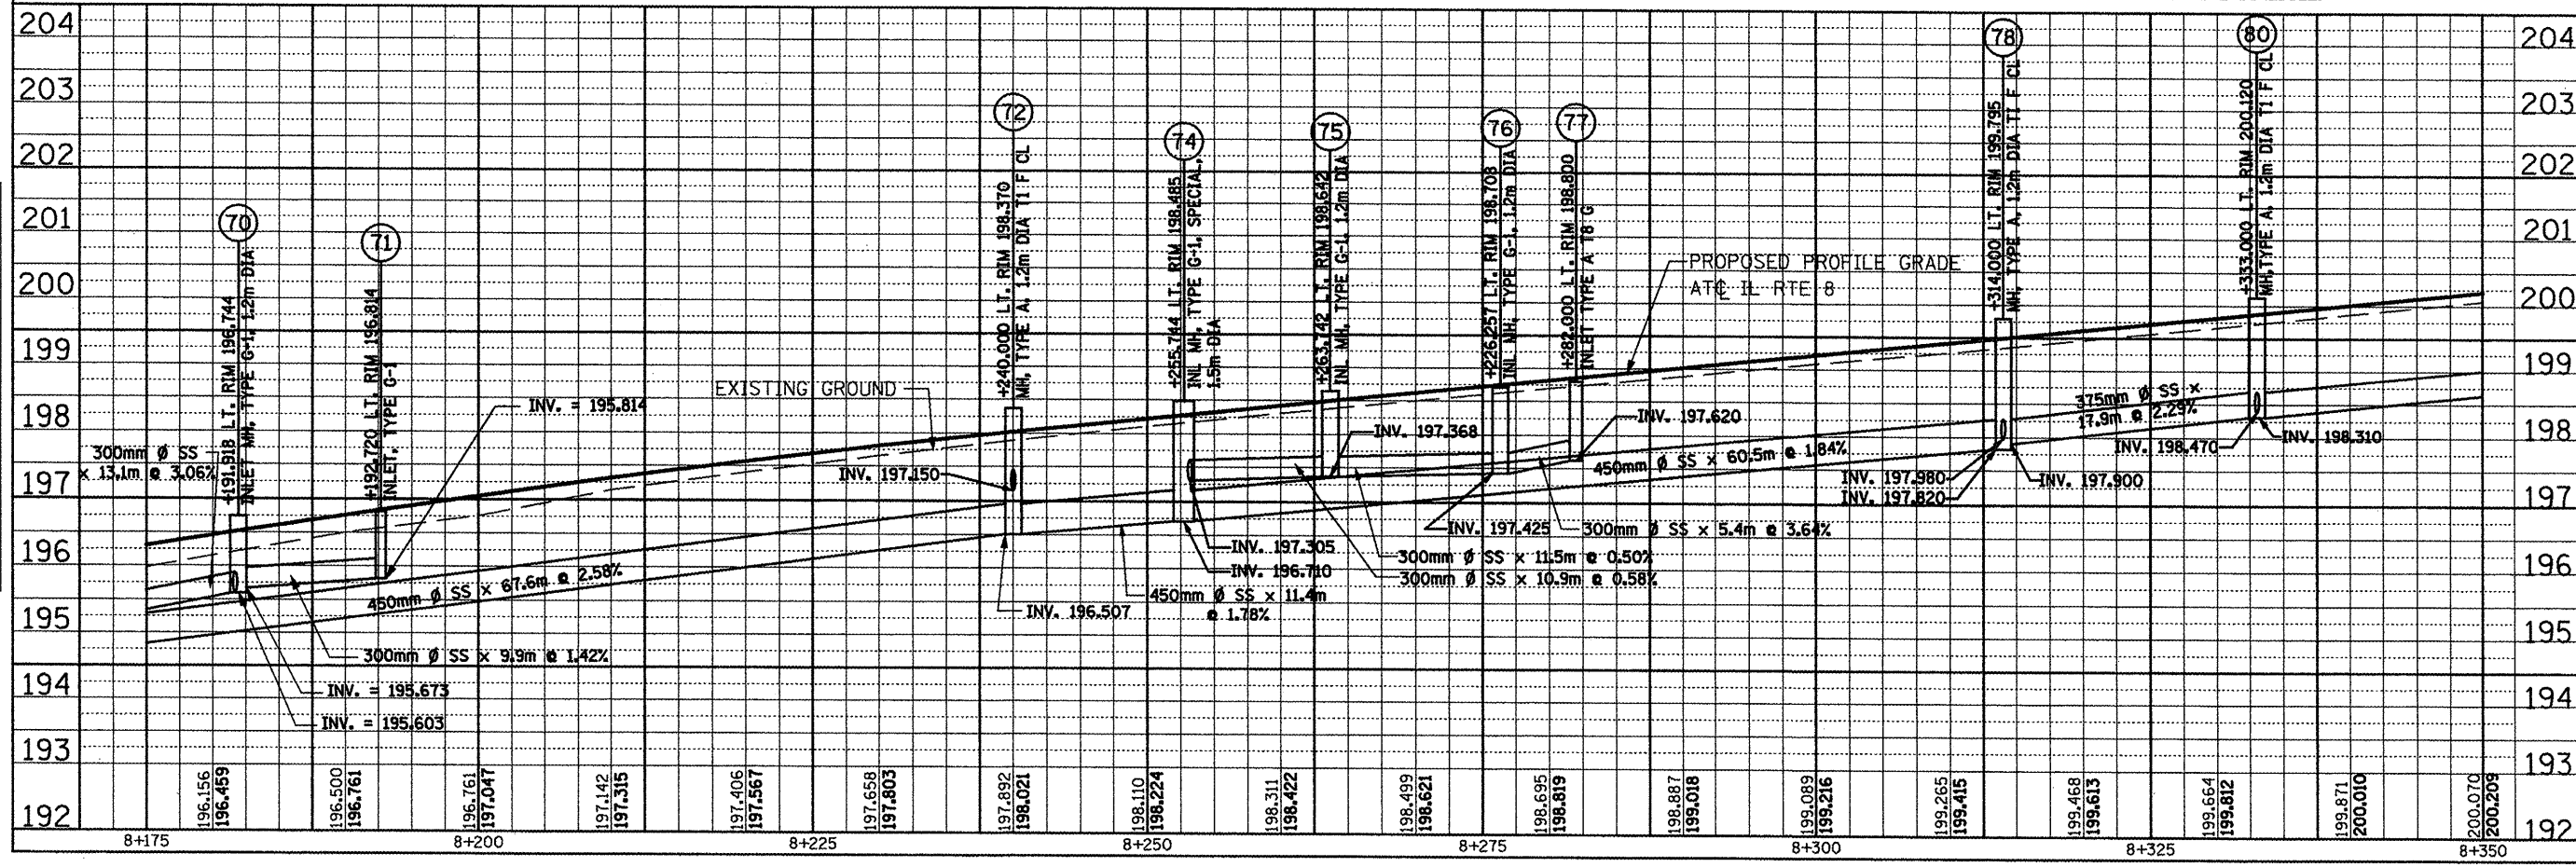

- NOTES:
- SEE DRAINAGE PROFILE SHEETS FOR TRUNK SEWERS NOT SHOWN BELOW.
  - FOR SIDESTREETS AND LATERAL SEWERS, SEE DRAINAGE STRUCTURE SCHEDULE.

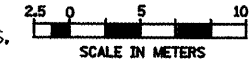

BY	DATE
FINAL SURVEYED	
SURVEY PLOTTED	
NOTE BOOK TEMPLATE	
AREAS CHECKED	
NO.	

BY	DATE
ORIGINAL SURVEYED	
SURVEY PLOTTED	
NOTE BOOK TEMPLATE	
AREAS CHECKED	
NO.	