


FINAL SURVEYED SURVEY PLOTTED NOTE BOOK TEMPLATE AREAS CHECKED NO.

BY \_\_\_\_\_ DATE \_\_\_\_\_

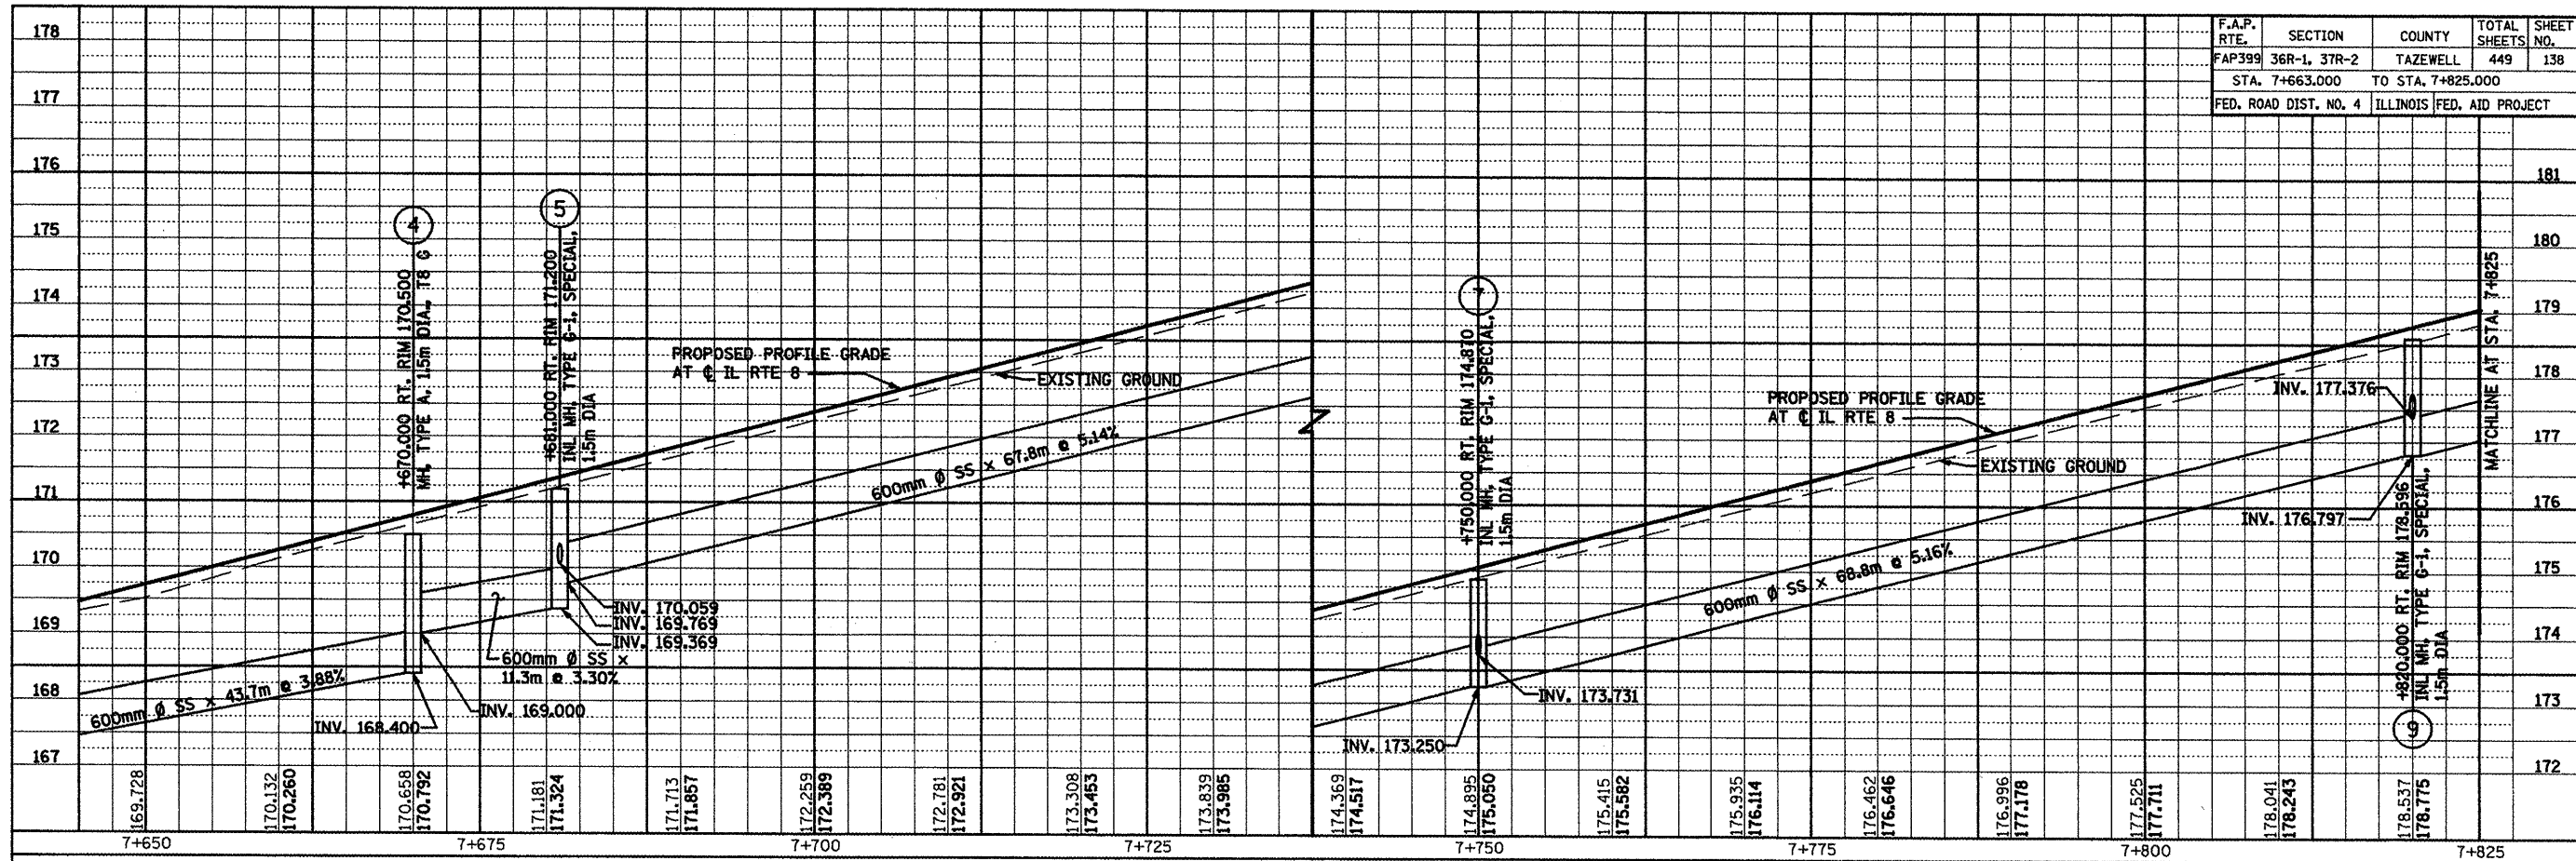


F.A.P. RTE.	SECTION	COUNTY	TOTAL SHEETS	SHEET NO.
FAP399	36R-1, 37R-2	TAZEWELL	449	138
STA. 7+663.000		TO STA. 7+825.000		
FED. ROAD DIST. NO. 4		ILLINOIS FED. AID PROJECT		

IL ROUTE 8 - DRAINAGE PROFILE

ORIGINAL SURVEYED SURVEY PLOTTED NOTE BOOK TEMPLATE AREAS CHECKED NO.

BY \_\_\_\_\_ DATE \_\_\_\_\_

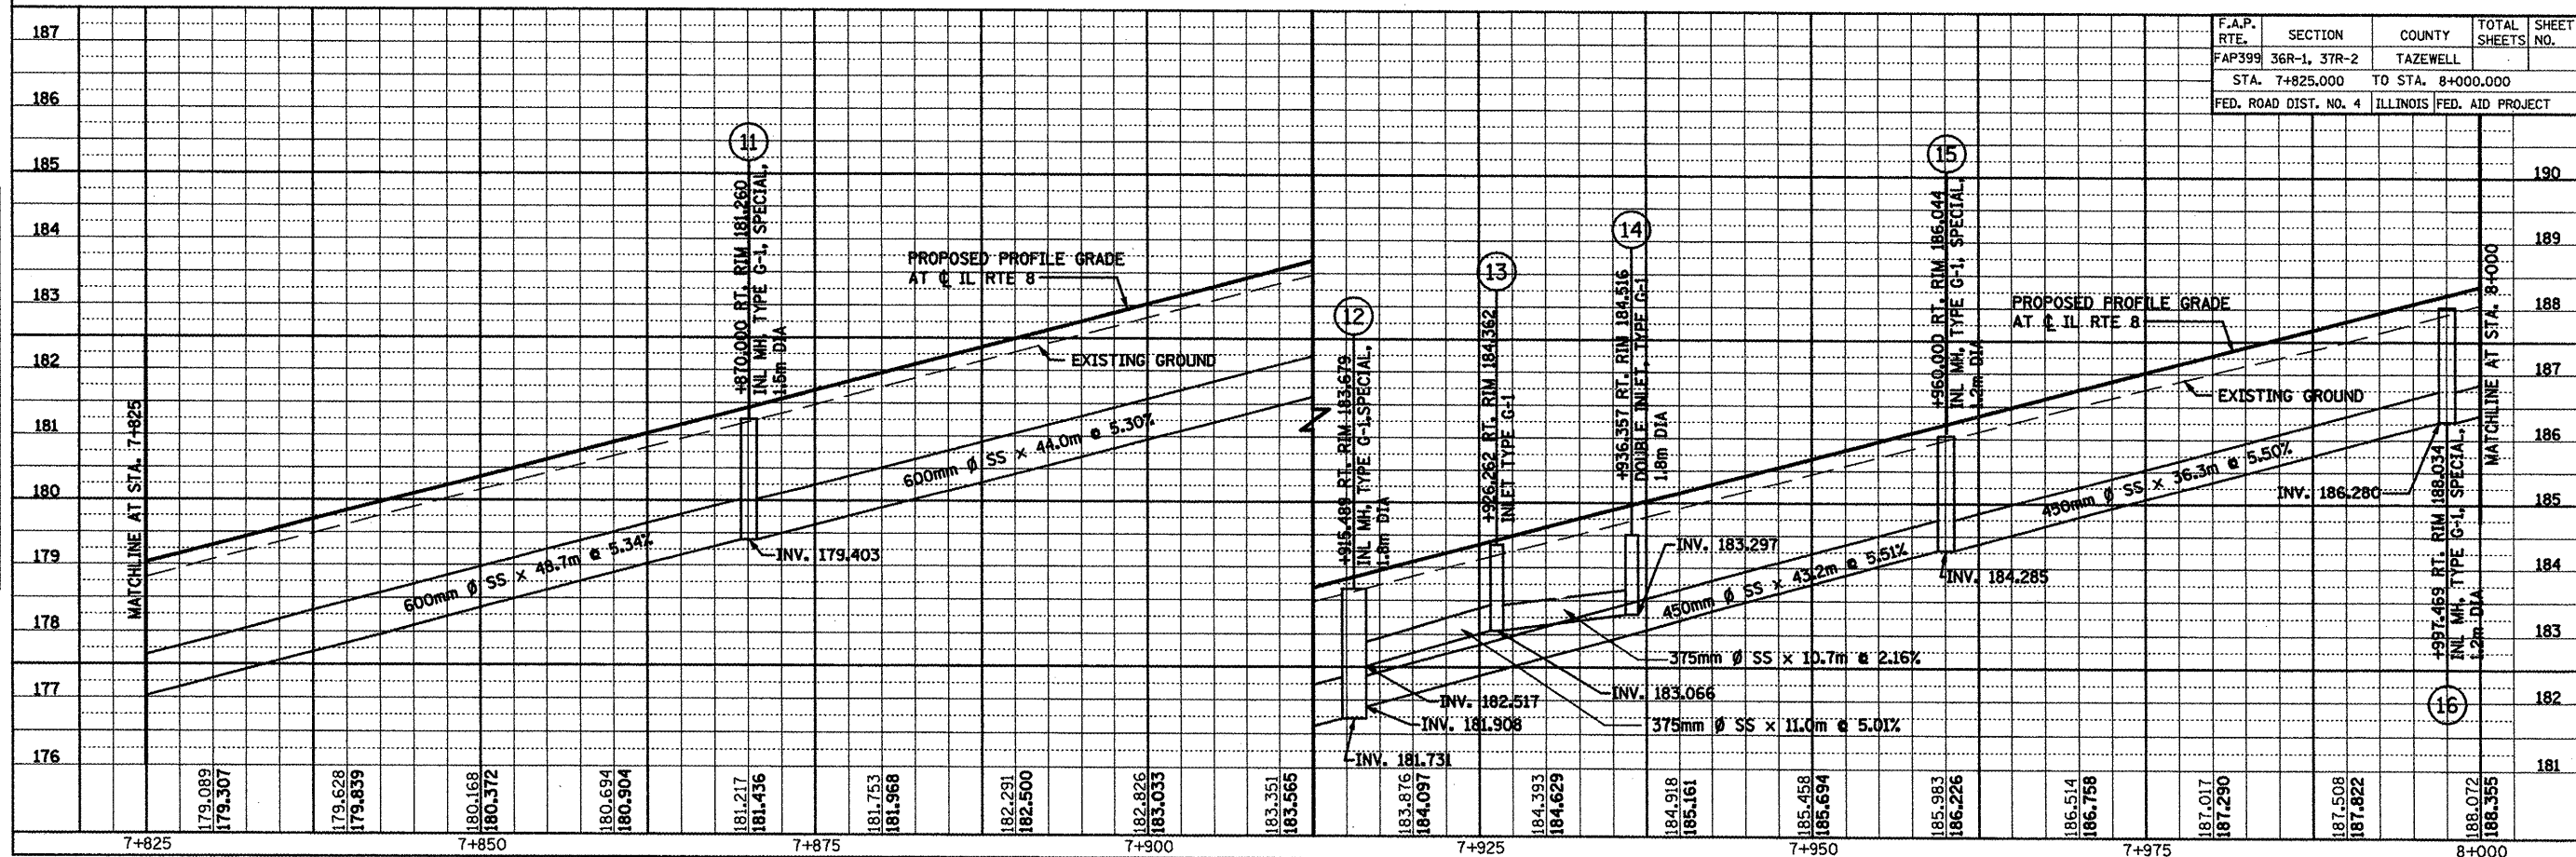

F.A.P. RTE.	SECTION	COUNTY	TOTAL SHEETS	SHEET NO.
FAP399	36R-1, 37R-2	TAZEWELL	449	138
STA. 7+825.000		TO STA. 8+000.000		
FED. ROAD DIST. NO. 4		ILLINOIS FED. AID PROJECT		