



FINAL SURVEYED	BY	DATE
SURVEY BOOK		
TEMPORARY		
NO. AREAS CHECKED		

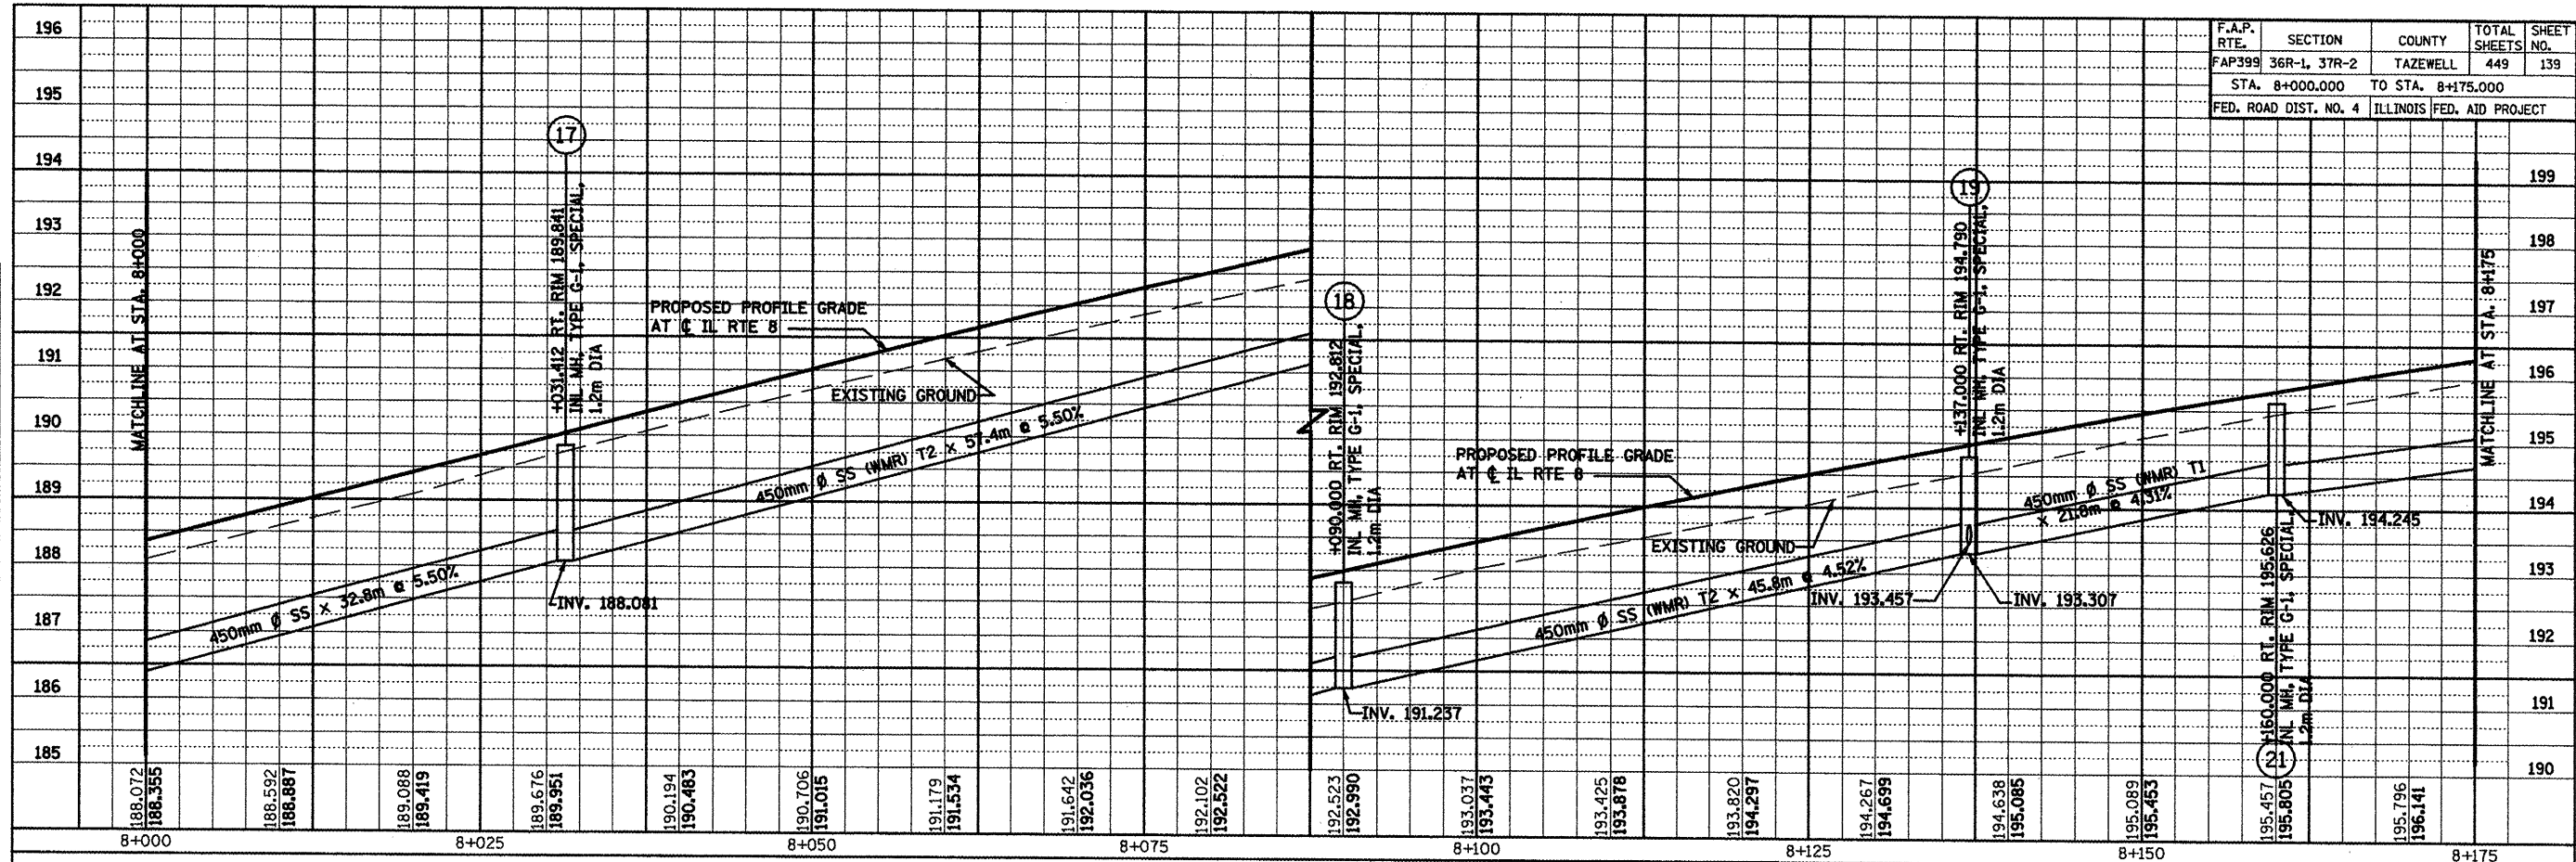

F.A.P. RTE.	SECTION	COUNTY	TOTAL SHEETS	SHEET NO.
FAP399	36R-1, 37R-2	TAZEWELL	449	139
STA. 8+000.000		TO STA. 8+175.000		
FED. ROAD DIST. NO. 4		ILLINOIS		FED. AID PROJECT

IL ROUTE 8 - DRAINAGE PROFILE

ORIGINAL SURVEYED	BY	DATE
SURVEY BOOK		
TEMPORARY		
NO. AREAS CHECKED		

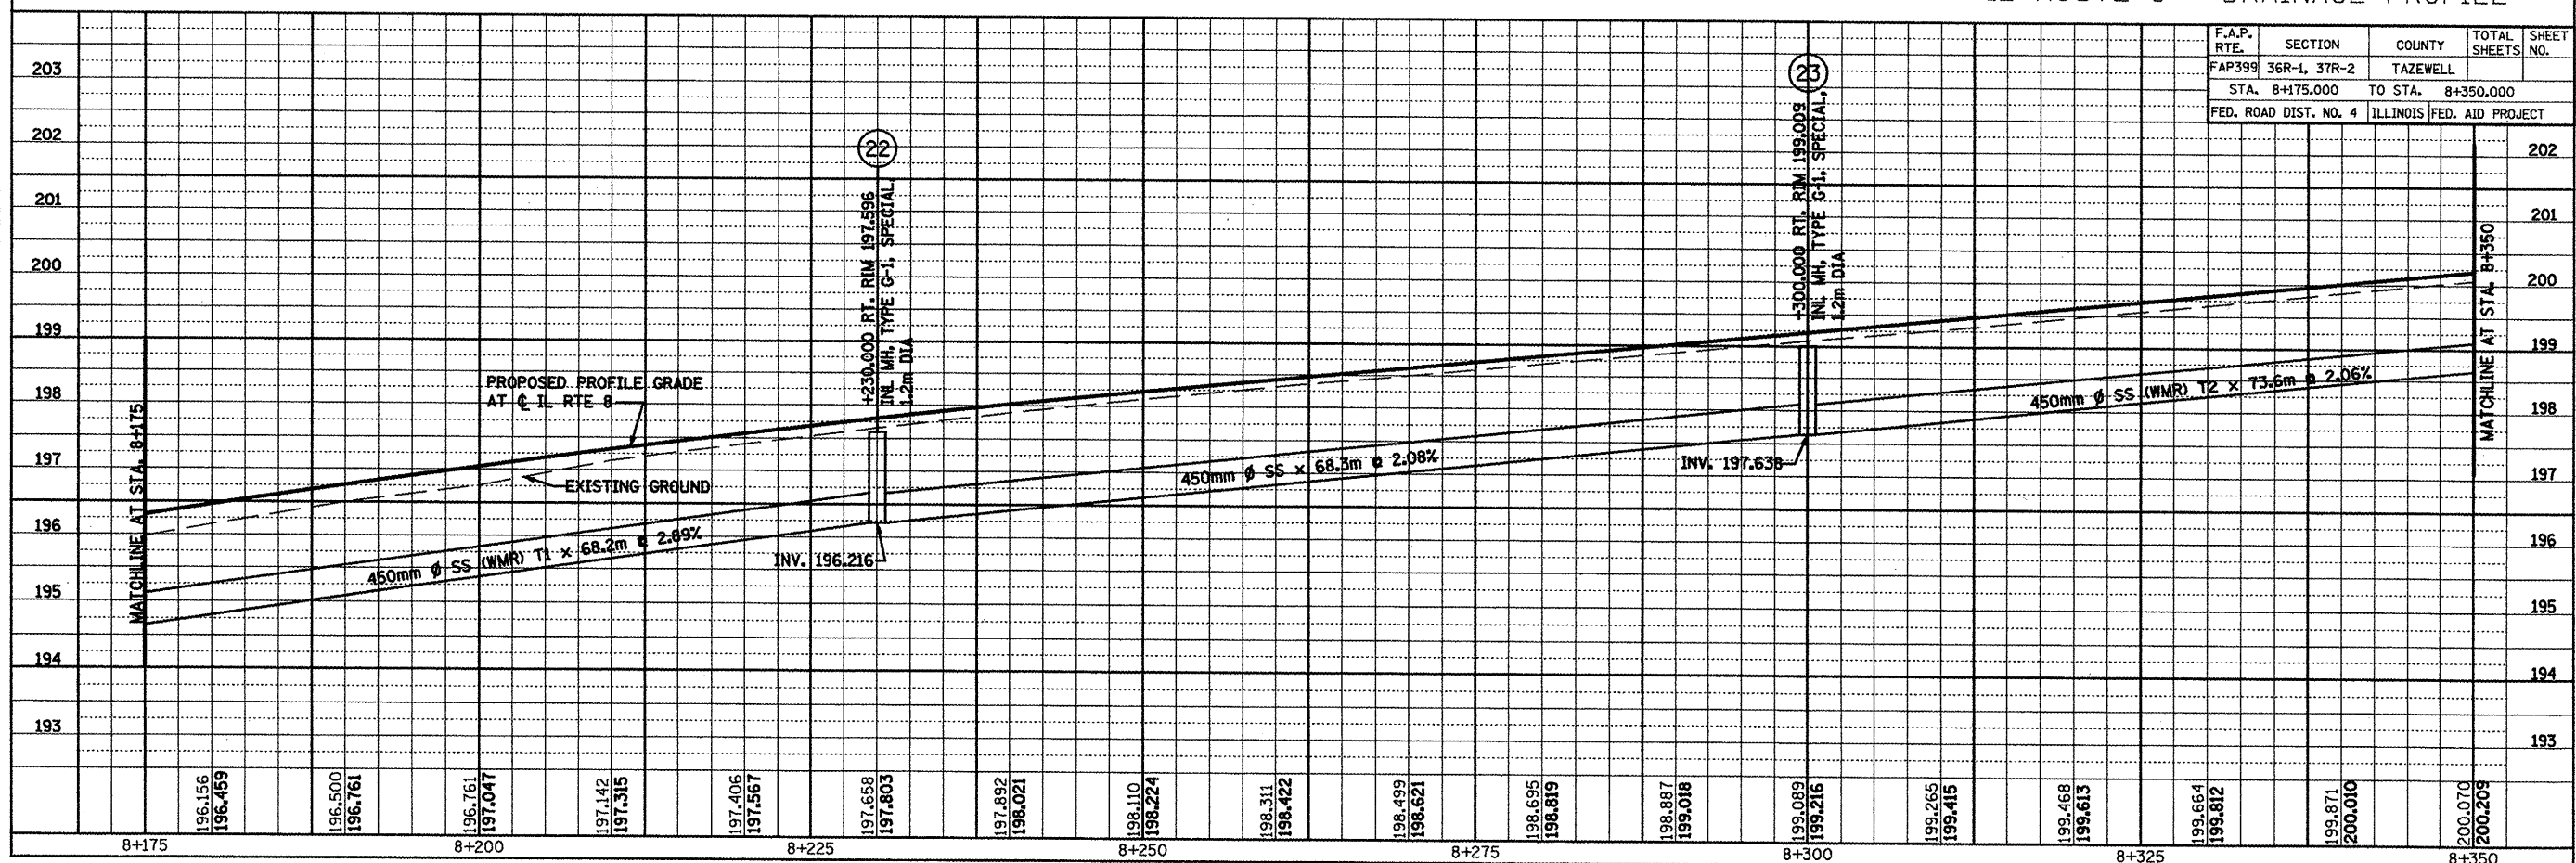

F.A.P. RTE.	SECTION	COUNTY	TOTAL SHEETS	SHEET NO.
FAP399	36R-1, 37R-2	TAZEWELL	449	139
STA. 8+175.000		TO STA. 8+350.000		
FED. ROAD DIST. NO. 4		ILLINOIS		FED. AID PROJECT

SCALE: H: 1:250, V: 1:50 IL ROUTE 8 - DRAINAGE PROFILE