


| F.A.P. RTE. | SECTION | COUNTY | TOTAL SHEETS | SHEET NO. |
|-----------------------|------------|---------------------------|--------------|-----------|
| 399 | 36R-L37R-2 | TAZEWELL | 449 | 146 |
| STA. 8+955.00 | | TO STA. 9+060.000 | | |
| FED. ROAD DIST. NO. 4 | | ILLINOIS FED. AID PROJECT | | |

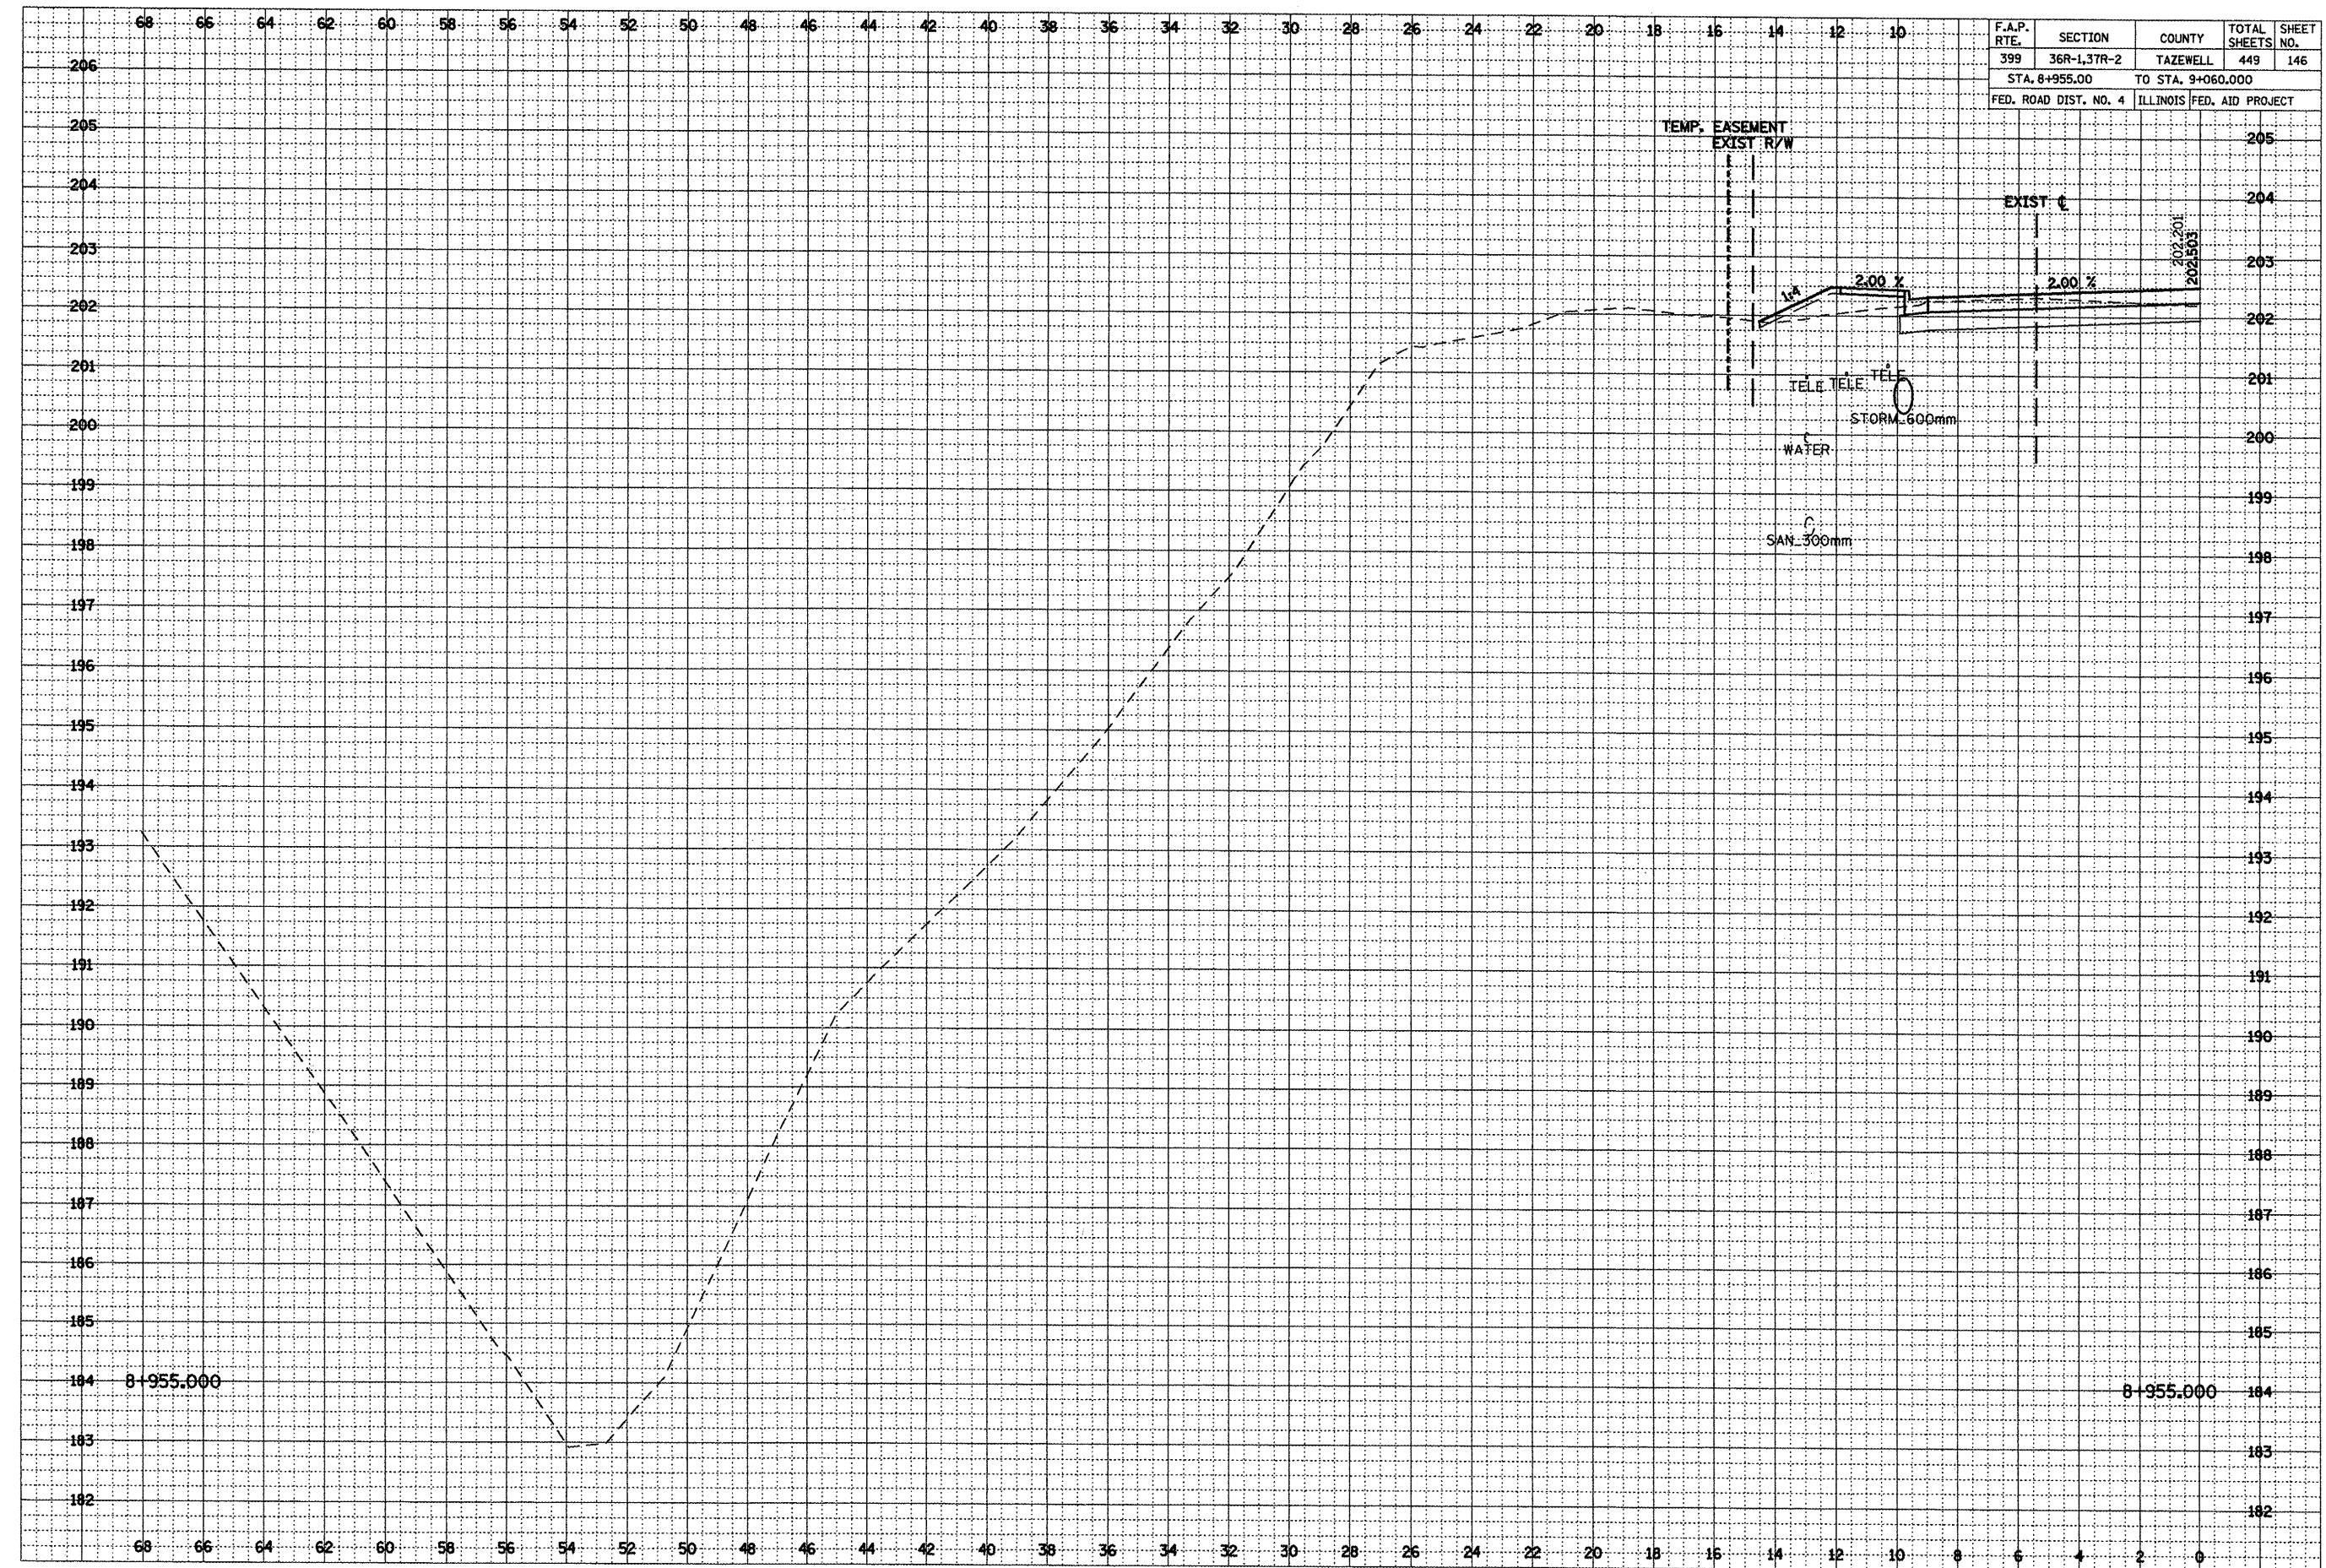

| DATE | BY |
|------|----|
| | |
| | |
| | |
| | |

| DATE | BY |
|------|----|
| | |
| | |
| | |
| | |

***LOCATION OF EXISTING UTILITIES ARE APPROXIMATE.