


F.A.P. RTE.	SECTION	COUNTY	TOTAL SHEETS	SHEET NO.
399	36R-1.37R-2	TAZEWELL	449	155
STA. 8+955.000		TO STA. 9+060.000		
FED. ROAD DIST. NO. 4		ILLINOIS	FED. AID PROJECT	

FINAL SURVEY	DATE
NO. _____	_____
BY _____	_____
REVISIONS	
NO. _____	_____
DATE _____	_____
BY _____	_____
REVISIONS	
NO. _____	_____
DATE _____	_____
BY _____	_____

ORIGINAL SURVEY	DATE
NO. _____	_____
BY _____	_____
REVISIONS	
NO. _____	_____
DATE _____	_____
BY _____	_____
REVISIONS	
NO. _____	_____
DATE _____	_____
BY _____	_____

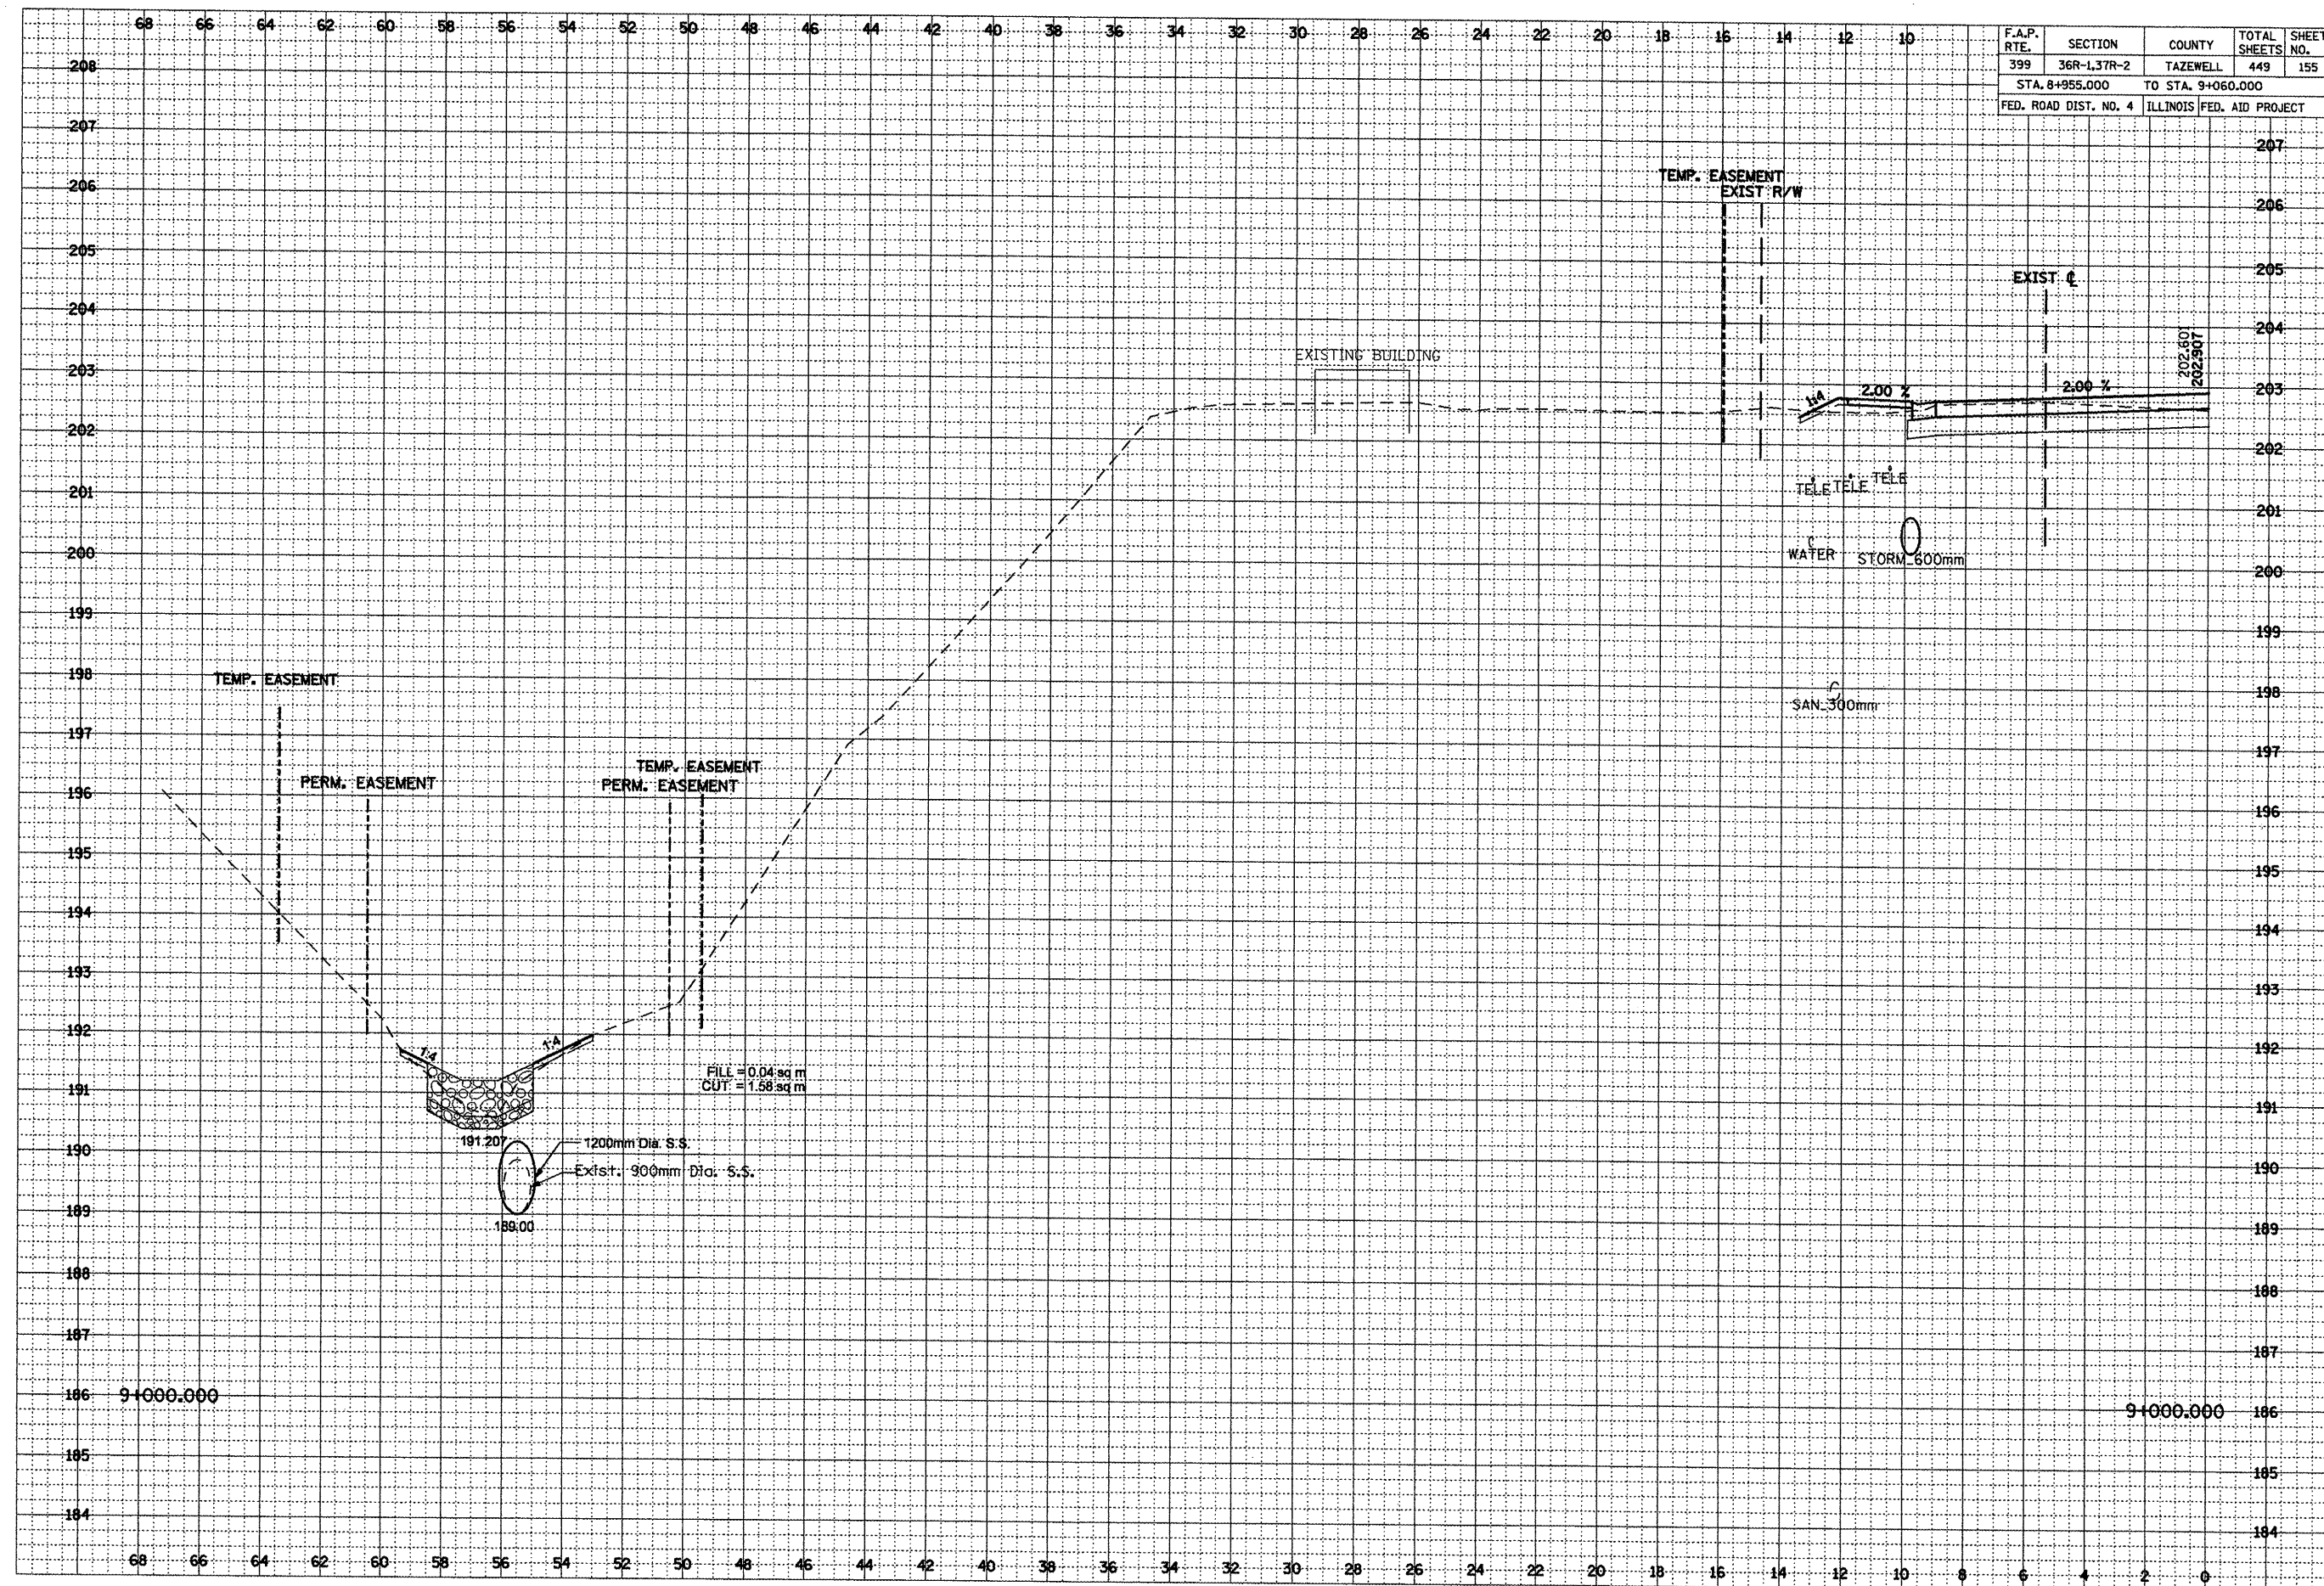

\*\*\*LOCATION OF EXISTING UTILITIES ARE APPROXIMATE.