


F.A.P. RTE.	SECTION	COUNTY	TOTAL SHEETS	SHEET NO.
399	36R-1,37R-2	TAZEWELL	449	156
STA. 8+955.000		TO STA. 9+060.000		
FED. ROAD DIST. NO. 4		ILLINOIS	FED. AID PROJECT	

DATE	BY	SURVEYED	PLOTTED
		NOTE BOOK	TEMPLATE
		AREAS CHECKED	

DATE	BY	ORIGINAL SURVEY	PLOTTED
		NOTE BOOK	TEMPLATE
		AREAS CHECKED	

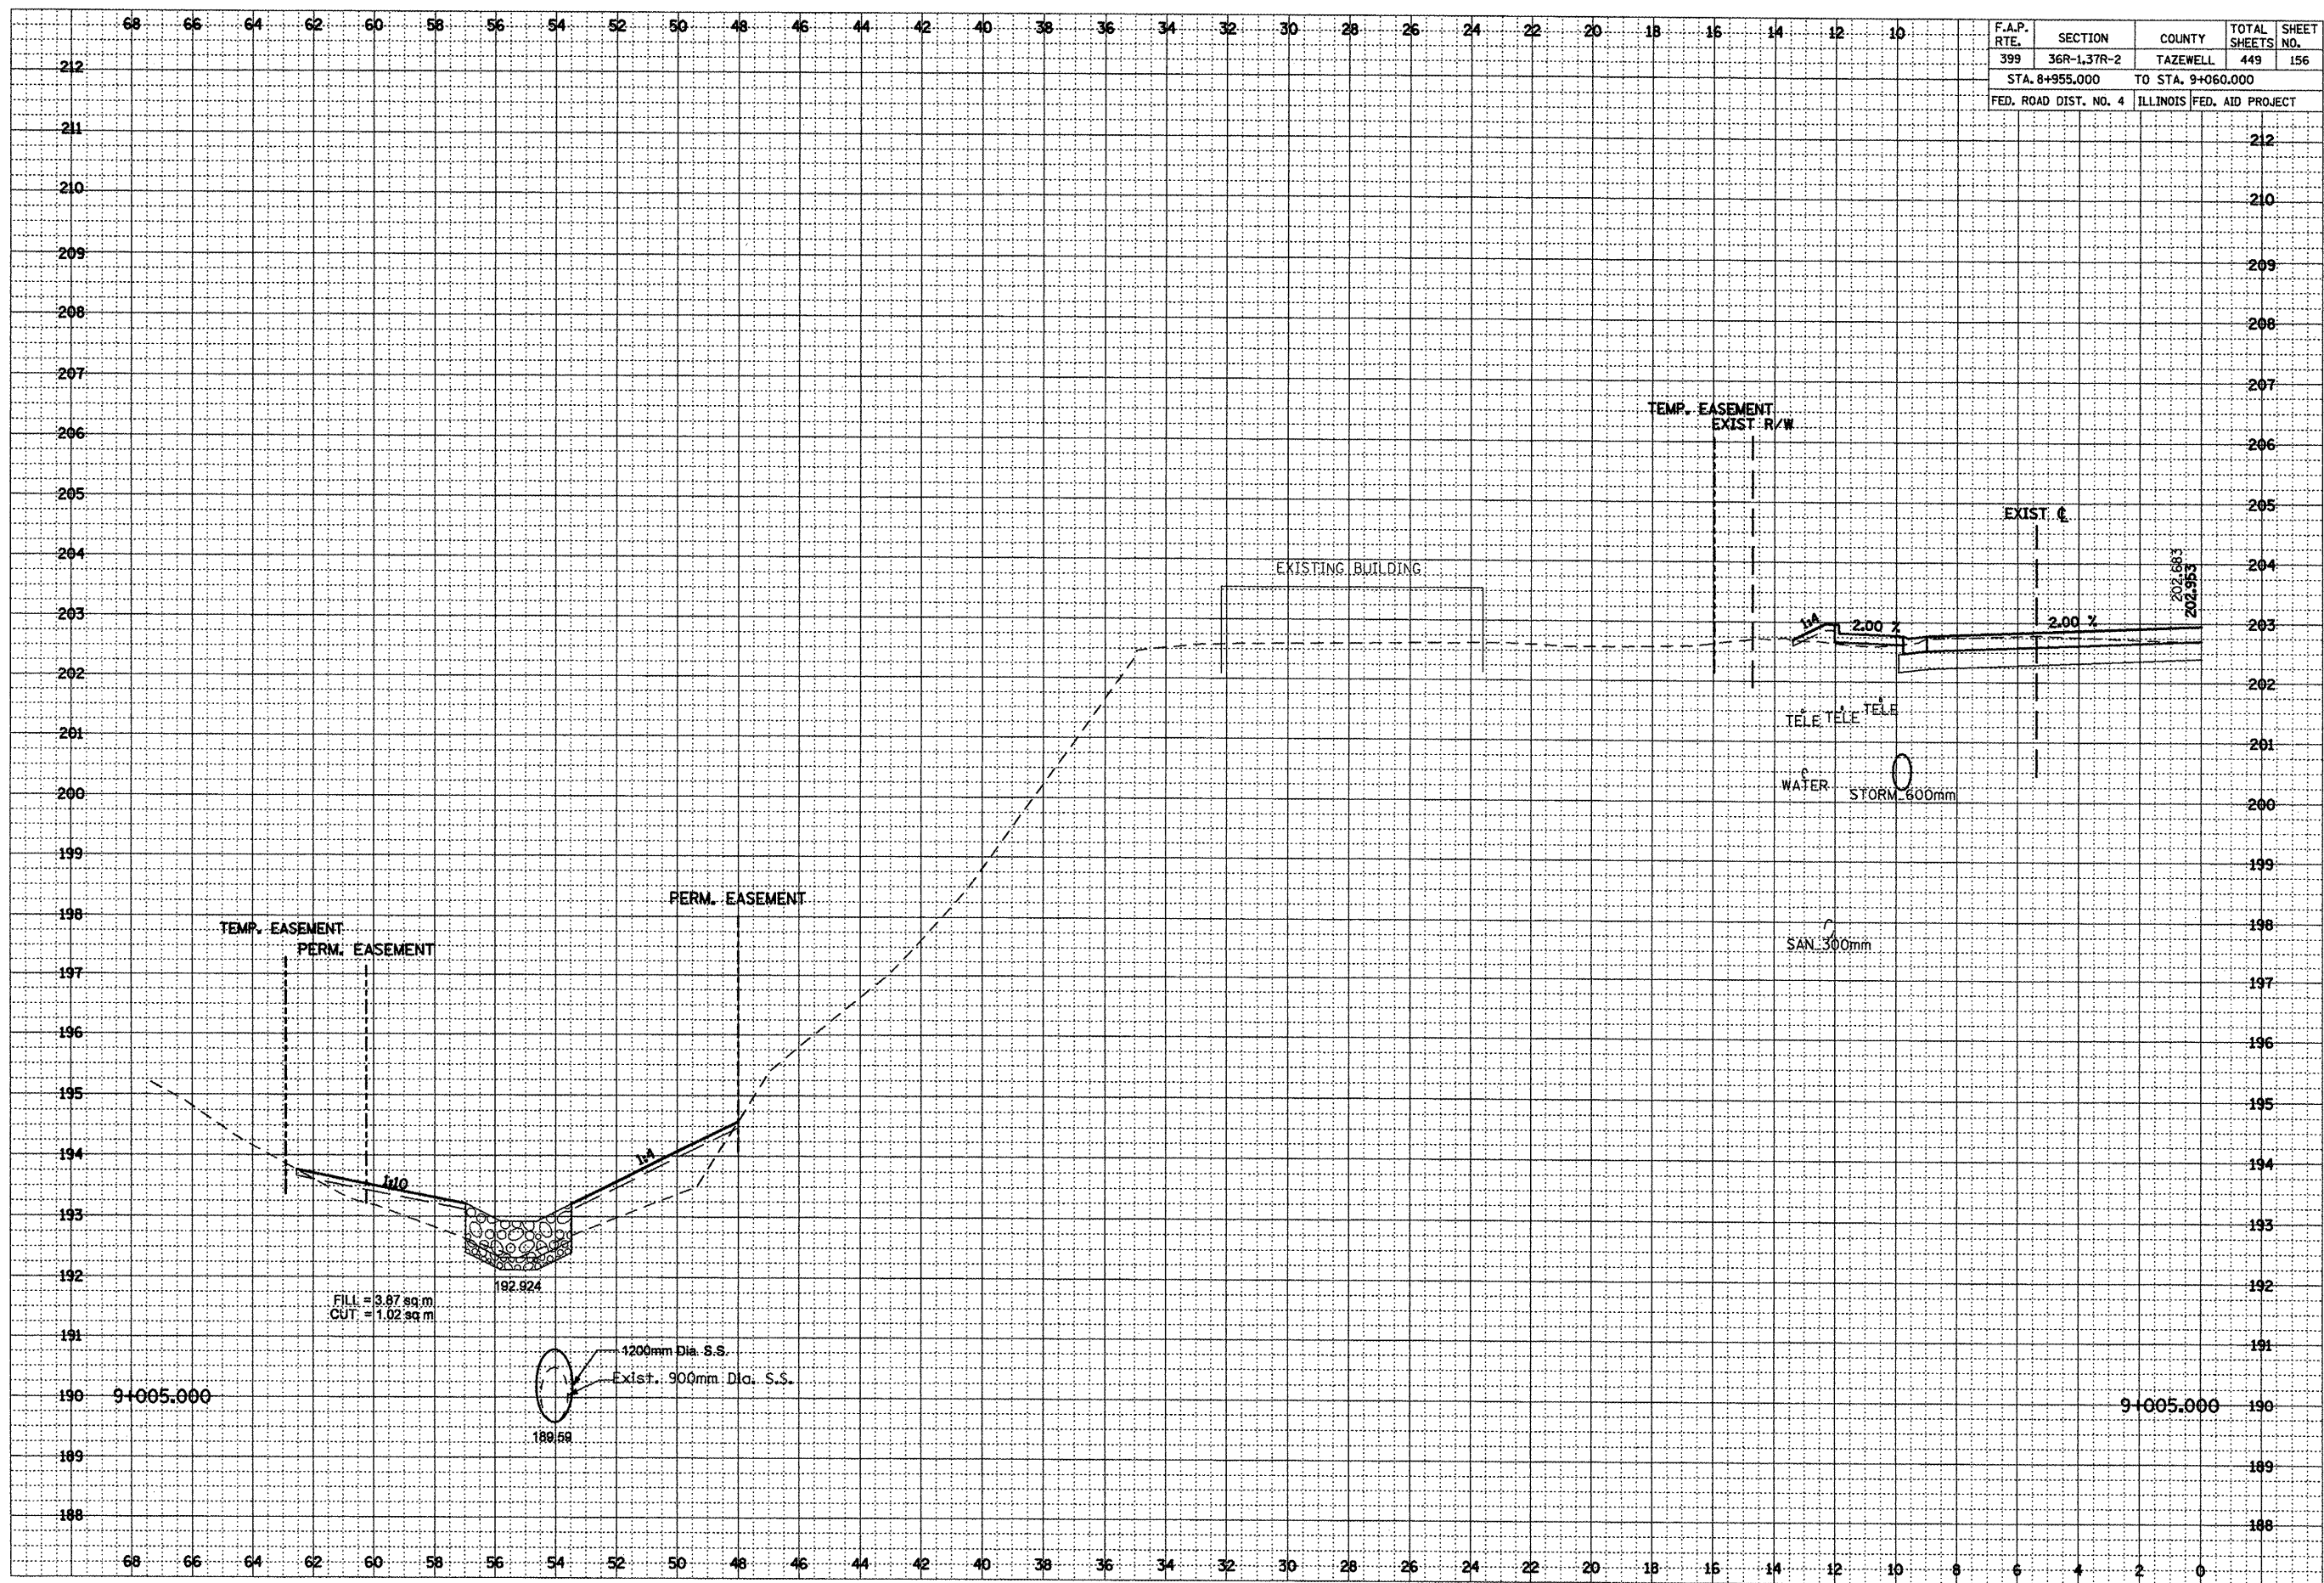

***LOCATION OF EXISTING UTILITIES ARE APPROXIMATE.