




F.A. R.T.E.	SECTION	COUNTY	TOTAL SHEETS	SHEET NO.
399	36R-1, (3TR-2)	TAZEWELL	449	247
STA. TO STA.				
FED. ROAD DIST. NO. 4 ILLINOIS FED. AID PROJECT				

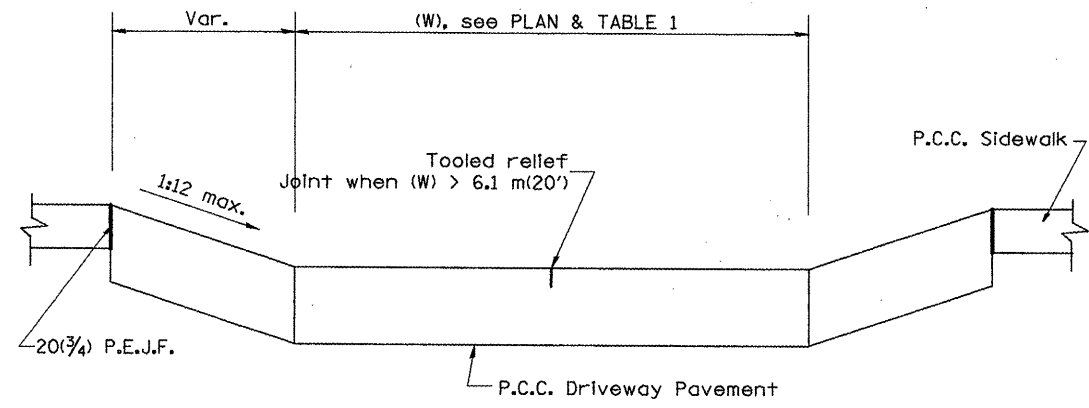


SECTION A-A

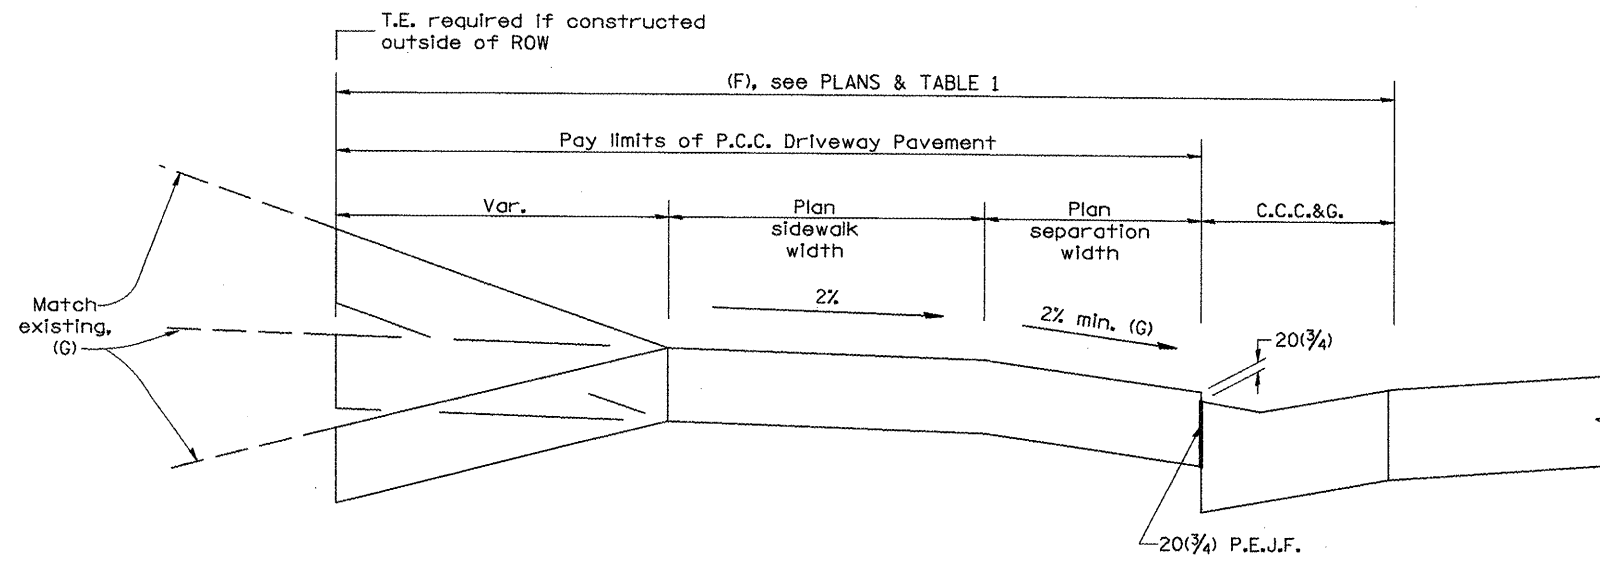

SECTION B-B

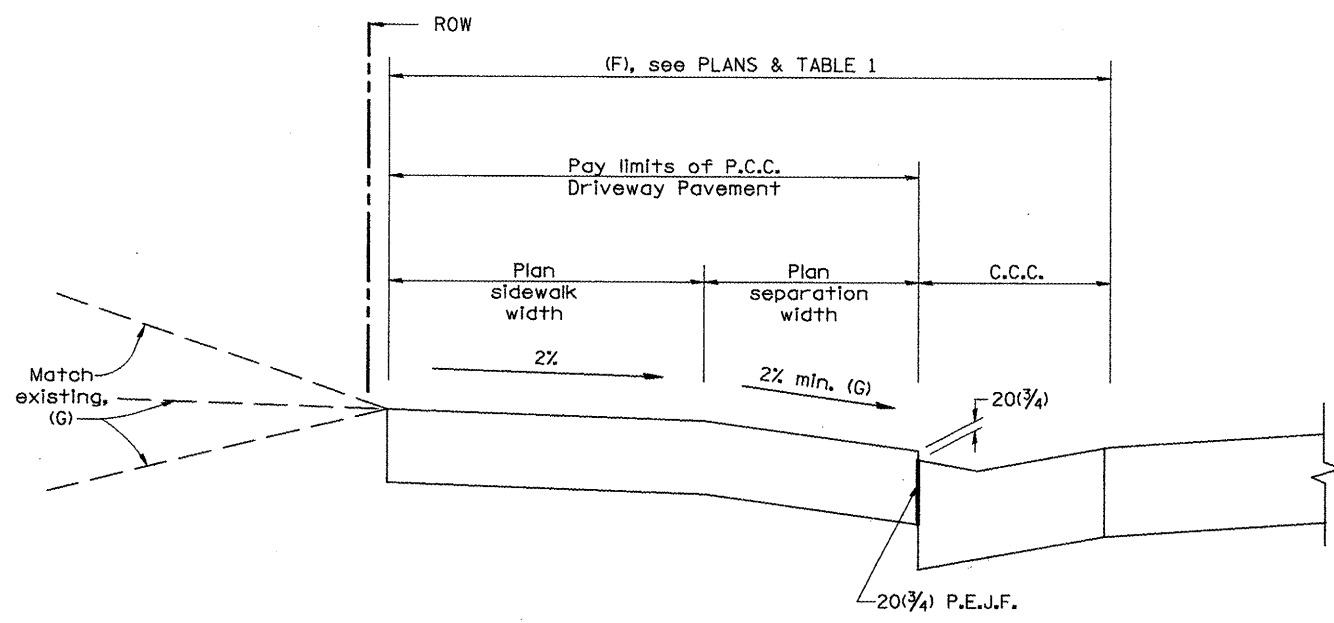

SECTION C-C

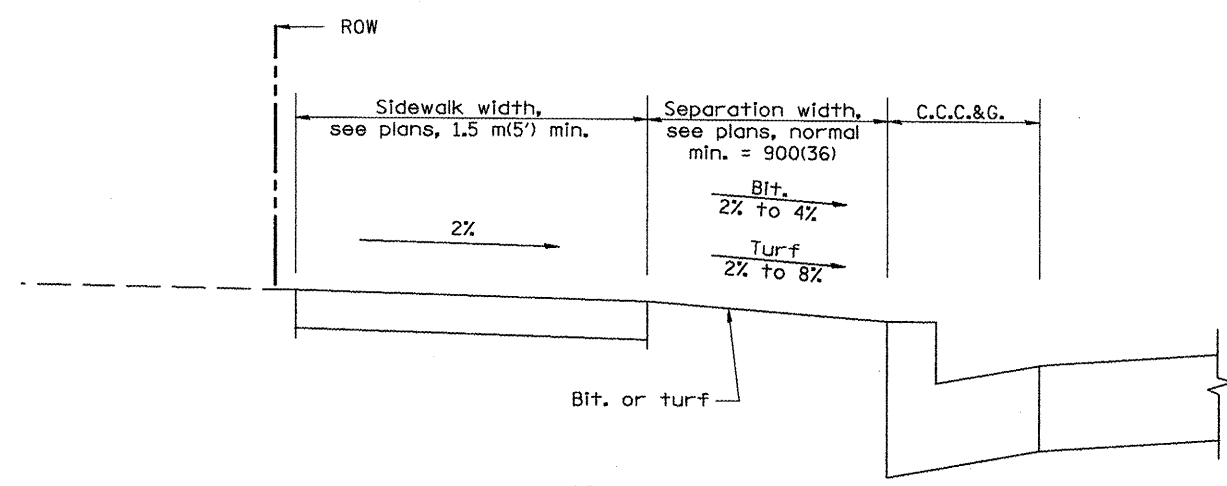

SECTION D-D

All dimensions are in millimeters (inches) unless otherwise noted.

ILLINOIS DEPARTMENT OF TRANSPORTATION
DISTRICT CADD STANDARD
 URBAN ENTRANCES
 ACCESSIBLE TO THE DISABLED
 FOR SEPARATED SIDEWALKS
 CADD STD NO. 423106-D4 SHEET 2 OF 2
 SCALE: NOT DRAWN TO SCALE DRAWN BY CADD
 DATE **DATE** CHECKED BY

DATE