

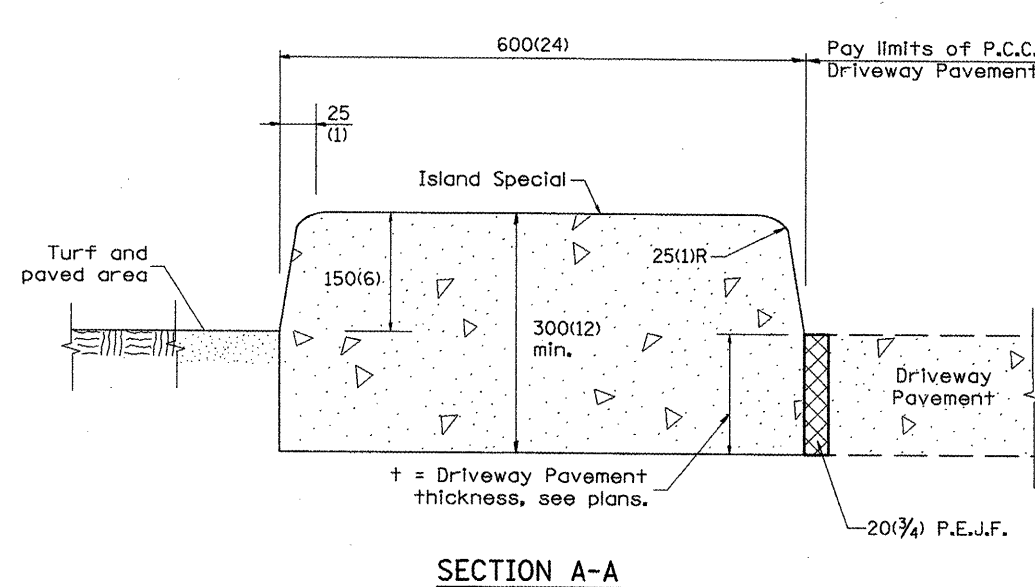


F.A.P. RTE.	SECTION	COUNTY	TOTAL SHEETS	SHEET NO.
399	36R-1, (3TR-2)	TAZEWELL	449	253
STA.		TO STA.		
FED. ROAD DIST. NO. 4		ILLINOIS	FED. AID PROJECT	

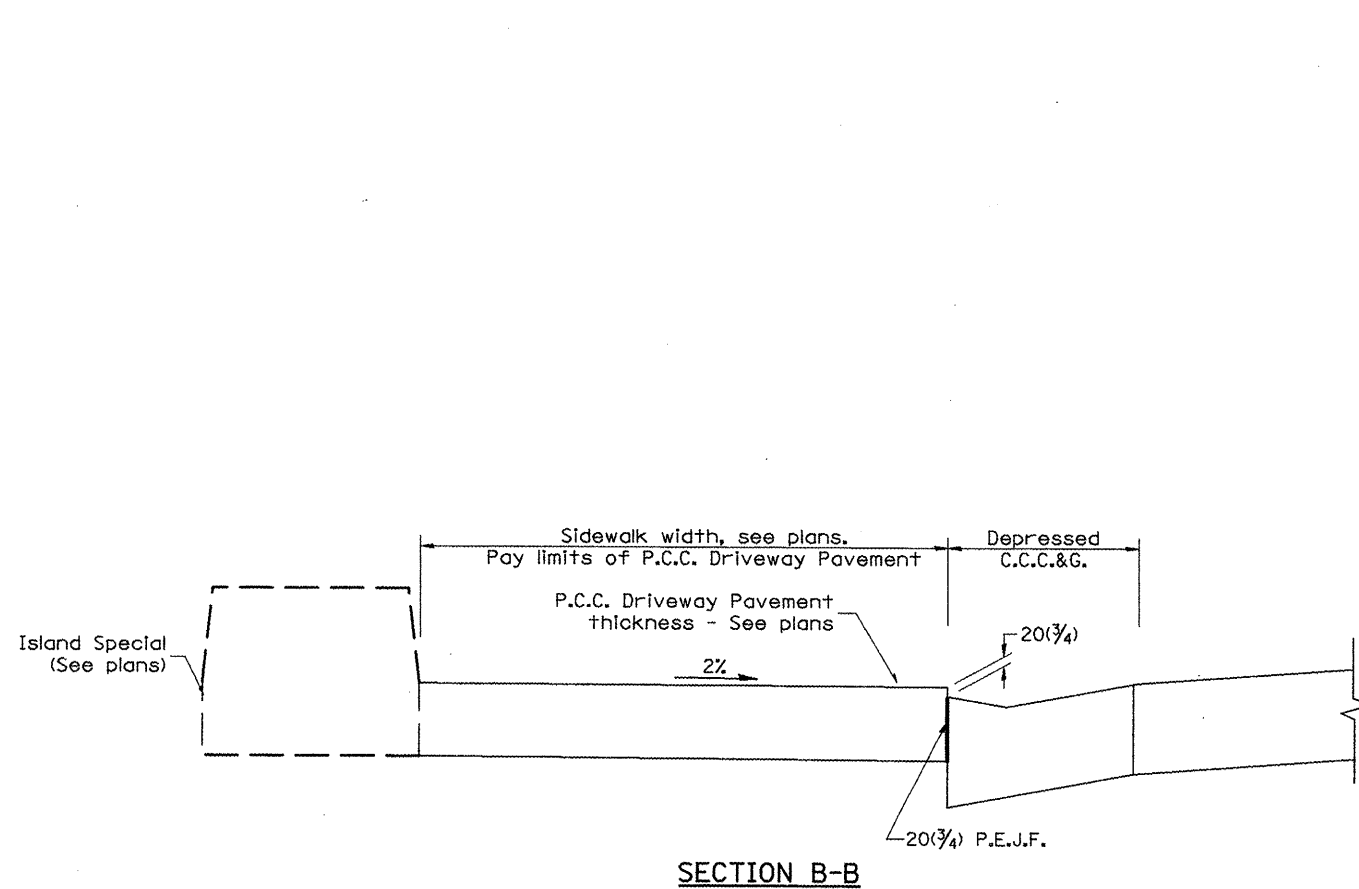

GENERAL NOTES

1. All provisions in Section 606 of the Standard Specifications shall apply unless otherwise shown.

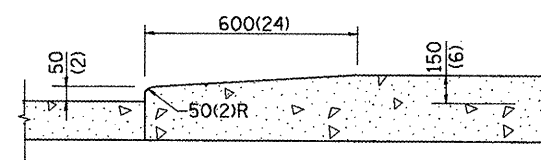

Nose ramping detail

ISLAND SPECIAL

All dimensions are in millimeters (inches) unless otherwise noted.

ILLINOIS DEPARTMENT OF TRANSPORTATION	
DISTRICT CADD STANDARD	
URBAN ENTRANCES SPECIAL DESIGN FOR CLOSELY SPACED ENTRANCES	
(WITHOUT PAVEMENT EDGE CURB BETWEEN ENTRANCES)	
CADD STANDARD 423121-D4	SHEET 2 OF 2
SCALE: NOT TO SCALE	DRAWN BY: CADD
DATE: ##DATE##	CHECKED BY: T. PICKERING