


F.A.P. RTE.	SECTION	COUNTY	TOTAL SHEETS	SHEET NO.
399	36R-1.37R-2	TAZEWELL	449	292
STA.		TO STA.		
FED. ROAD DIST. NO. 4		ILLINOIS FED. AID PROJECT		

DATE	BY	REVISIONS
		PLOTTED
		REPLATE
		AREAS CHECKED
NO.		

DATE	BY	REVISIONS
		PLOTTED
		REPLATE
		AREAS CHECKED
NO.		

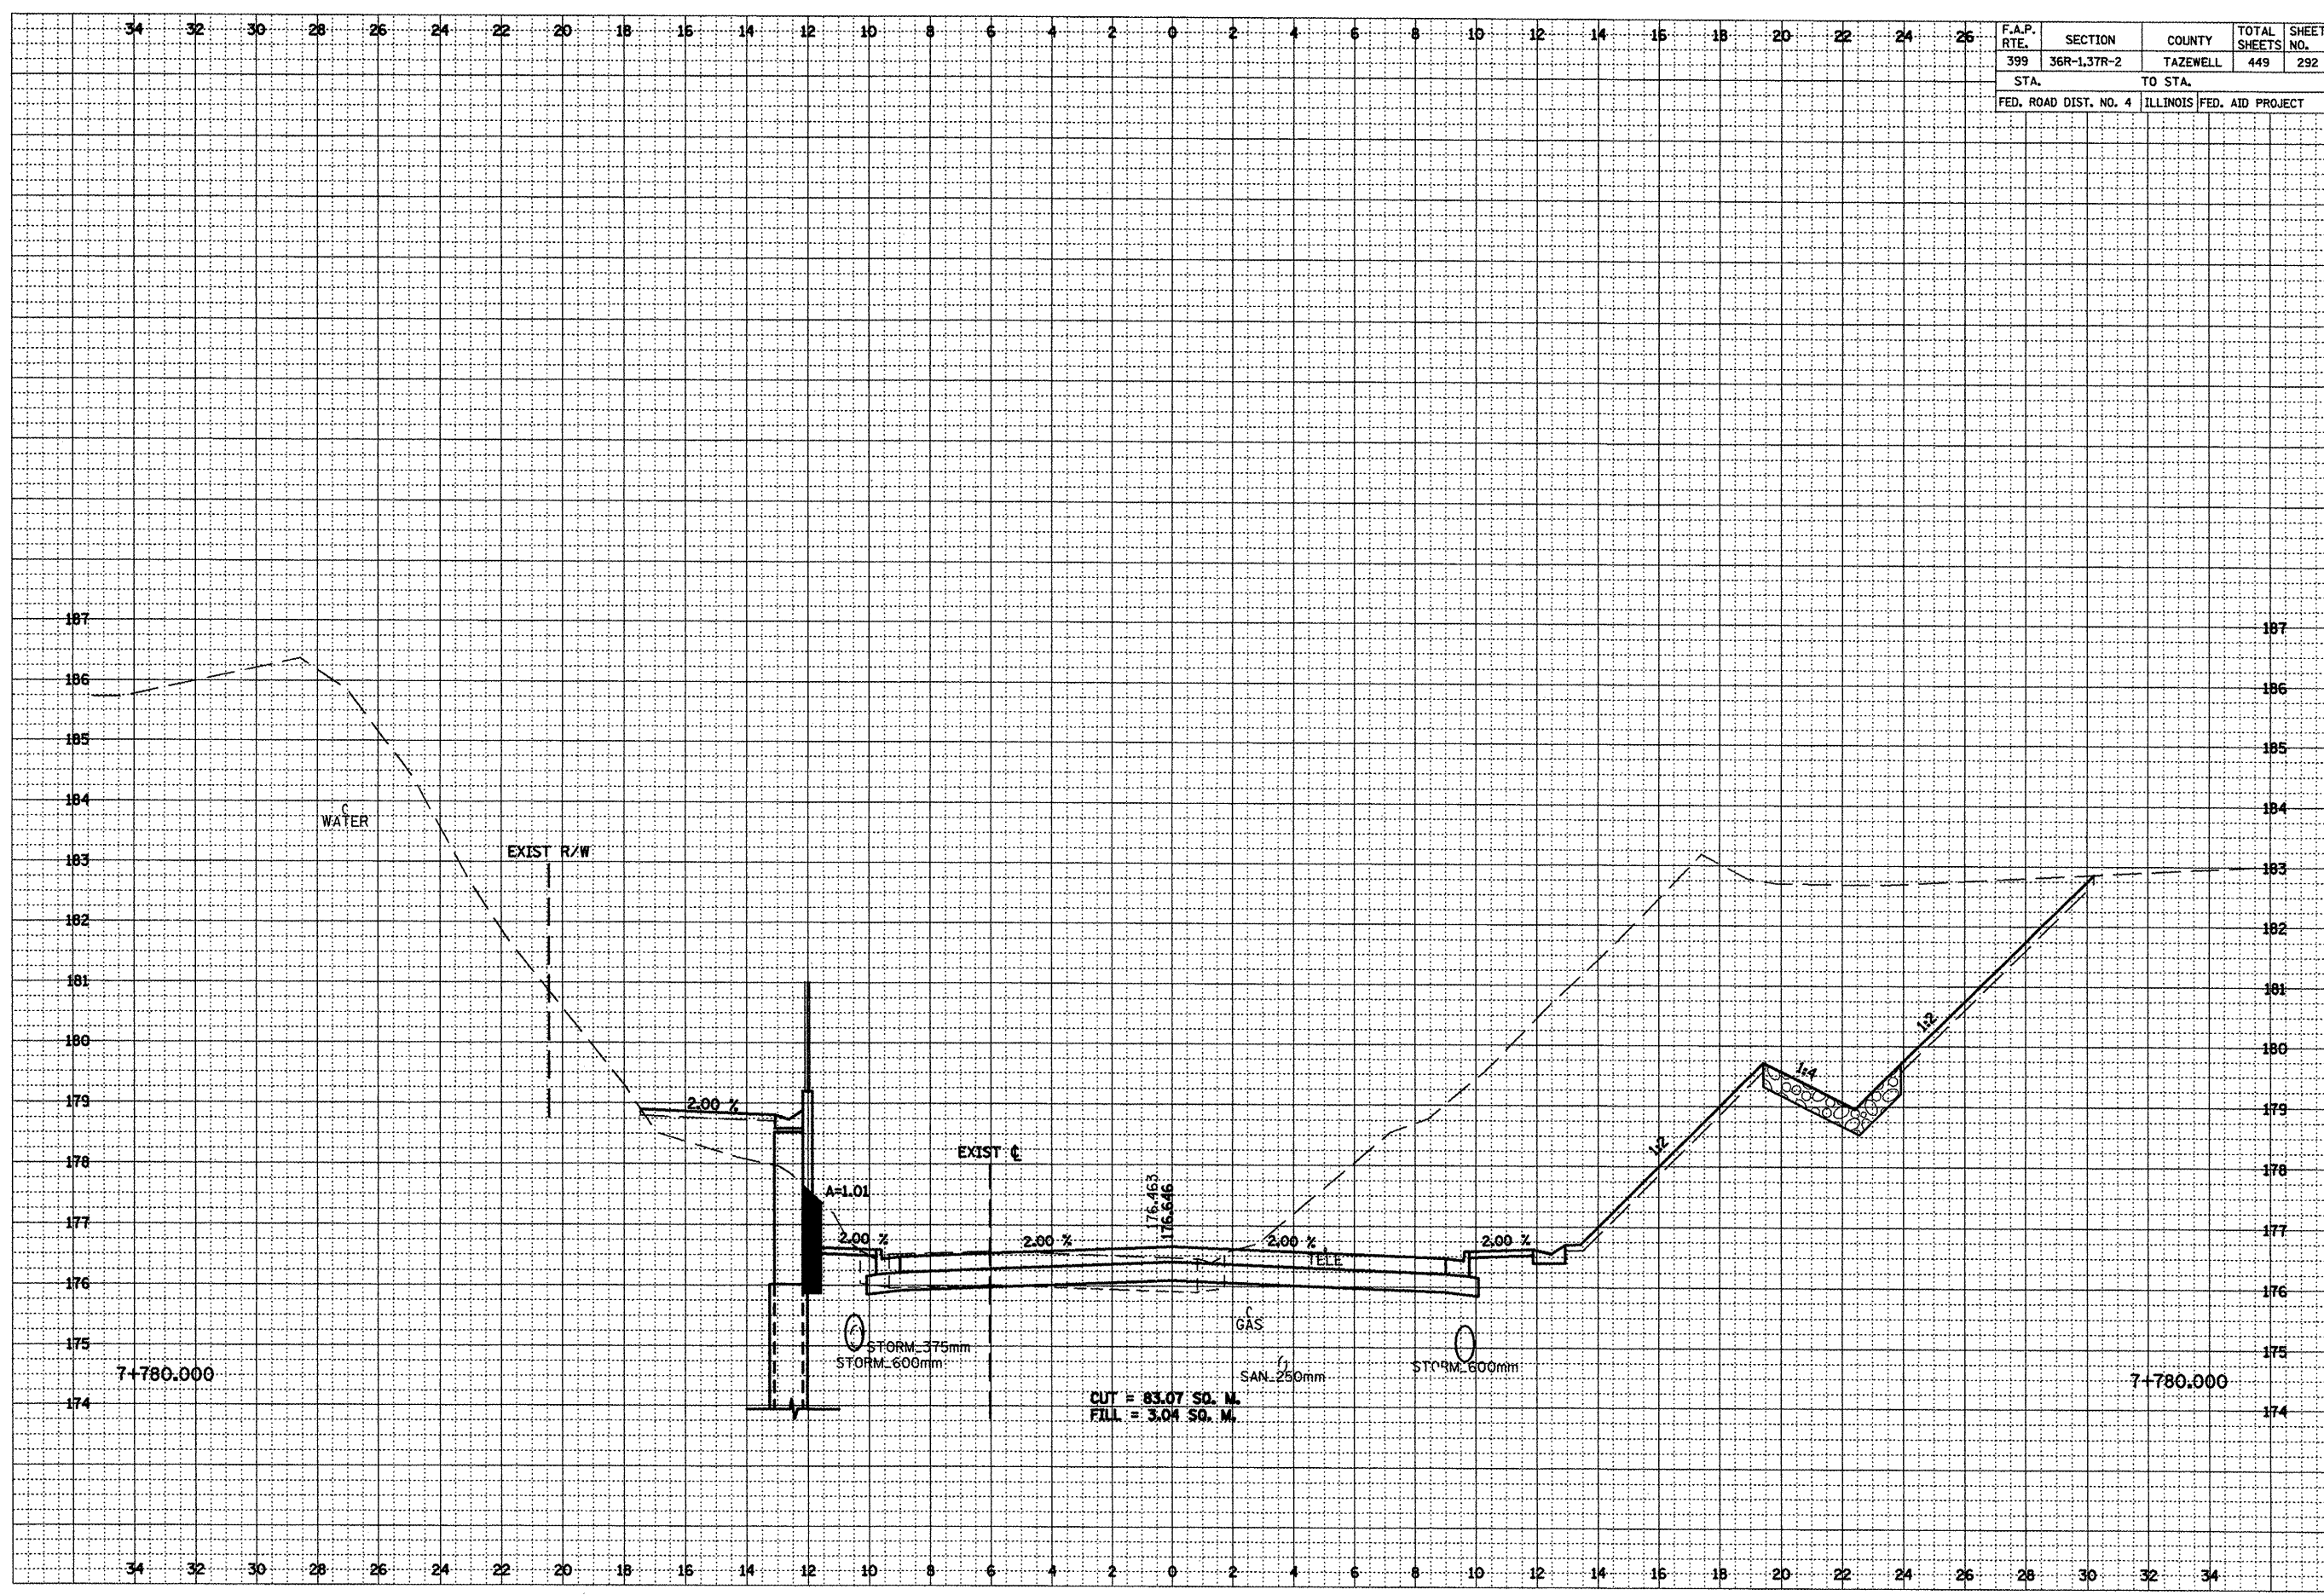

***LOCATION OF EXISTING UTILITIES ARE APPROXIMATE.