


F.A.P. RTE.	SECTION	COUNTY	TOTAL SHEETS	SHEET NO.
399	36R-137R-2	TAZEWELL	449	311
STA.		TO STA.		
FED. ROAD DIST. NO. 4		ILLINOIS FED. AID PROJECT		

FINAL SURVEY NOTE BOOK NO.	BY	DATE
REVISIONS		
APPROVED		
CHECKED		

ORIGINAL SURVEY NOTE BOOK NO.	BY	DATE
REVISIONS		
APPROVED		
CHECKED		

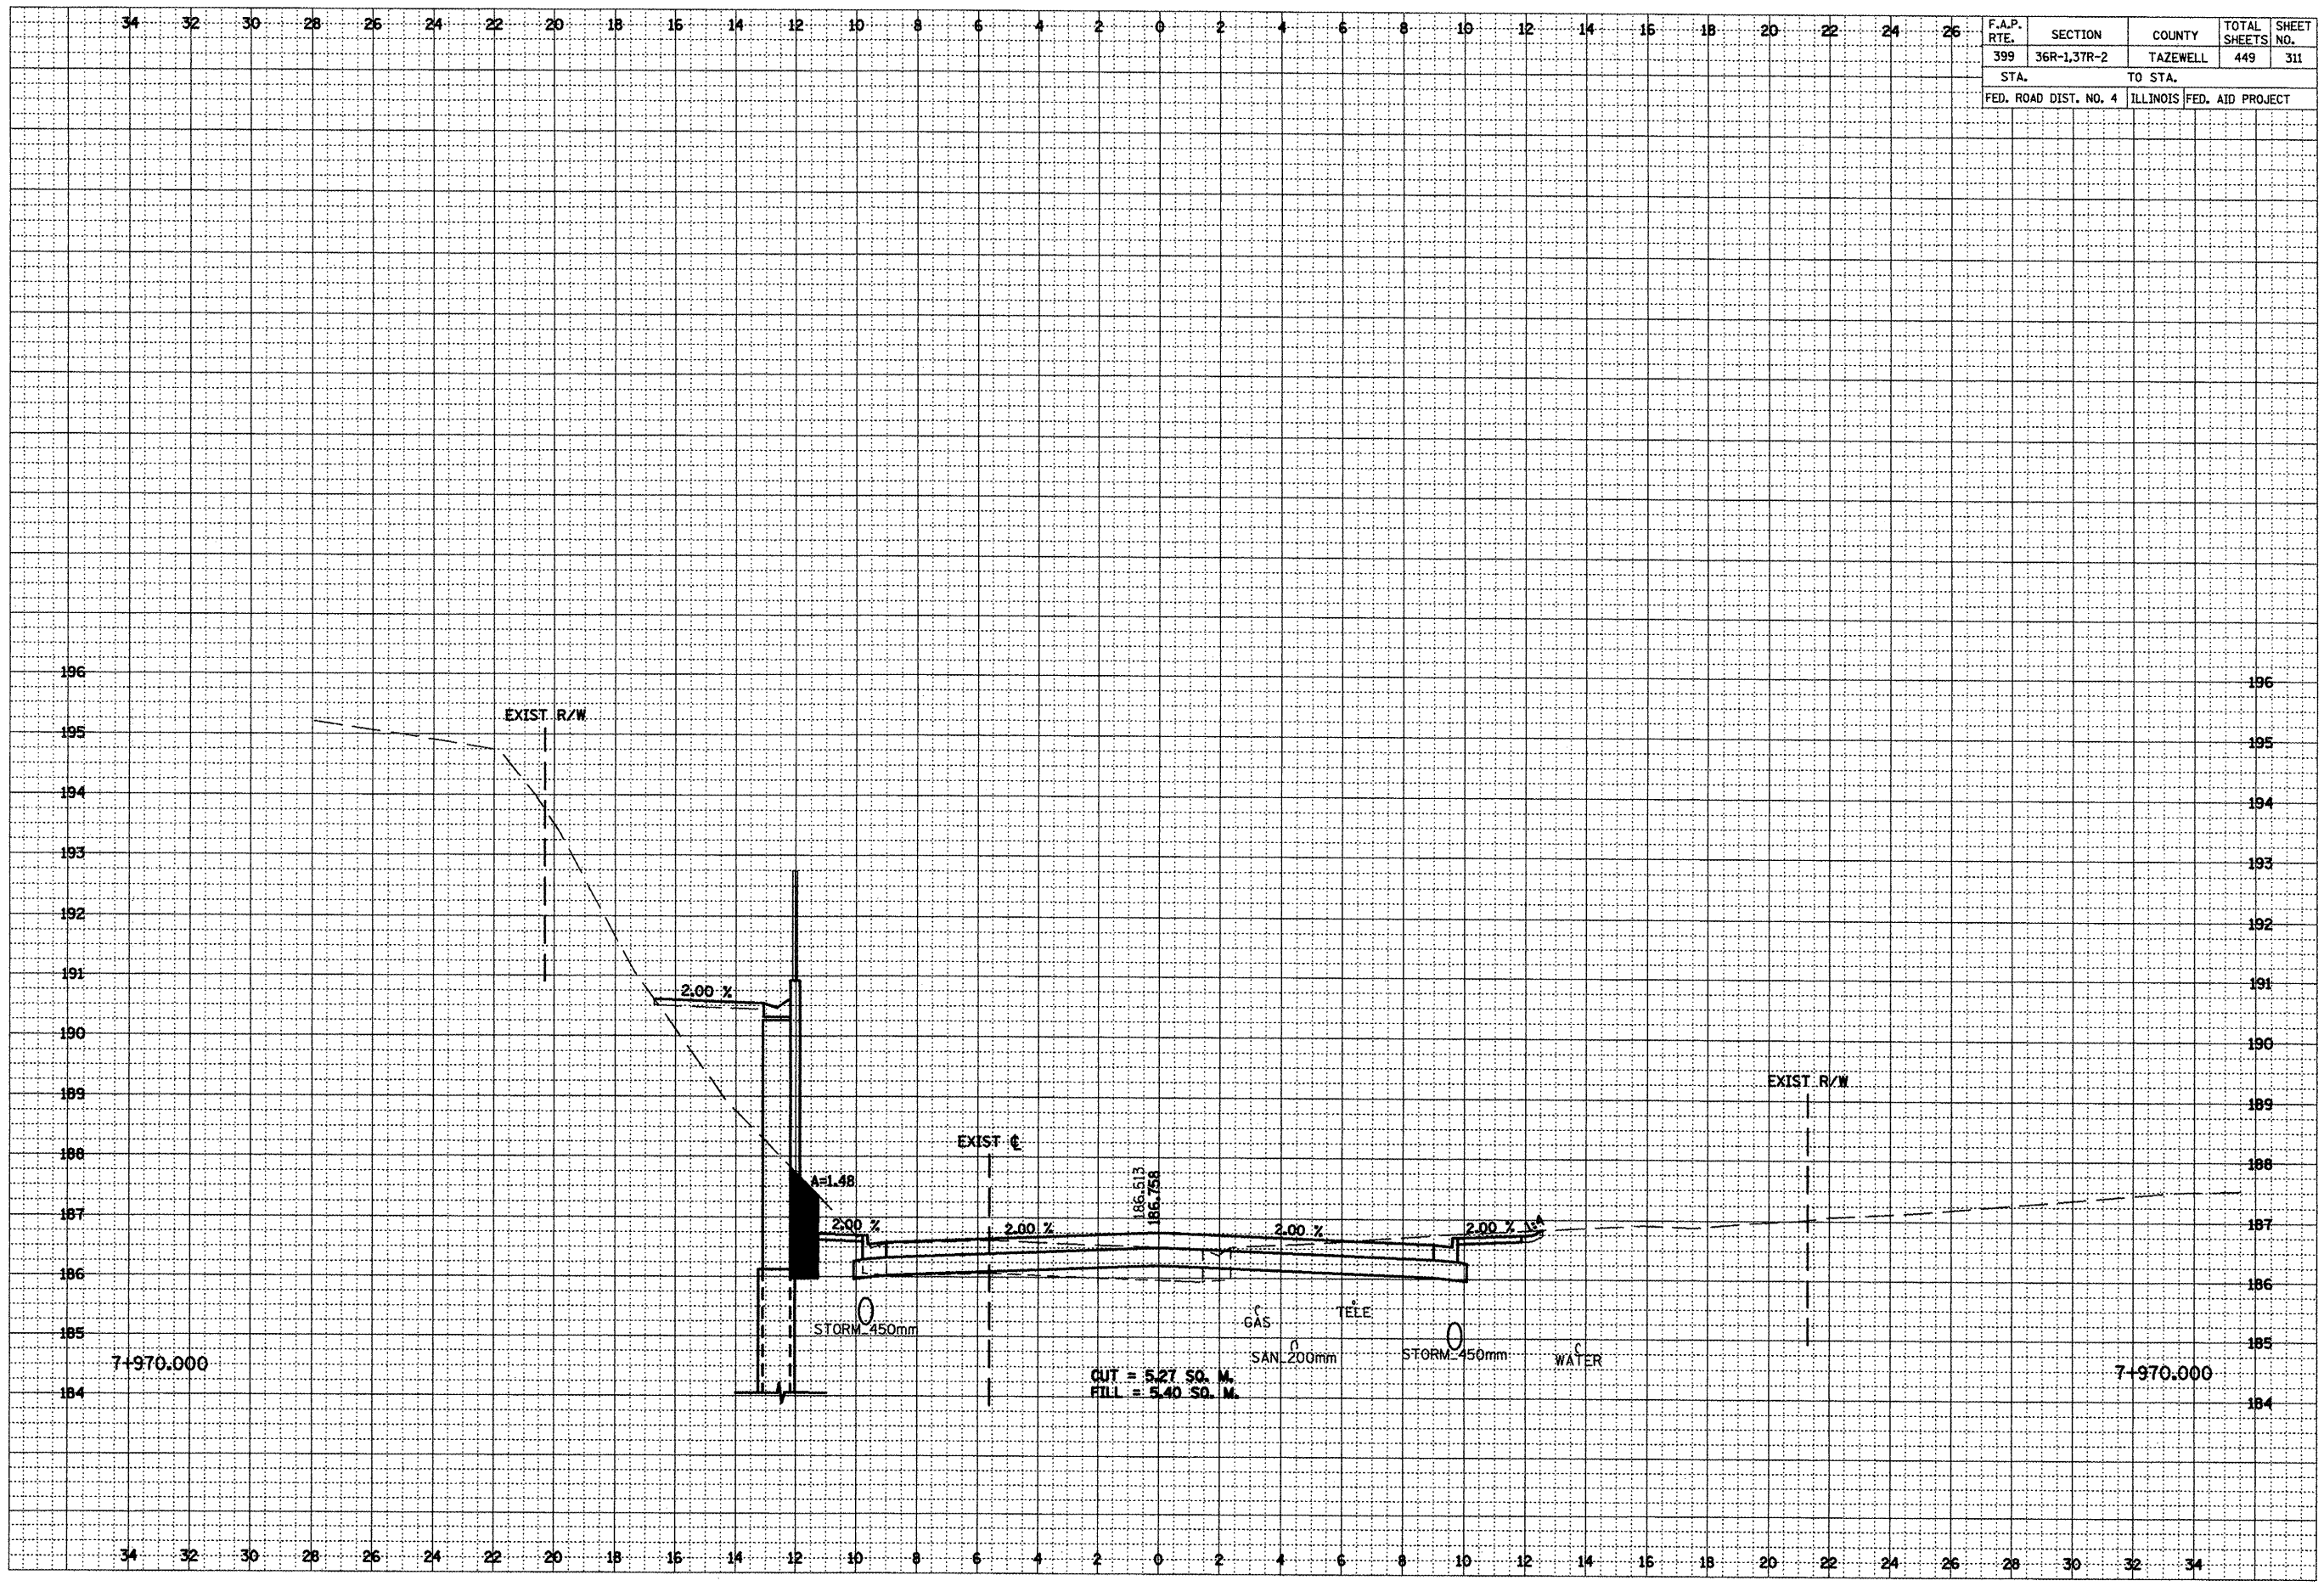

***LOCATION OF EXISTING UTILITIES ARE APPROXIMATE.