


F.A.P. RTE.	SECTION	COUNTY	TOTAL SHEETS	SHEET NO.
399	36R-1,37R-2	TAZEWELL	449	321
STA.		TO STA.		
FED. ROAD DIST. NO. 4		ILLINOIS FED. AID PROJECT		

DATE	BY
SUBMITTED	PLOTTED
NOTE BOOK	TEMPLATE
NO.	AREAS CHECKED

DATE	BY
SUBMITTED	PLOTTED
NOTE BOOK	TEMPLATE
NO.	AREAS CHECKED

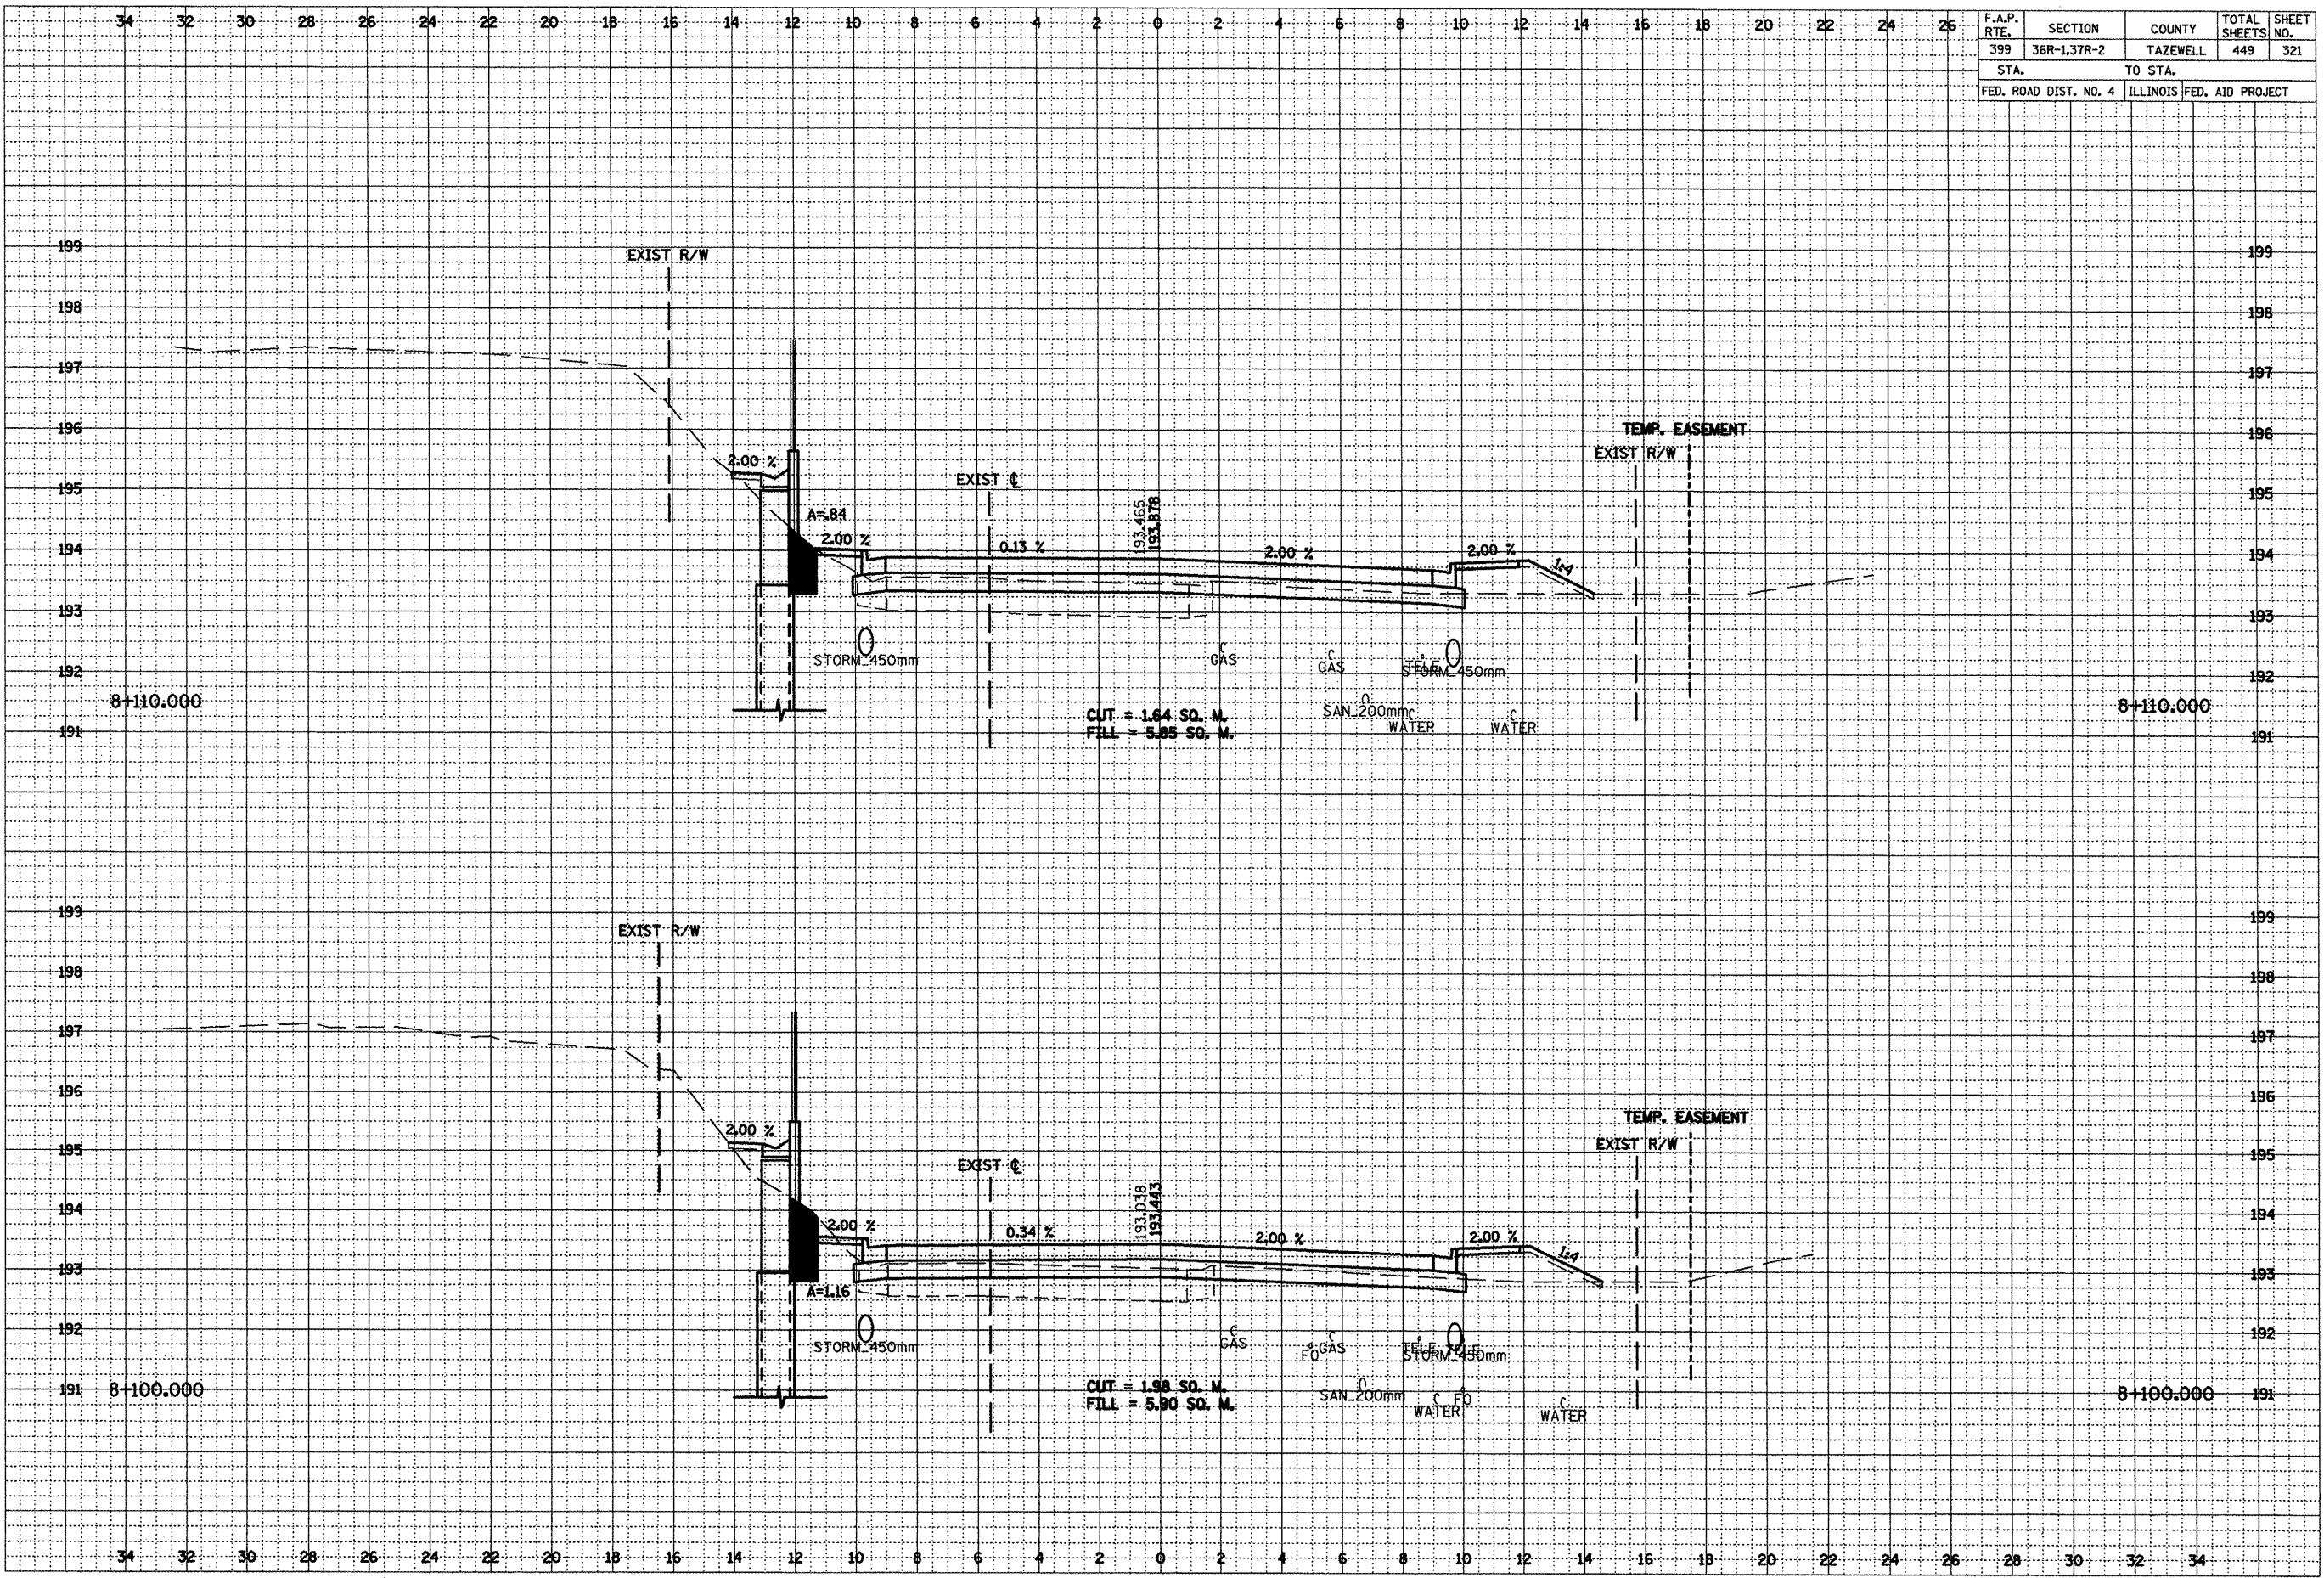

***LOCATION OF EXISTING UTILITIES ARE APPROXIMATE.