


F.A.P. RTE.	SECTION	COUNTY	TOTAL SHEETS	SHEET NO.
399	36R-1,37R-2	TAZEWELL	449	329
STA.		TO STA.		
FED. ROAD DIST. NO. 4		ILLINOIS FED. AID PROJECT		

FINN	BY	DATE
SURVEYED		
NOTE BOOK		
AREAS		
TEMP. EASEMENT		
AREAS CHECKED		

ORIGINAL	BY	DATE
SURVEYED		
NOTE BOOK		
AREAS		
TEMP. EASEMENT		
AREAS CHECKED		

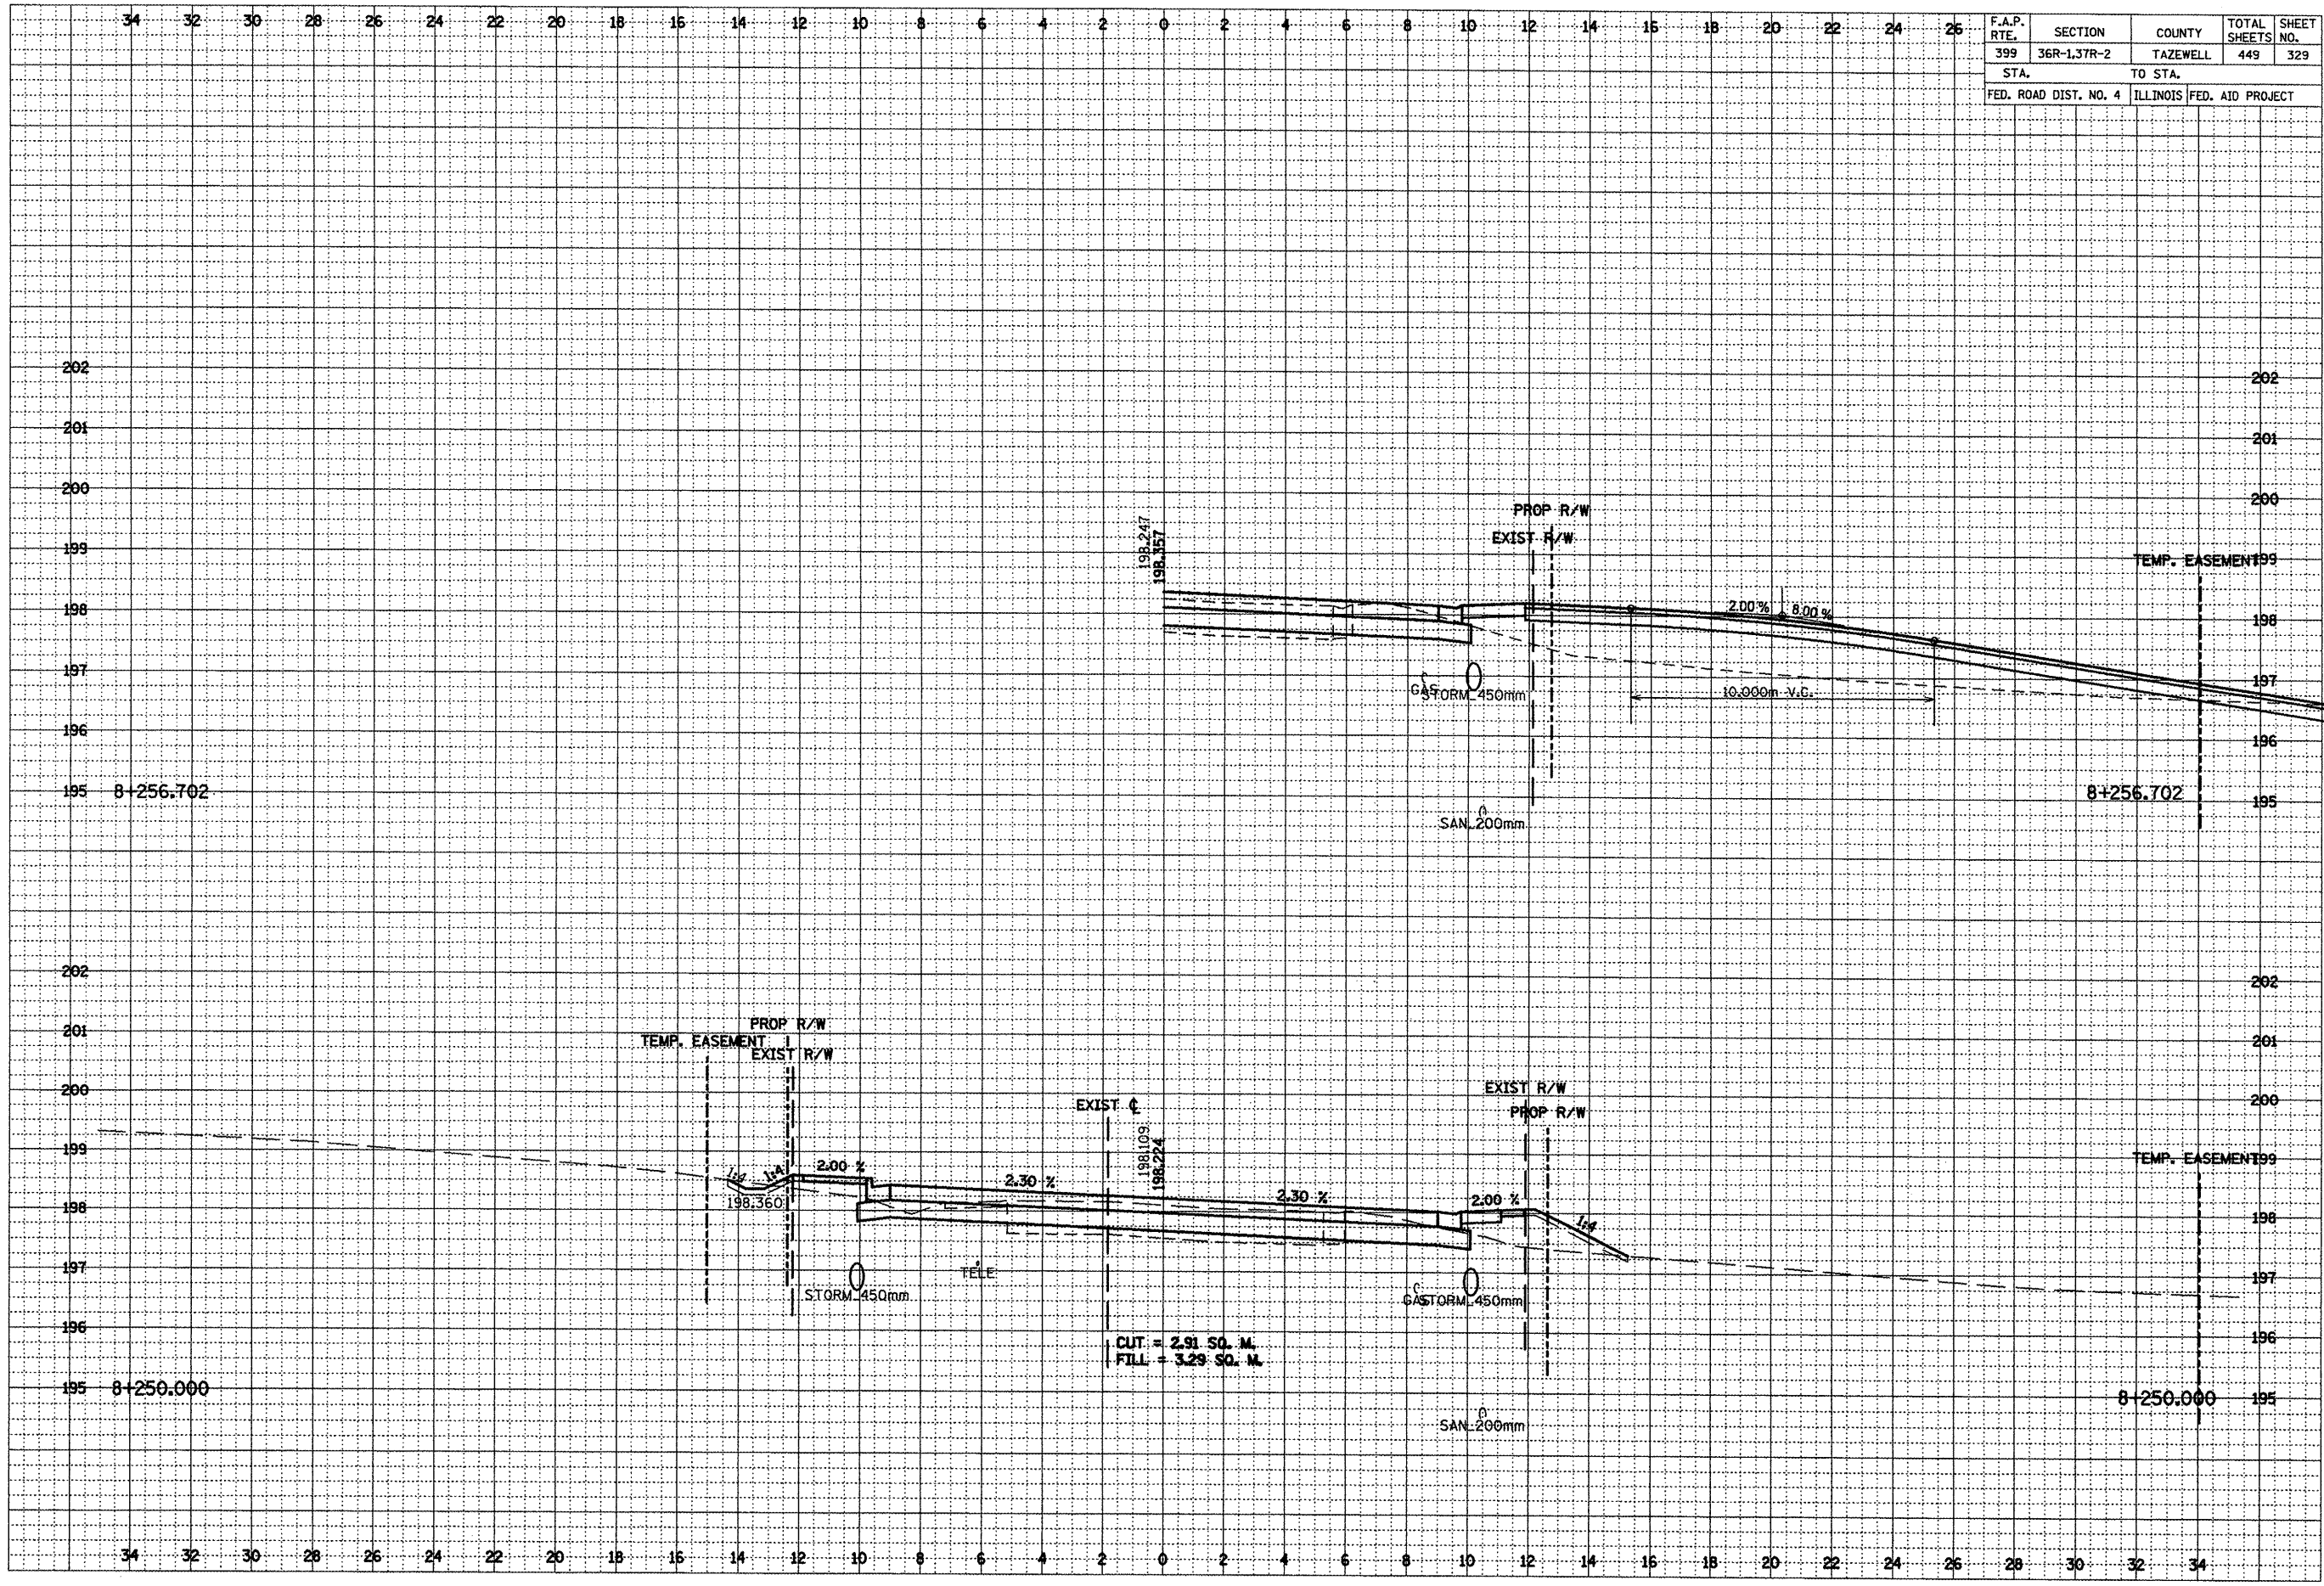

***LOCATION OF EXISTING UTILITIES ARE APPROXIMATE.