


F.A.P. RTE.	SECTION	COUNTY	TOTAL SHEETS	SHEET NO.
399	3TR-1,3TR-2	TAZEWELL	449	335
STA.		TO STA.		
FED. ROAD DIST. NO. 4		ILLINOIS FED. AID PROJECT		

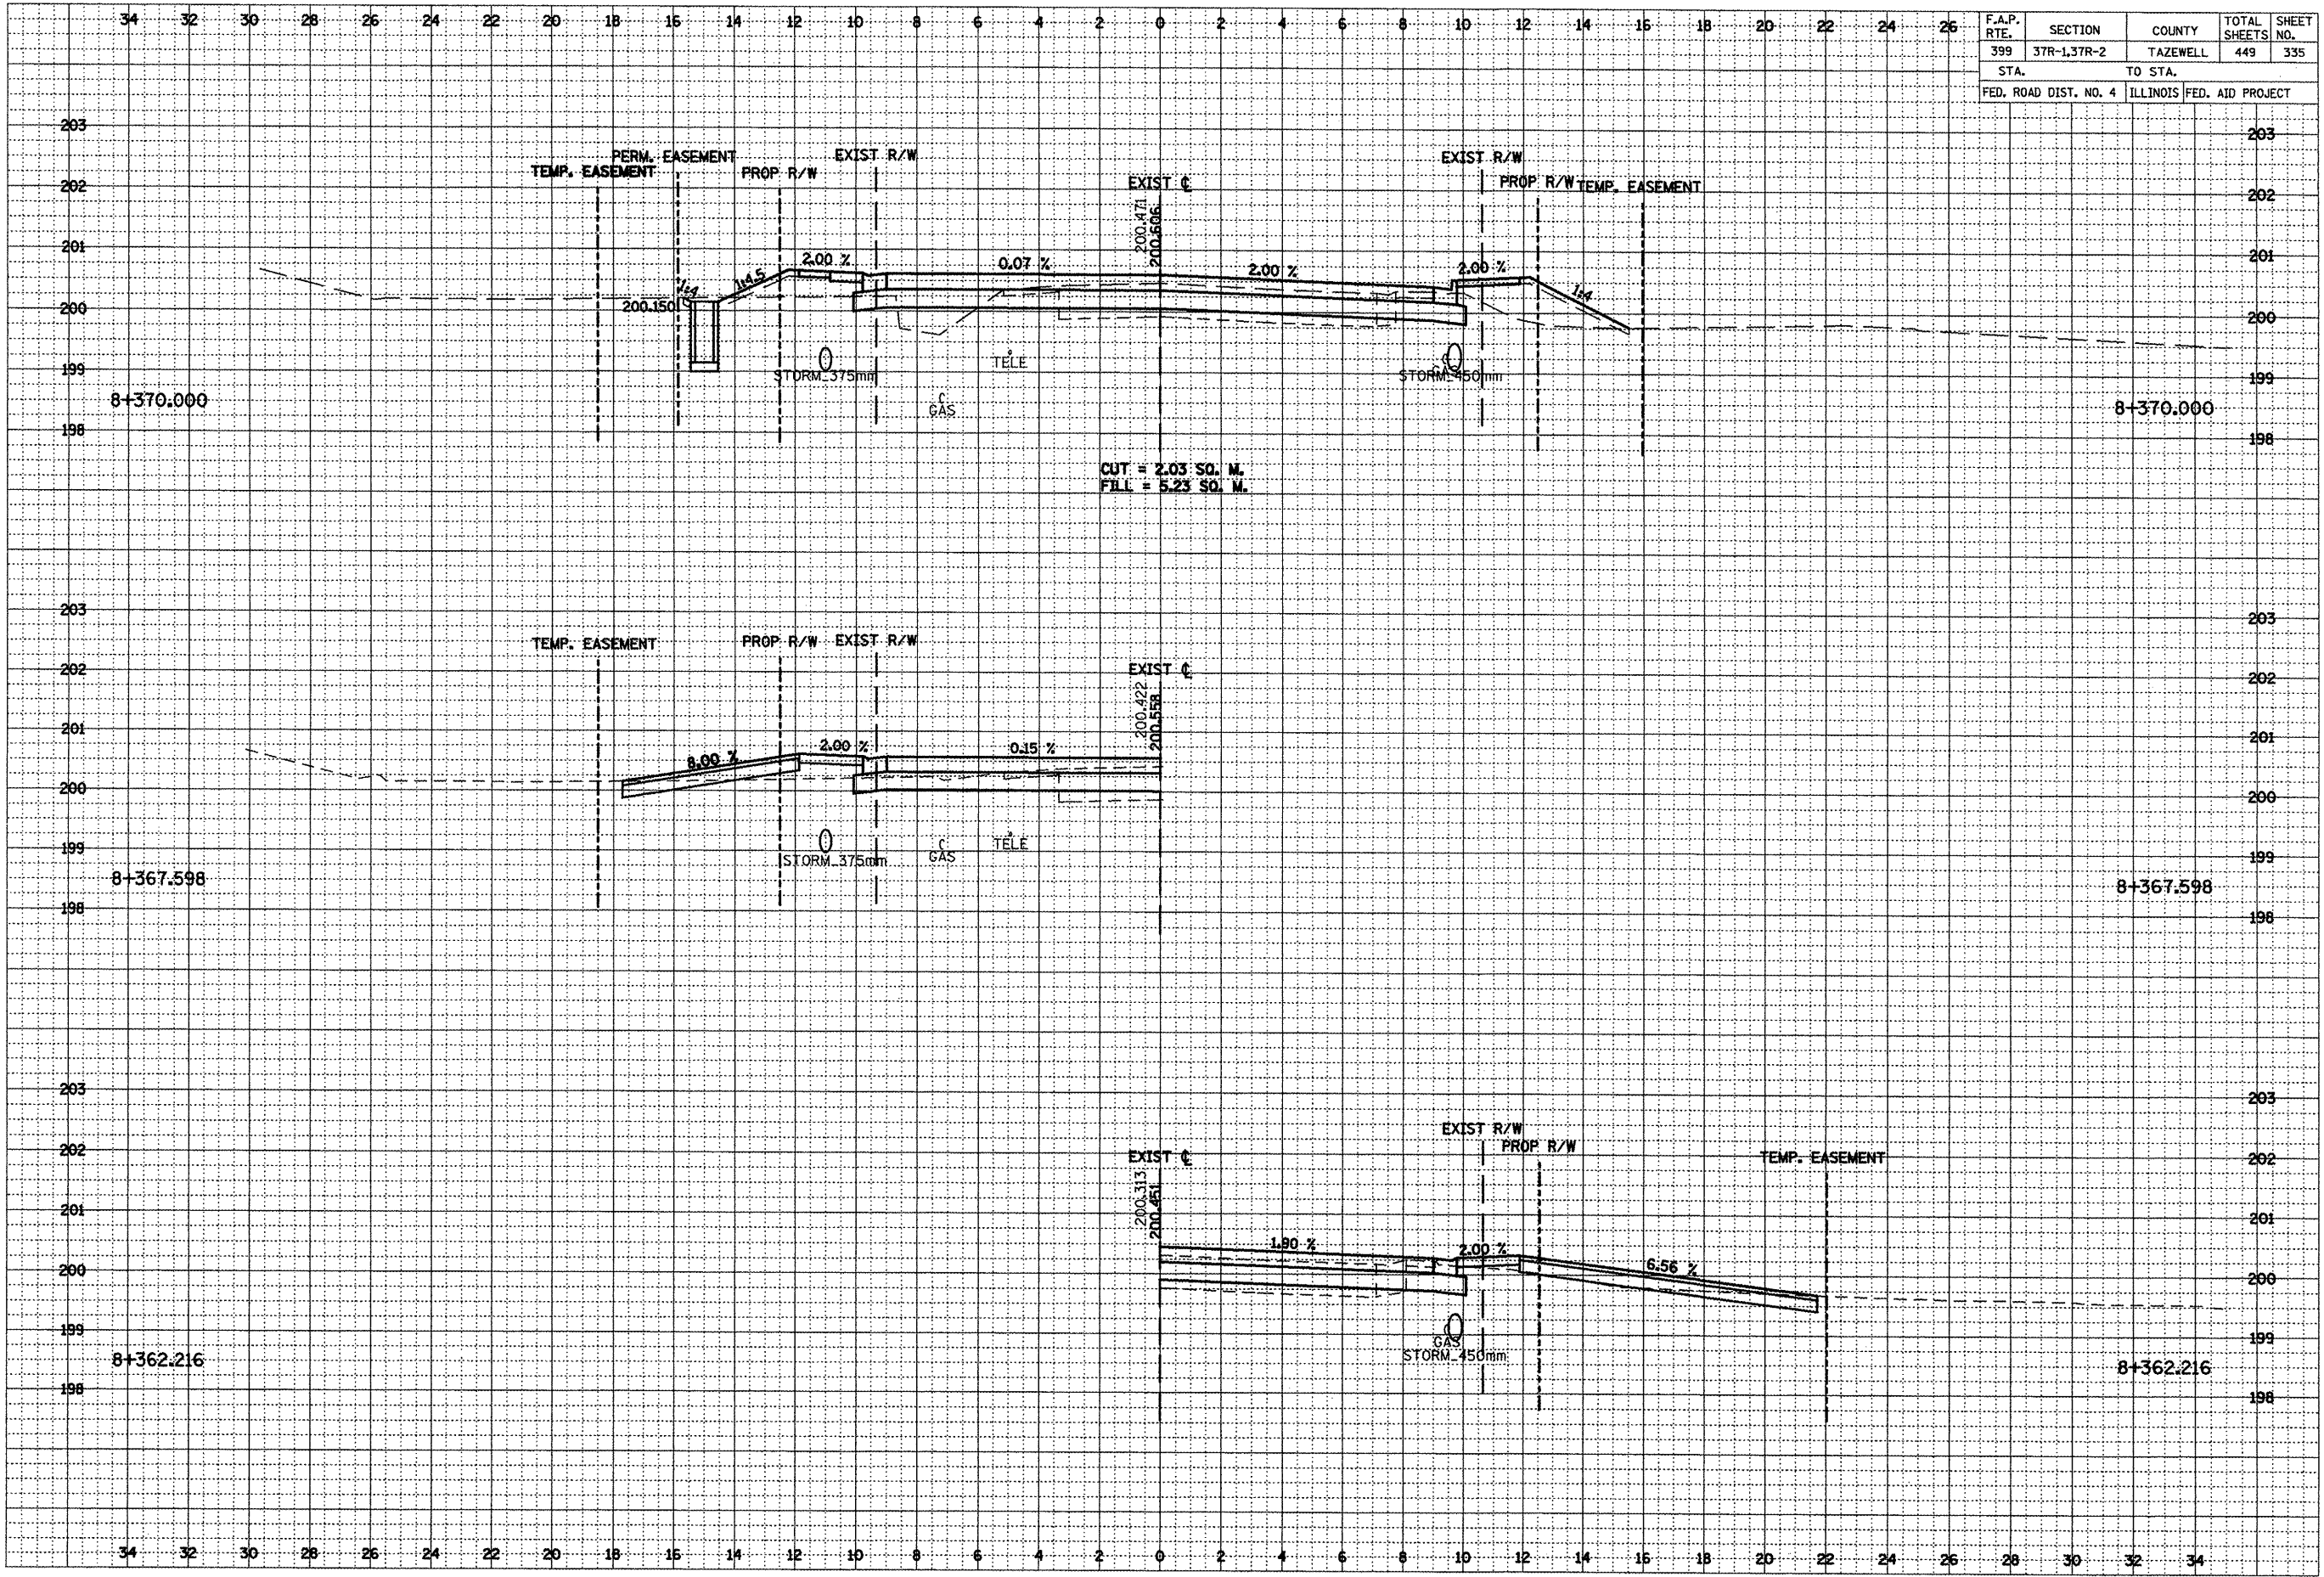

DATE	BY

DATE	BY

***LOCATION OF EXISTING UTILITIES ARE APPROXIMATE.