


F.A.P. RTE.	SECTION	COUNTY	TOTAL SHEETS	SHEET NO.
399	36R-1.37R-2	TAZEWELL	449	338
STA.		TO STA.		
FED. ROAD DIST. NO. 4		ILLINOIS FED. AID PROJECT		

DATE	
BY	
REVISION	
NO.	
ORIGINAL SURVEY	
NOTE BOOK	
AREAS	
CHANGES	
CHECKED	

DATE	
BY	
REVISION	
NO.	
ORIGINAL SURVEY	
NOTE BOOK	
AREAS	
CHANGES	
CHECKED	

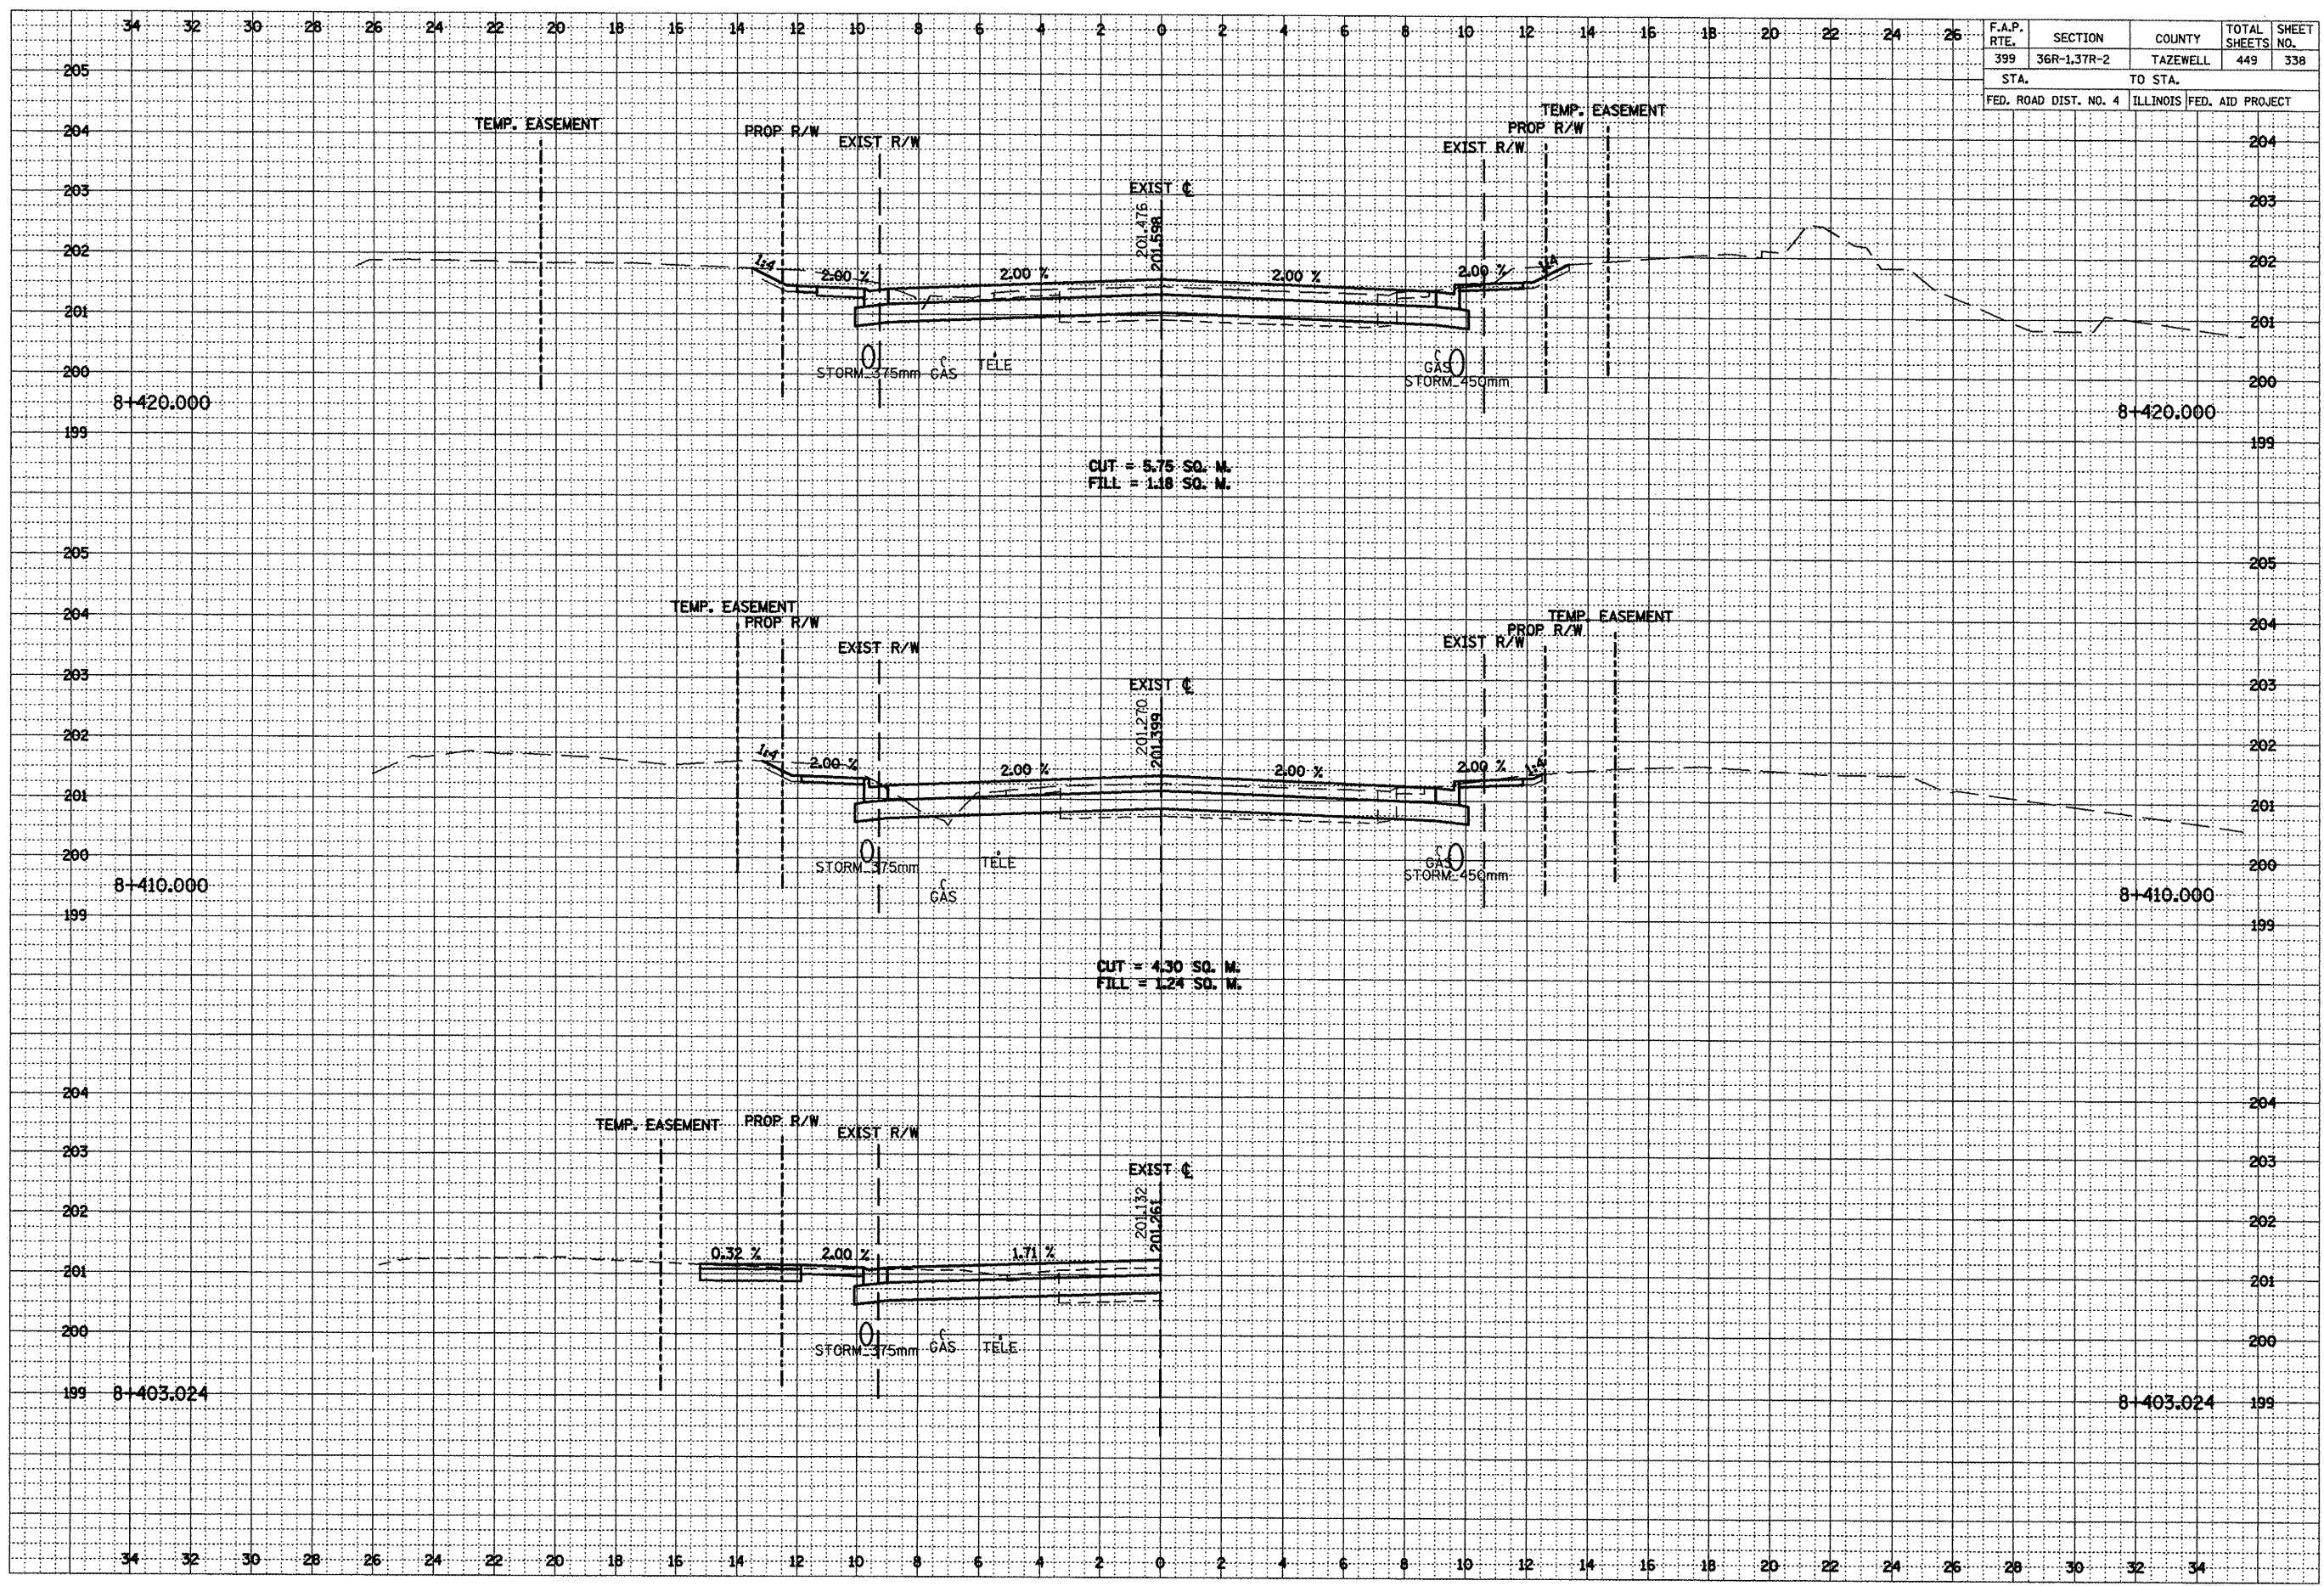

***LOCATION OF EXISTING UTILITIES ARE APPROXIMATE.