


F.A.P. RTE.	SECTION	COUNTY	TOTAL SHEETS NO.	SHEET NO.
399	36R-1,3TR-2	TAZEWELL	449	346
STA.		TO STA.		
FED. ROAD DIST. NO. 4		ILLINOIS FED. AID PROJECT		

DATE	BY

DATE	BY

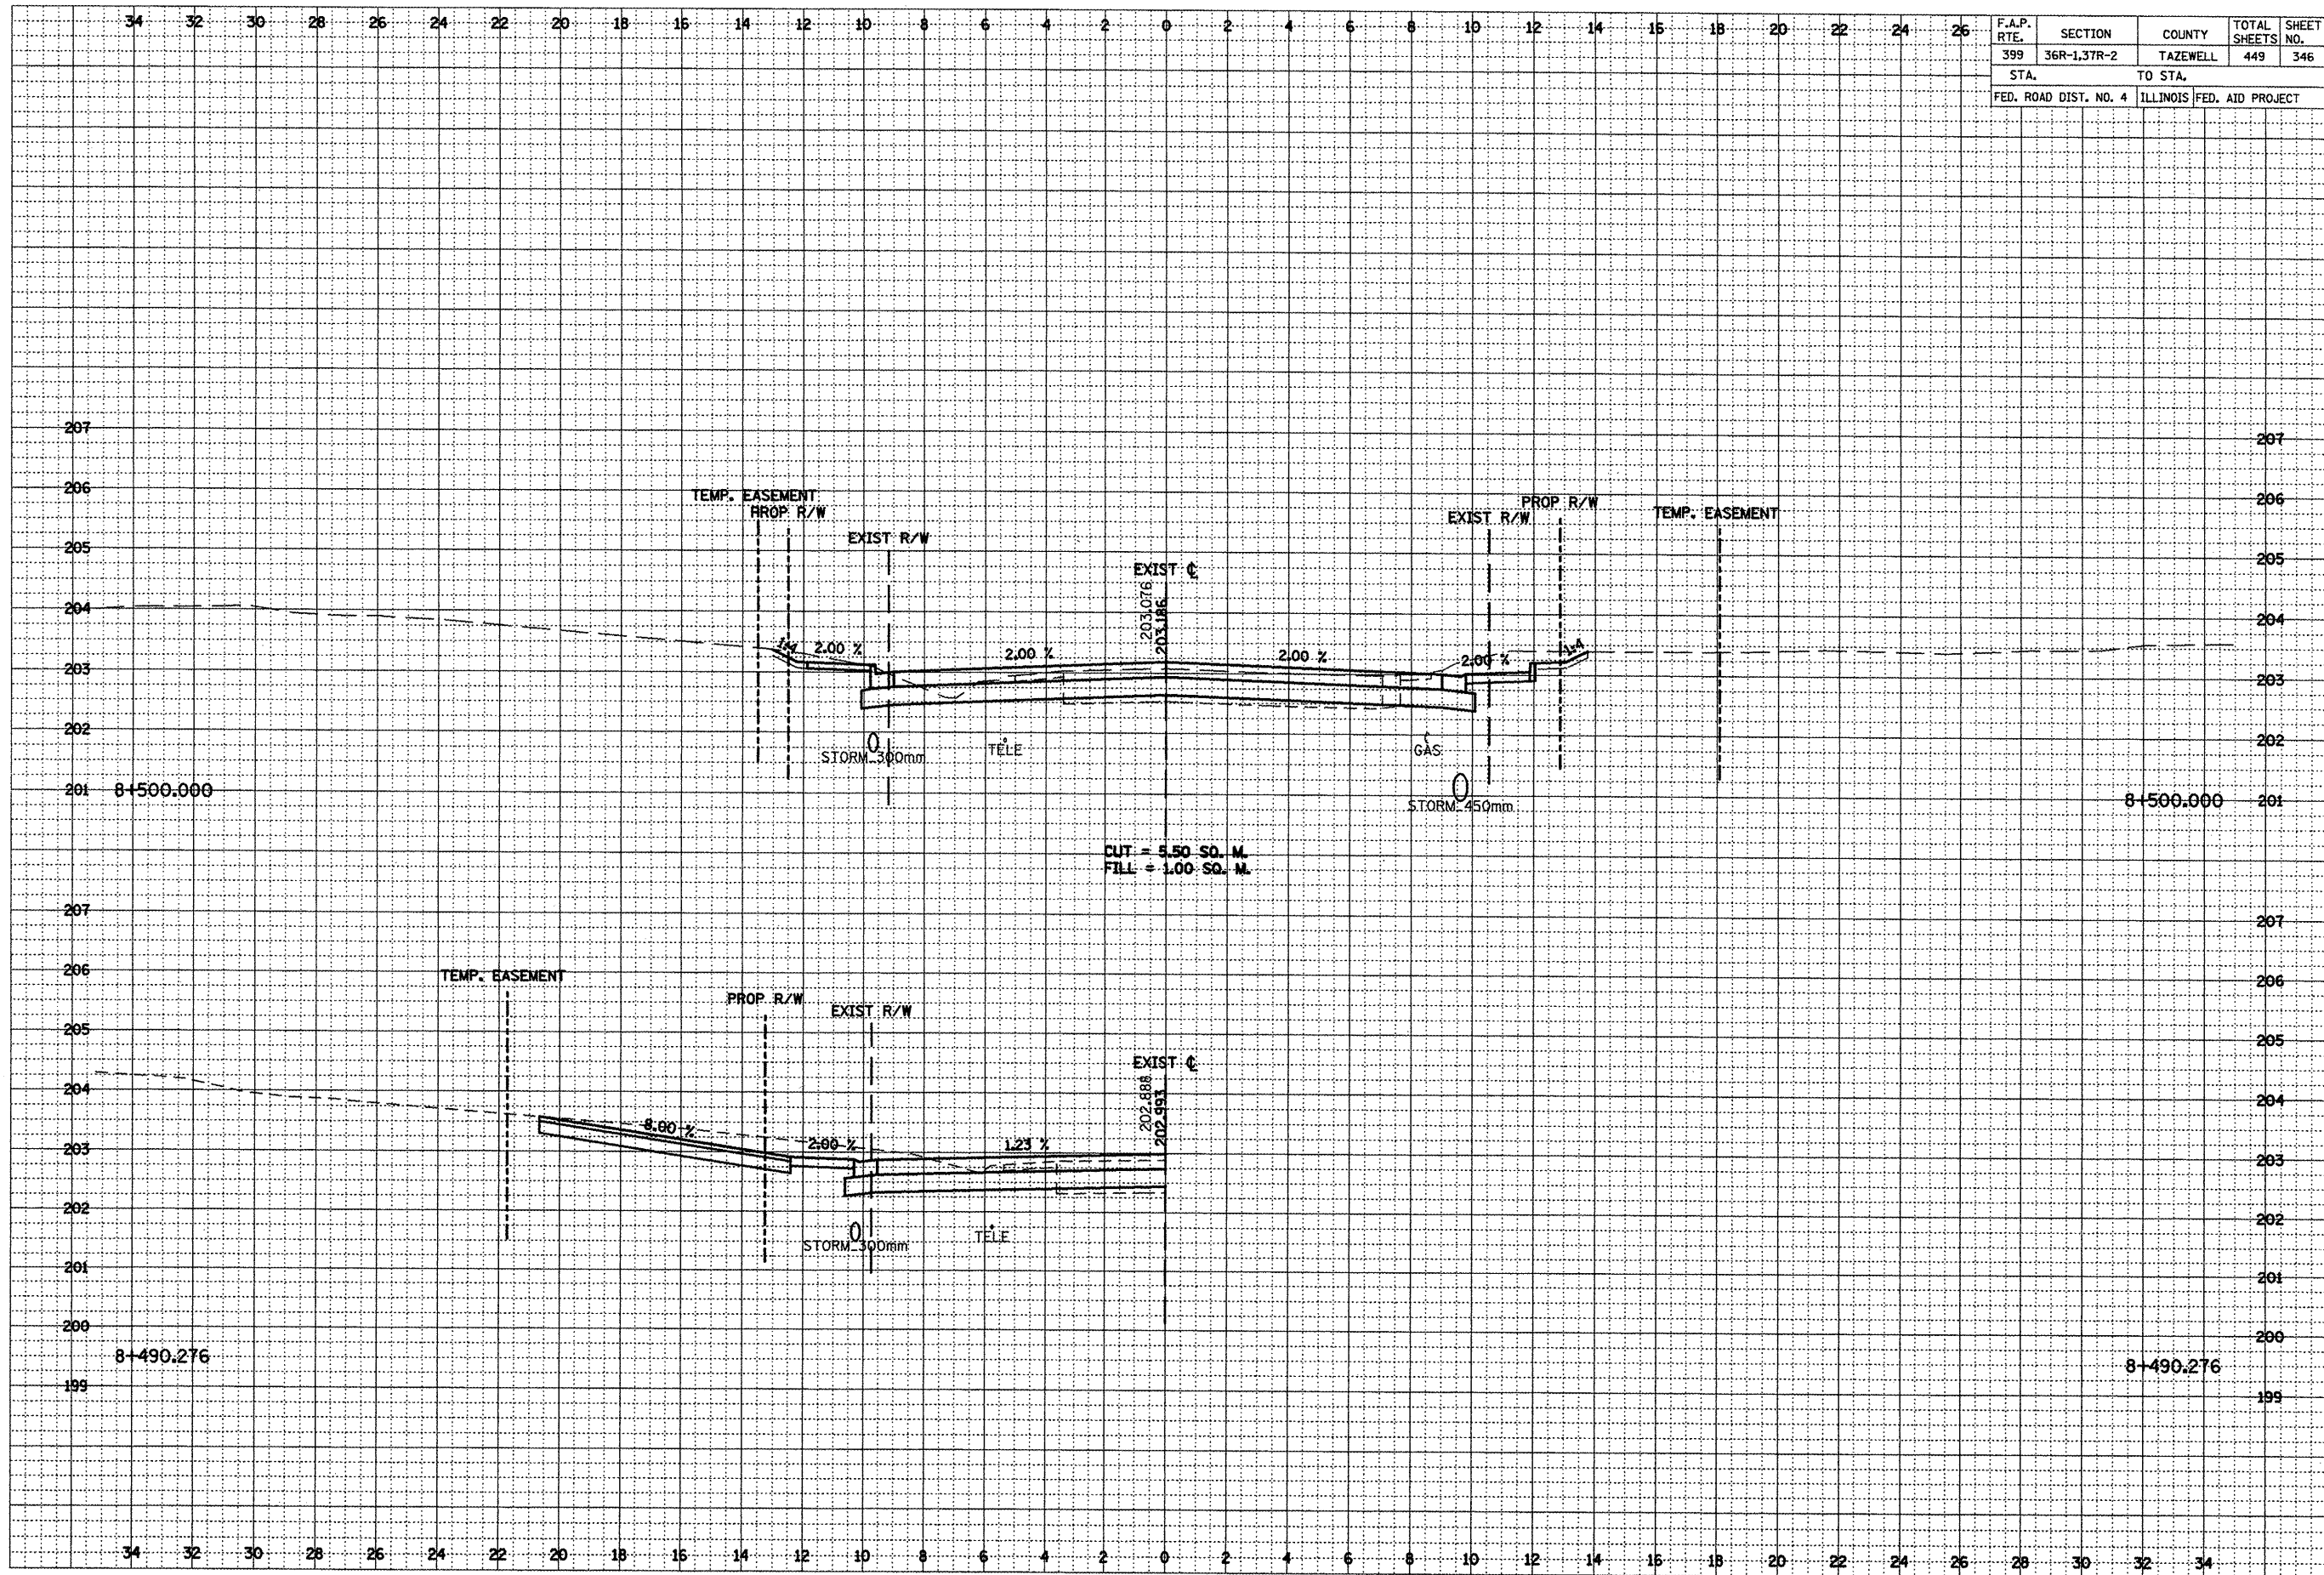

\*\*\*LOCATION OF EXISTING UTILITIES ARE APPROXIMATE.