


F.A.P. RTE.	SECTION	COUNTY	TOTAL SHEETS	SHEET NO.
399	36R-1.37R-2	TAZEWELL	449	358
STA.		TO STA.		
FED. ROAD DIST. NO. 4		ILLINOIS FED. AID PROJECT		

FINAL SURVEY NO.	DATE	BY

ORIGINAL SURVEY NO.	DATE	BY

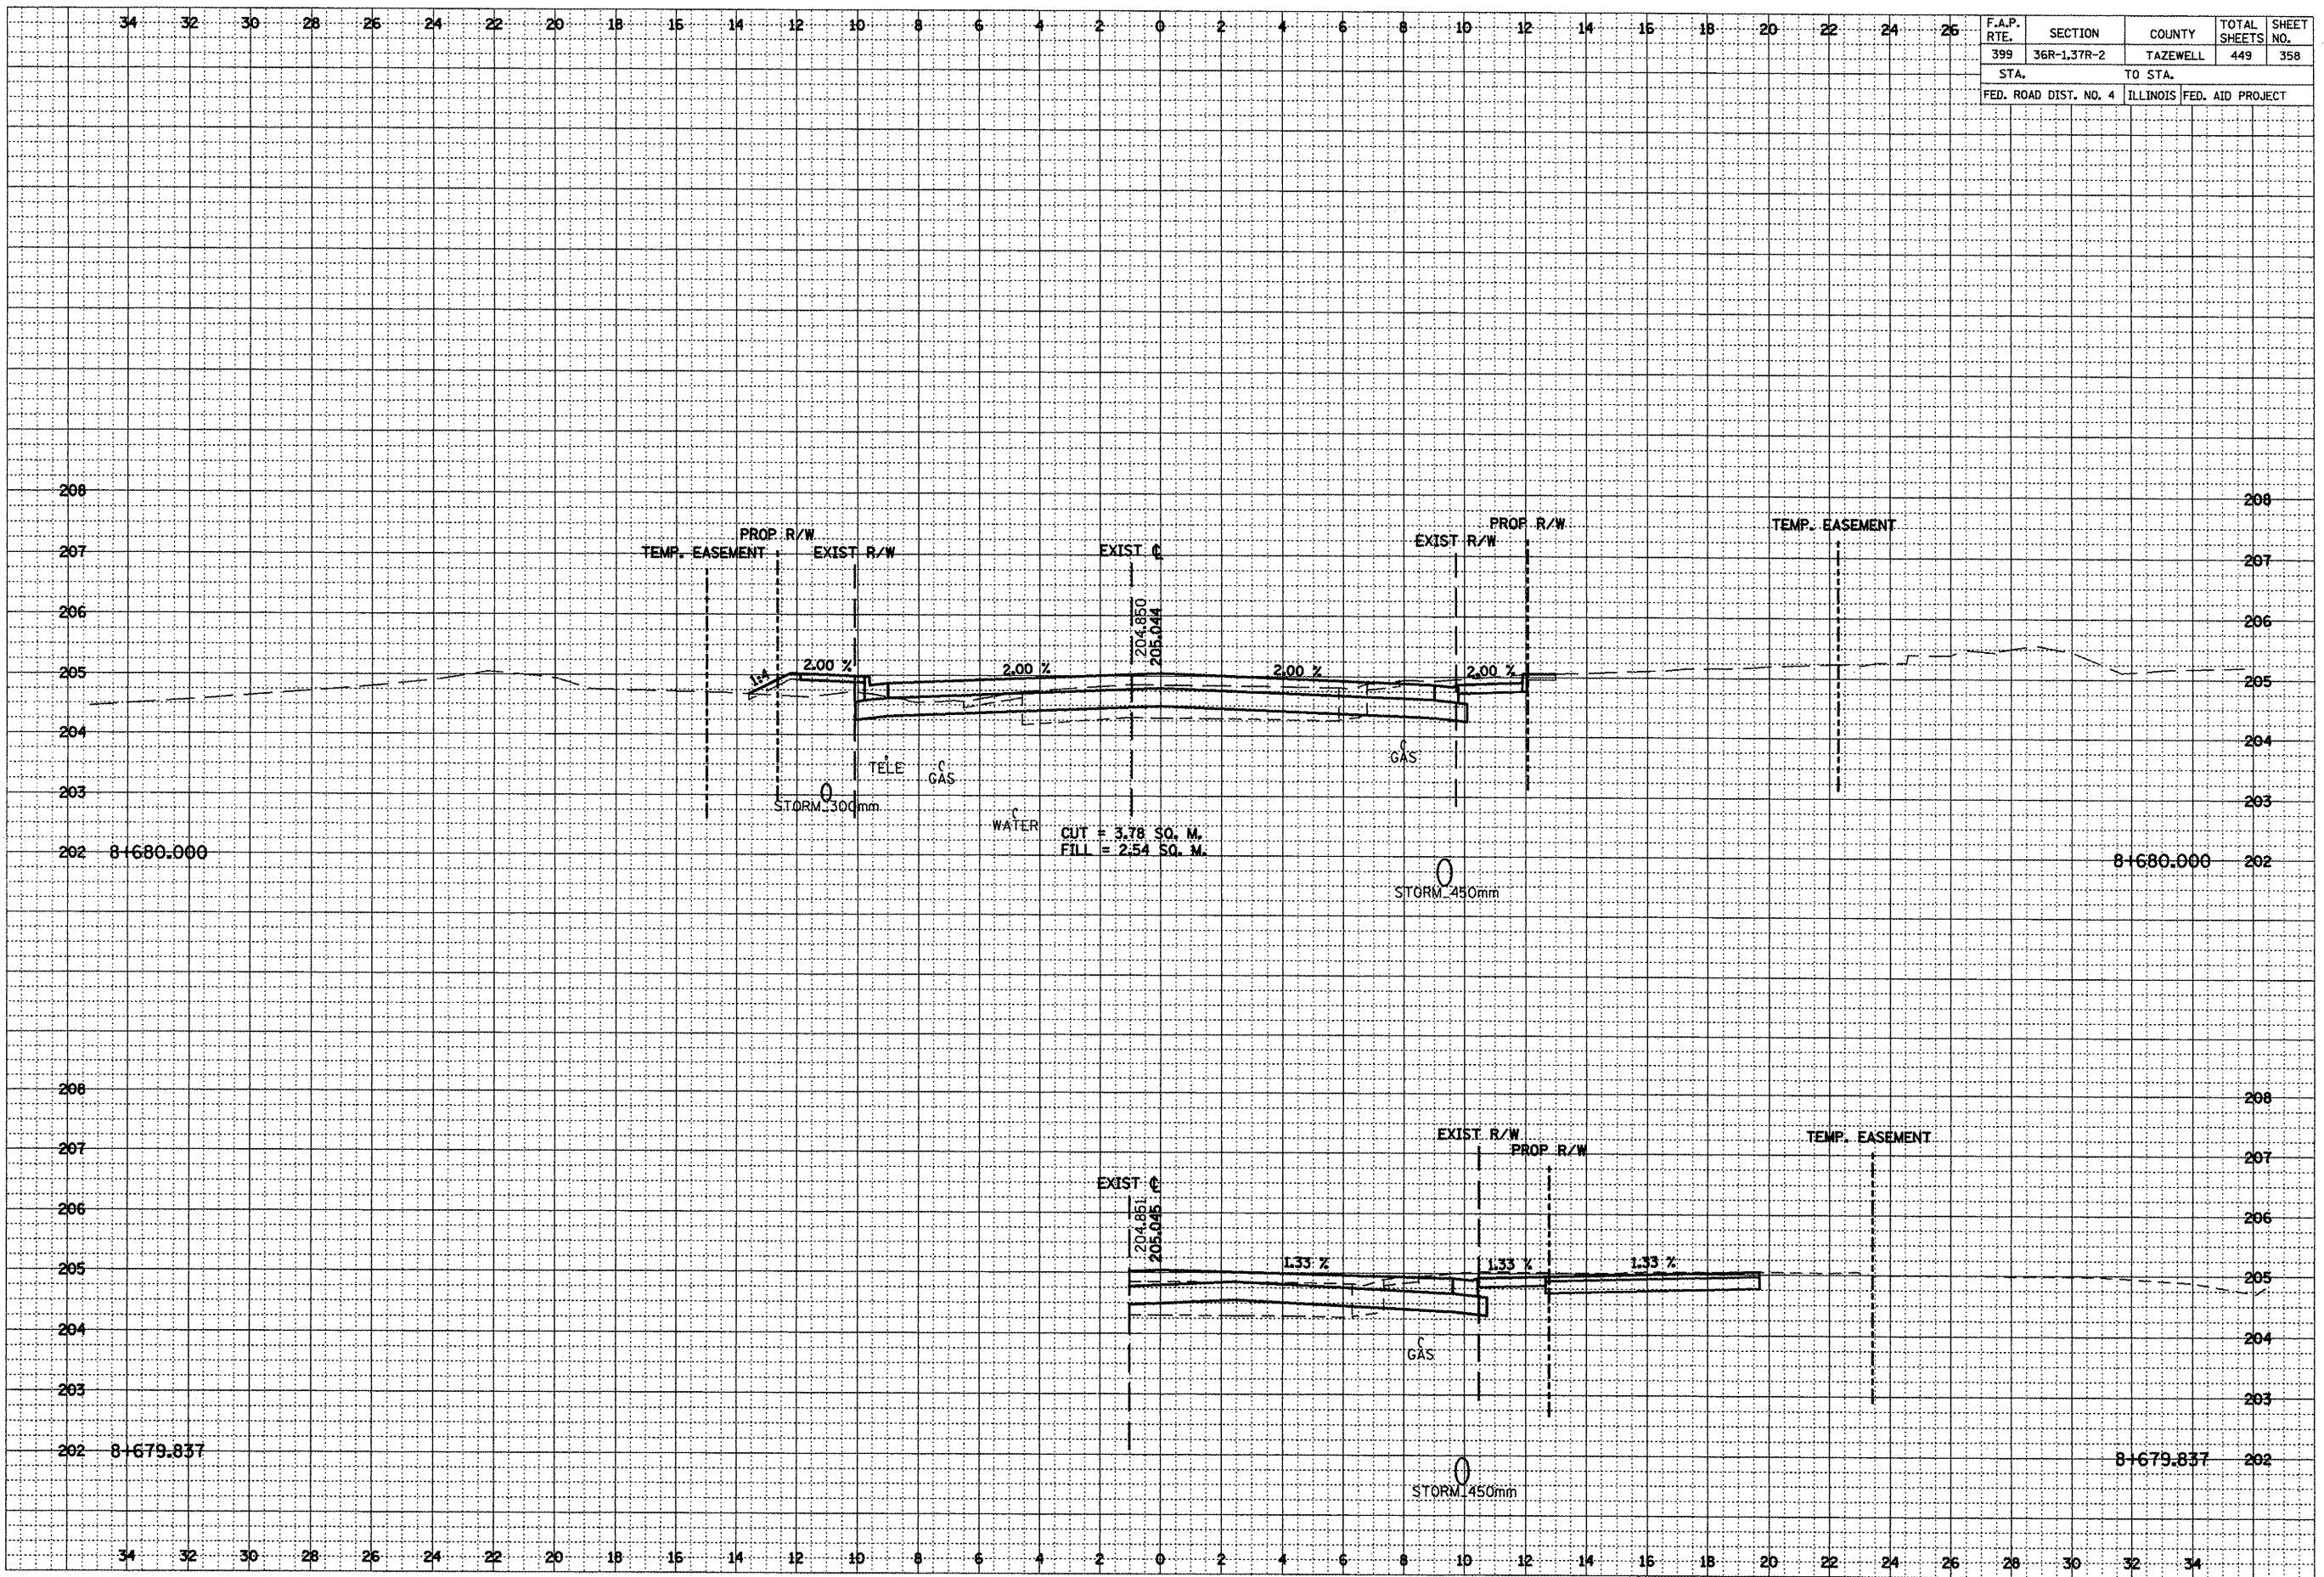

***LOCATION OF EXISTING UTILITIES ARE APPROXIMATE.