


F.A.P. RTE.	SECTION	COUNTY	TOTAL SHEETS	SHEET NO.
399	36R-1,37R-2	TAZEWELL	449	359
STA. 8+700.000		TO STA. 8+690.000		
FED. ROAD DIST. NO. 4		ILLINOIS	FED. AID PROJECT	

DATE	BY
FINAL SURVEY	SURVEYED
NOTE BOOK NO.	PLOTTED
NO.	AREA CHECKED

DATE	BY
ORIGINAL SURVEY	SURVEYED
NOTE BOOK NO.	PLOTTED
NO.	AREA CHECKED

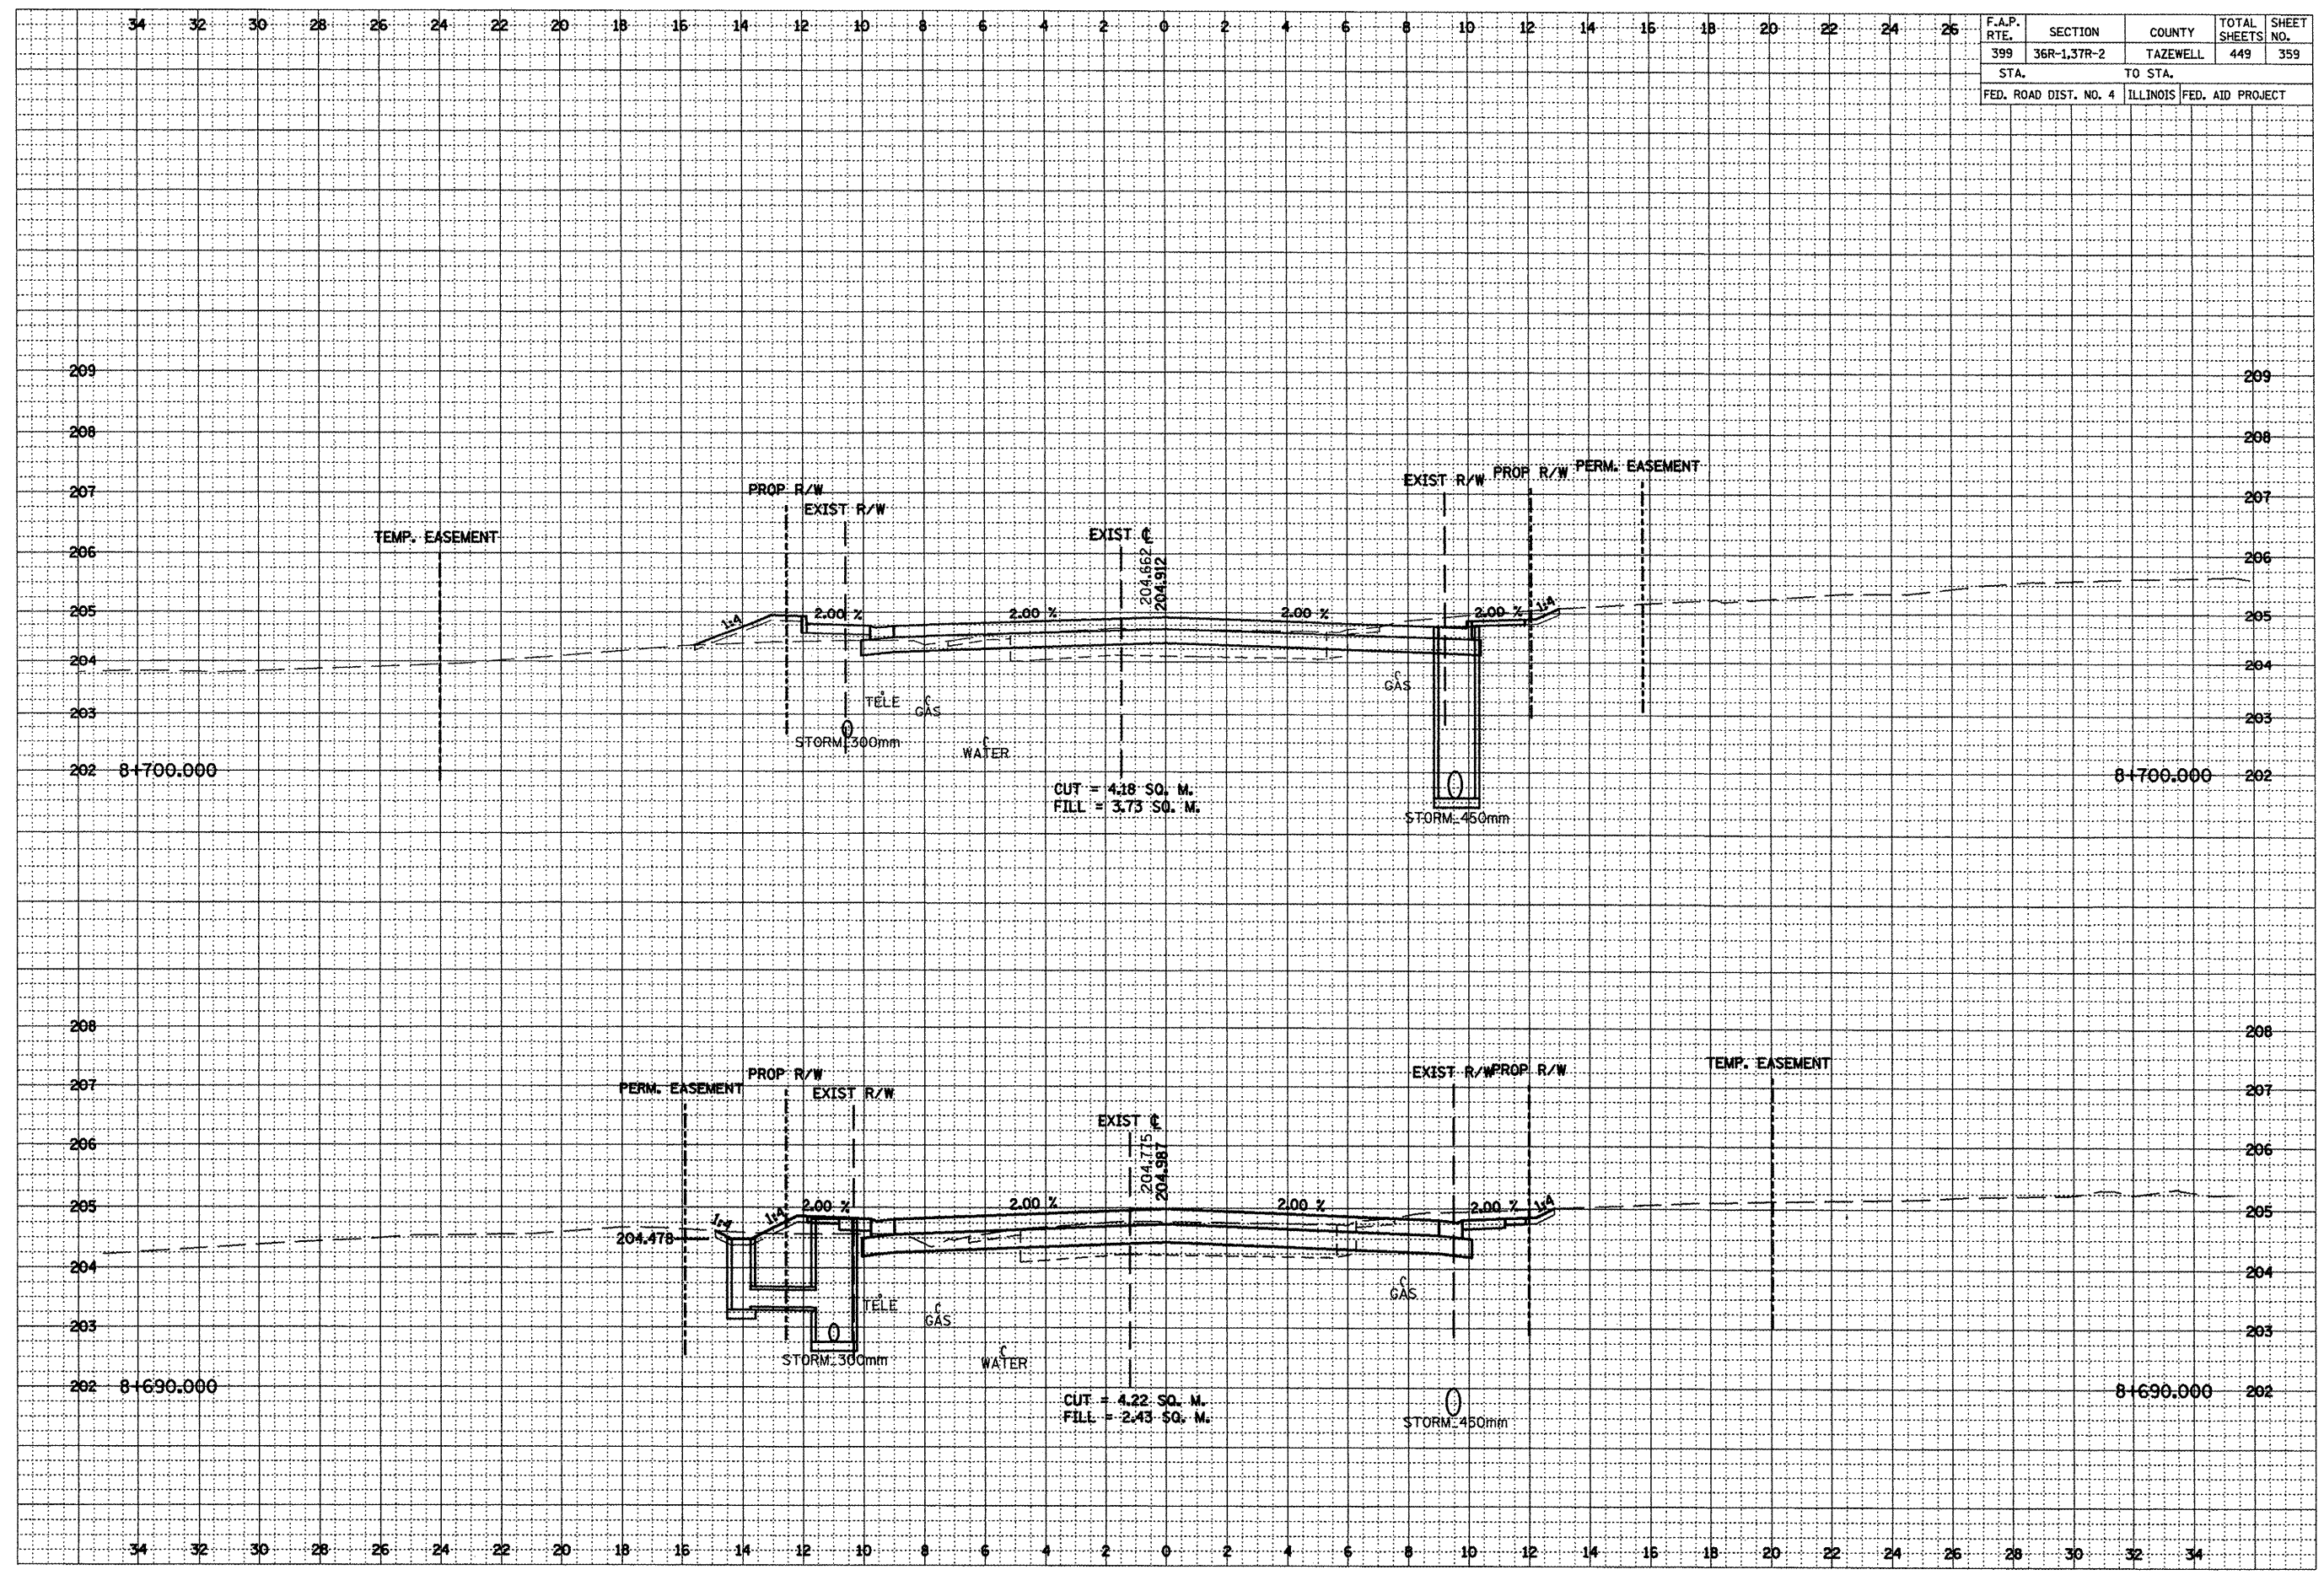

***LOCATION OF EXISTING UTILITIES ARE APPROXIMATE.