


F.A.P. RTE.	SECTION	COUNTY	TOTAL SHEETS	SHEET NO.
399	36R-1.37R-2	TAZEWELL	449	371
STA.		TO STA.		
FED. ROAD DIST. NO. 4		ILLINOIS FED. AID PROJECT		

DATE
BY
FINAL SURVEY NOTE BOOK NO.
REVISED SURVEY TEMPLATE AREAS CHECKED

DATE
BY
ORIGINAL SURVEY NOTE BOOK NO.
REVISED SURVEY TEMPLATE AREAS CHECKED

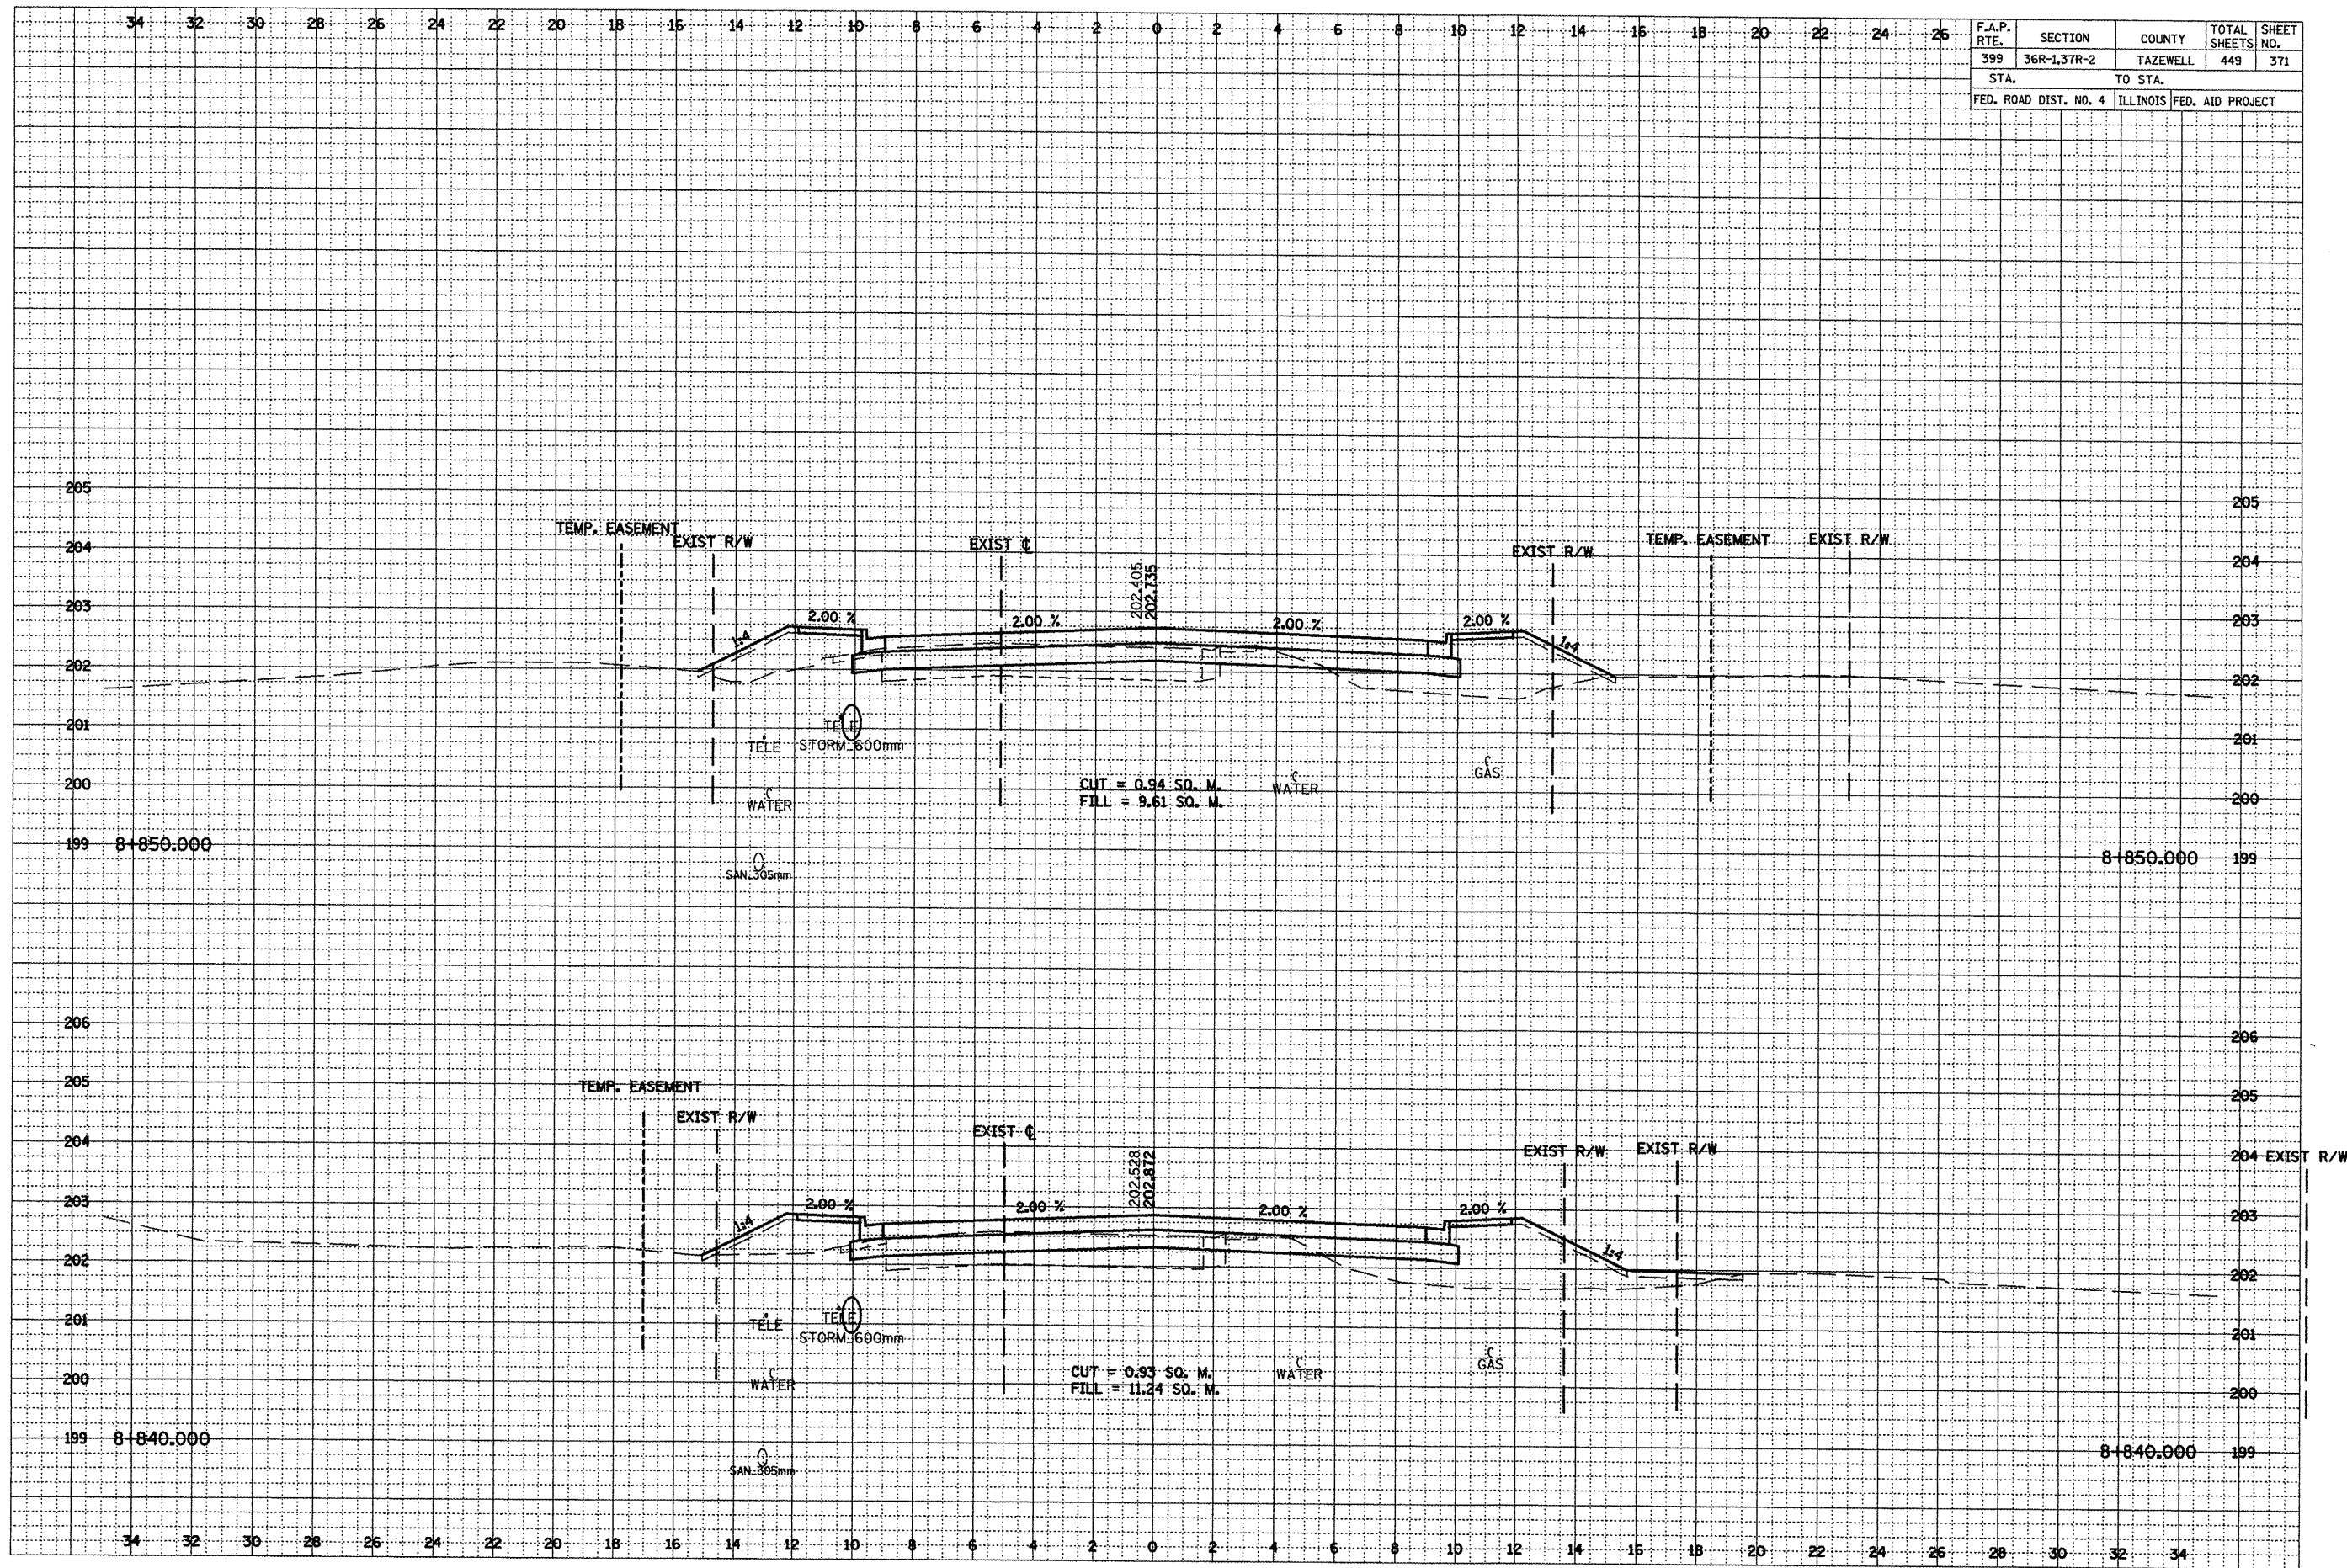

***LOCATION OF EXISTING UTILITIES ARE APPROXIMATE.