


F.A.P. RTE.	SECTION	COUNTY	TOTAL SHEETS	SHEET NO.
399	36R-1,37R-2	TAZEWELL	449	377
STA. TO STA.		FED. ROAD DIST. NO. 4 ILLINOIS FED. AID PROJECT		

DATE	BY

FINISHED SURVEY	DATE
PLOTTED	
REPLATE	
NOTE BOOK	
AREAS CHECKED	

DATE	BY

ORIGINAL SURVEY	DATE
PLOTTED	
REPLATE	
NOTE BOOK	
AREAS CHECKED	

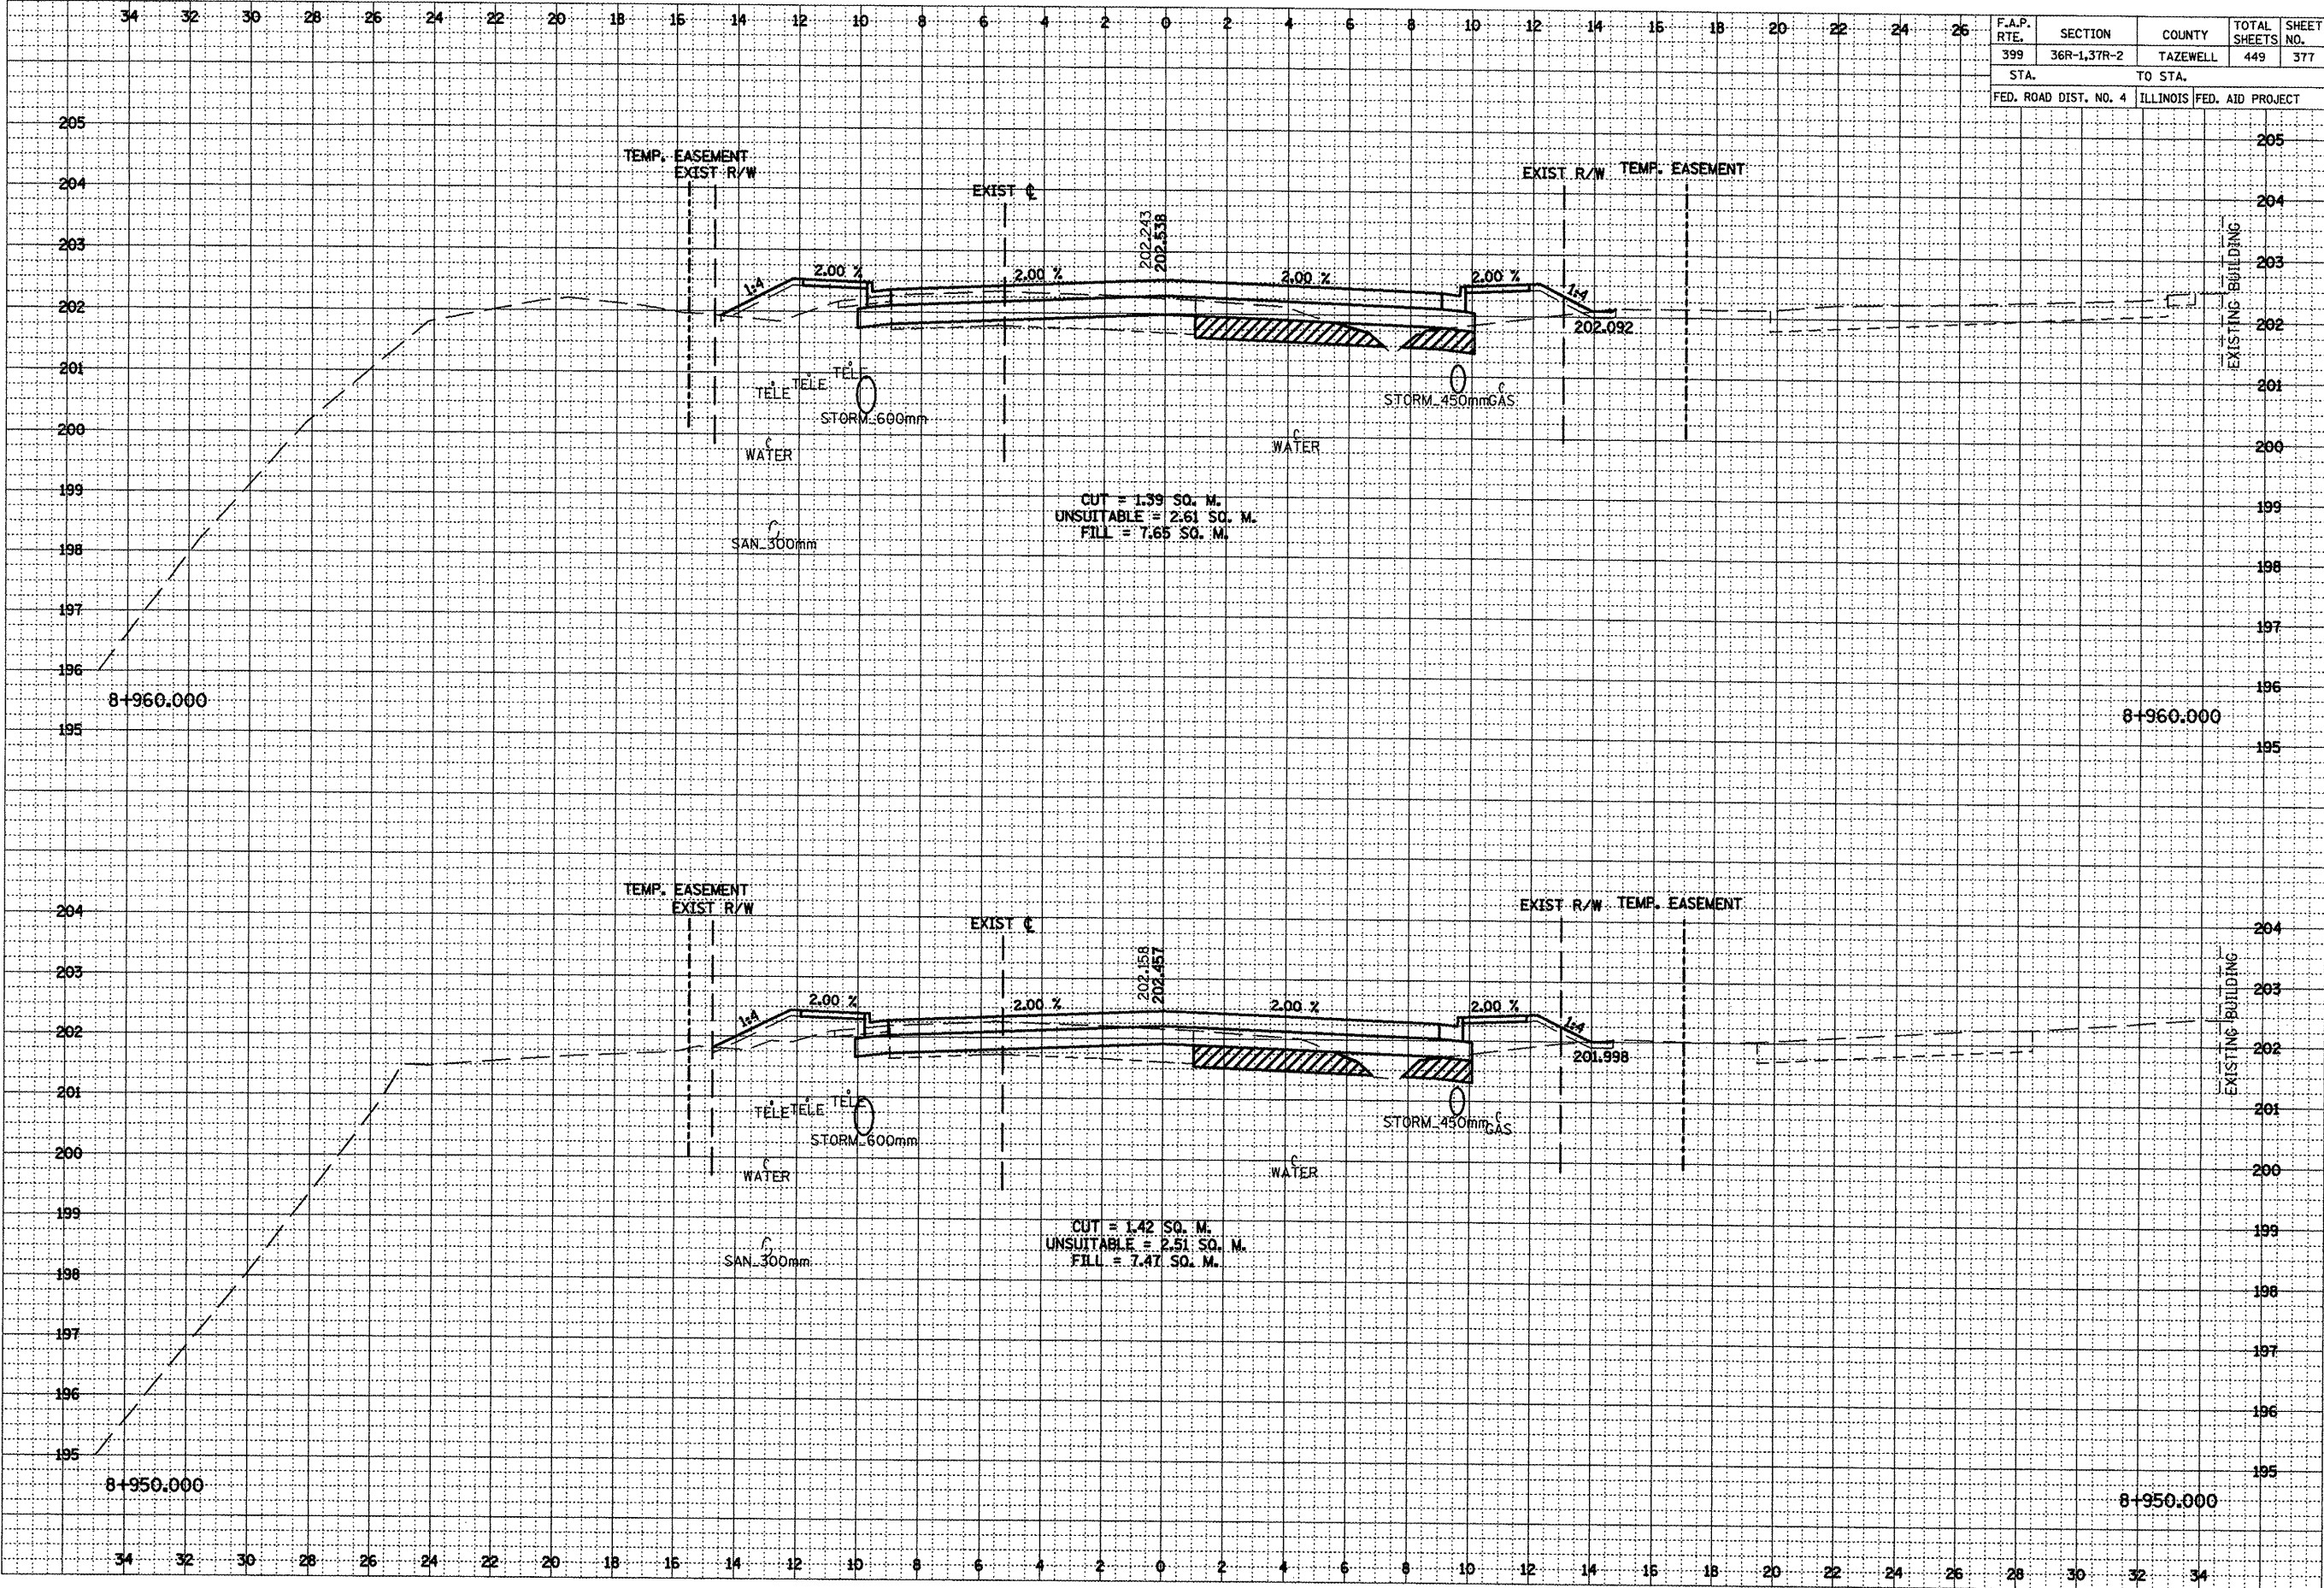

***LOCATION OF EXISTING UTILITIES ARE APPROXIMATE.