


F.A.P. RTE.	SECTION	COUNTY	TOTAL SHEETS	SHEET NO.
399	36R-1.37R-2	TAZEWELL	449	382
STA.		TO STA.		
FED. ROAD DIST. NO. 4		ILLINOIS FED. AID PROJECT		

FINN	DATE
SURVEY	BY
NOTE BOOK	
REPLATE	
AREAS CHECKED	
NO.	

ORIGINAL	DATE
SURVEY	BY
NOTE BOOK	
REPLATE	
AREAS CHECKED	
NO.	

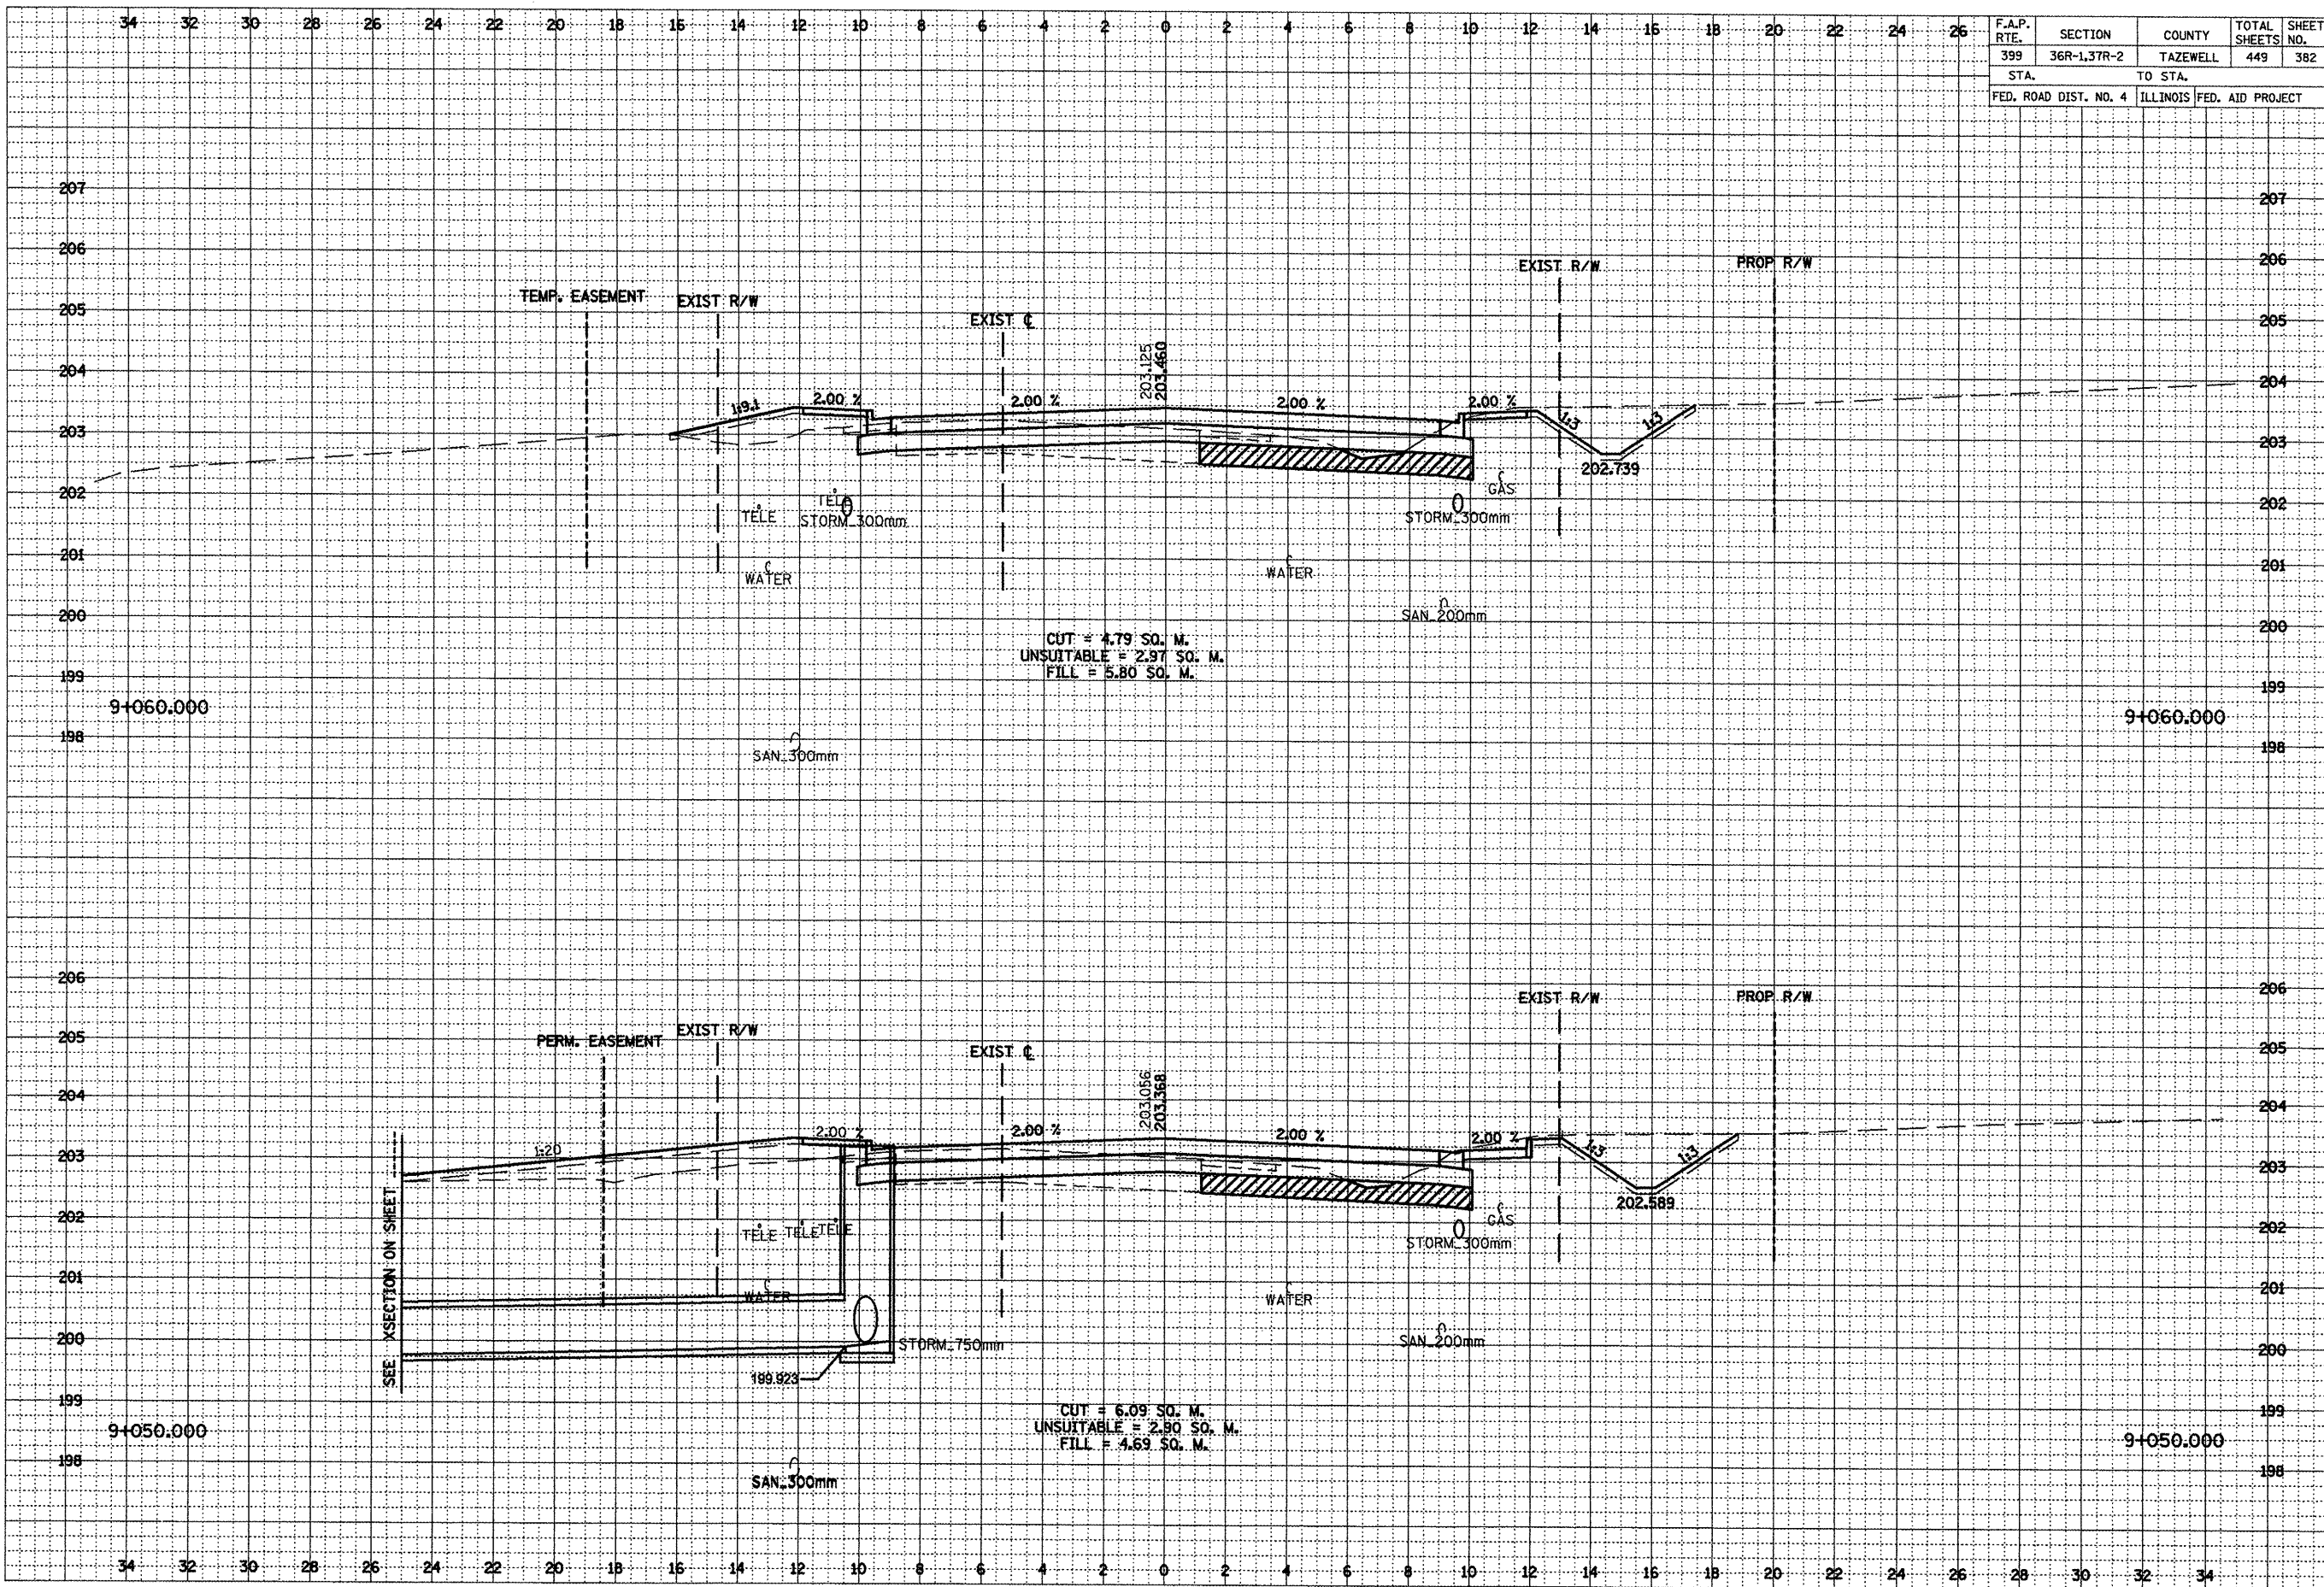

•••LOCATION OF EXISTING UTILITIES ARE APPROXIMATE.