


| F.A.P. RTE.           | SECTION     | COUNTY                    | TOTAL SHEETS | SHEET NO. |
|-----------------------|-------------|---------------------------|--------------|-----------|
| 399                   | 36R-1,37R-2 | TAZEWELL                  | 449          | 390       |
| STA.                  |             | TO STA.                   |              |           |
| FED. ROAD DIST. NO. 4 |             | ILLINOIS FED. AID PROJECT |              |           |

|               |  |
|---------------|--|
| DATE          |  |
| BY            |  |
| DESIGNED      |  |
| SURVEY        |  |
| NOTED         |  |
| TEMPLATE      |  |
| AREAS CHECKED |  |
| NO.           |  |

|               |  |
|---------------|--|
| DATE          |  |
| BY            |  |
| DESIGNED      |  |
| SURVEY        |  |
| NOTED         |  |
| TEMPLATE      |  |
| AREAS CHECKED |  |
| NO.           |  |

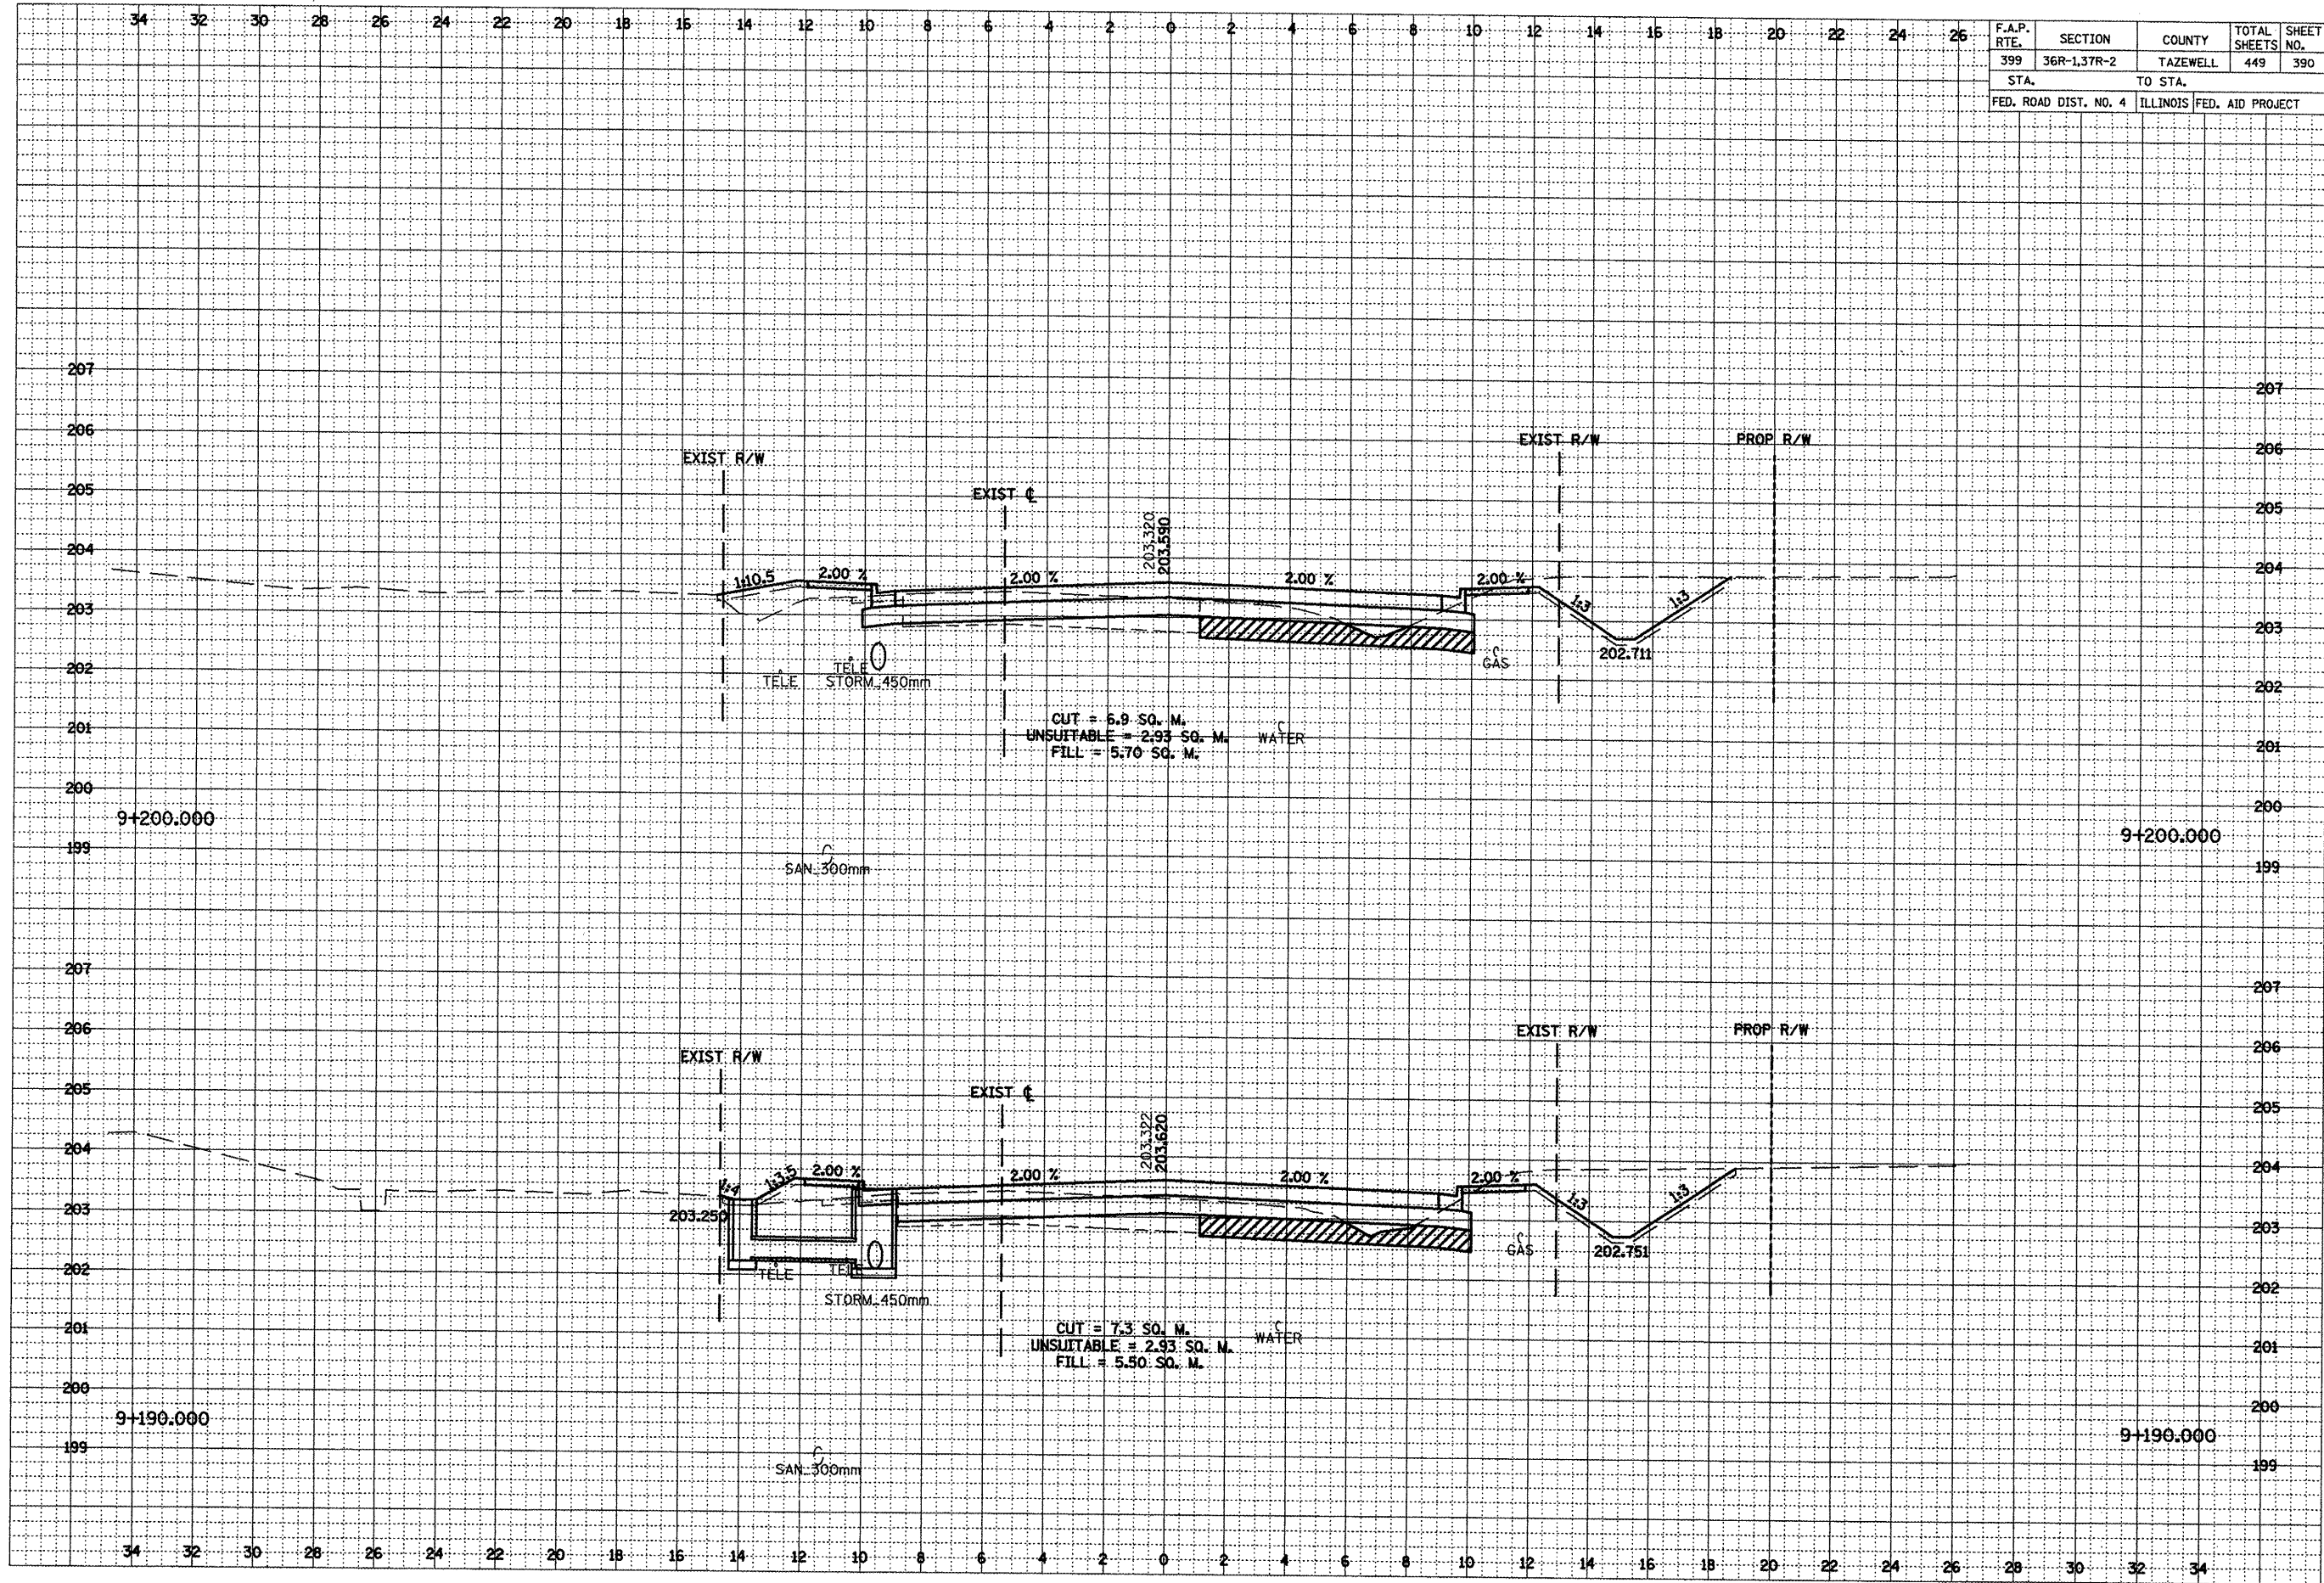

\*\*\*LOCATION OF EXISTING UTILITIES ARE APPROXIMATE.