


F.A.P. RTE.	SECTION	COUNTY	TOTAL SHEETS	SHEET NO.
399	36R-1.3TR-2	TAZEWELL	449	392
STA.		TO STA.		
FED. ROAD DIST. NO. 4		ILLINOIS FED. AID PROJECT		

DATE	
BY	
FINAL SURVEY	
NOTE BOOK NO.	
AREAS CHECKED	
DESIGN CHECKED	

DATE	
BY	
ORIGINAL SURVEY	
NOTE BOOK NO.	
AREAS CHECKED	
DESIGN CHECKED	

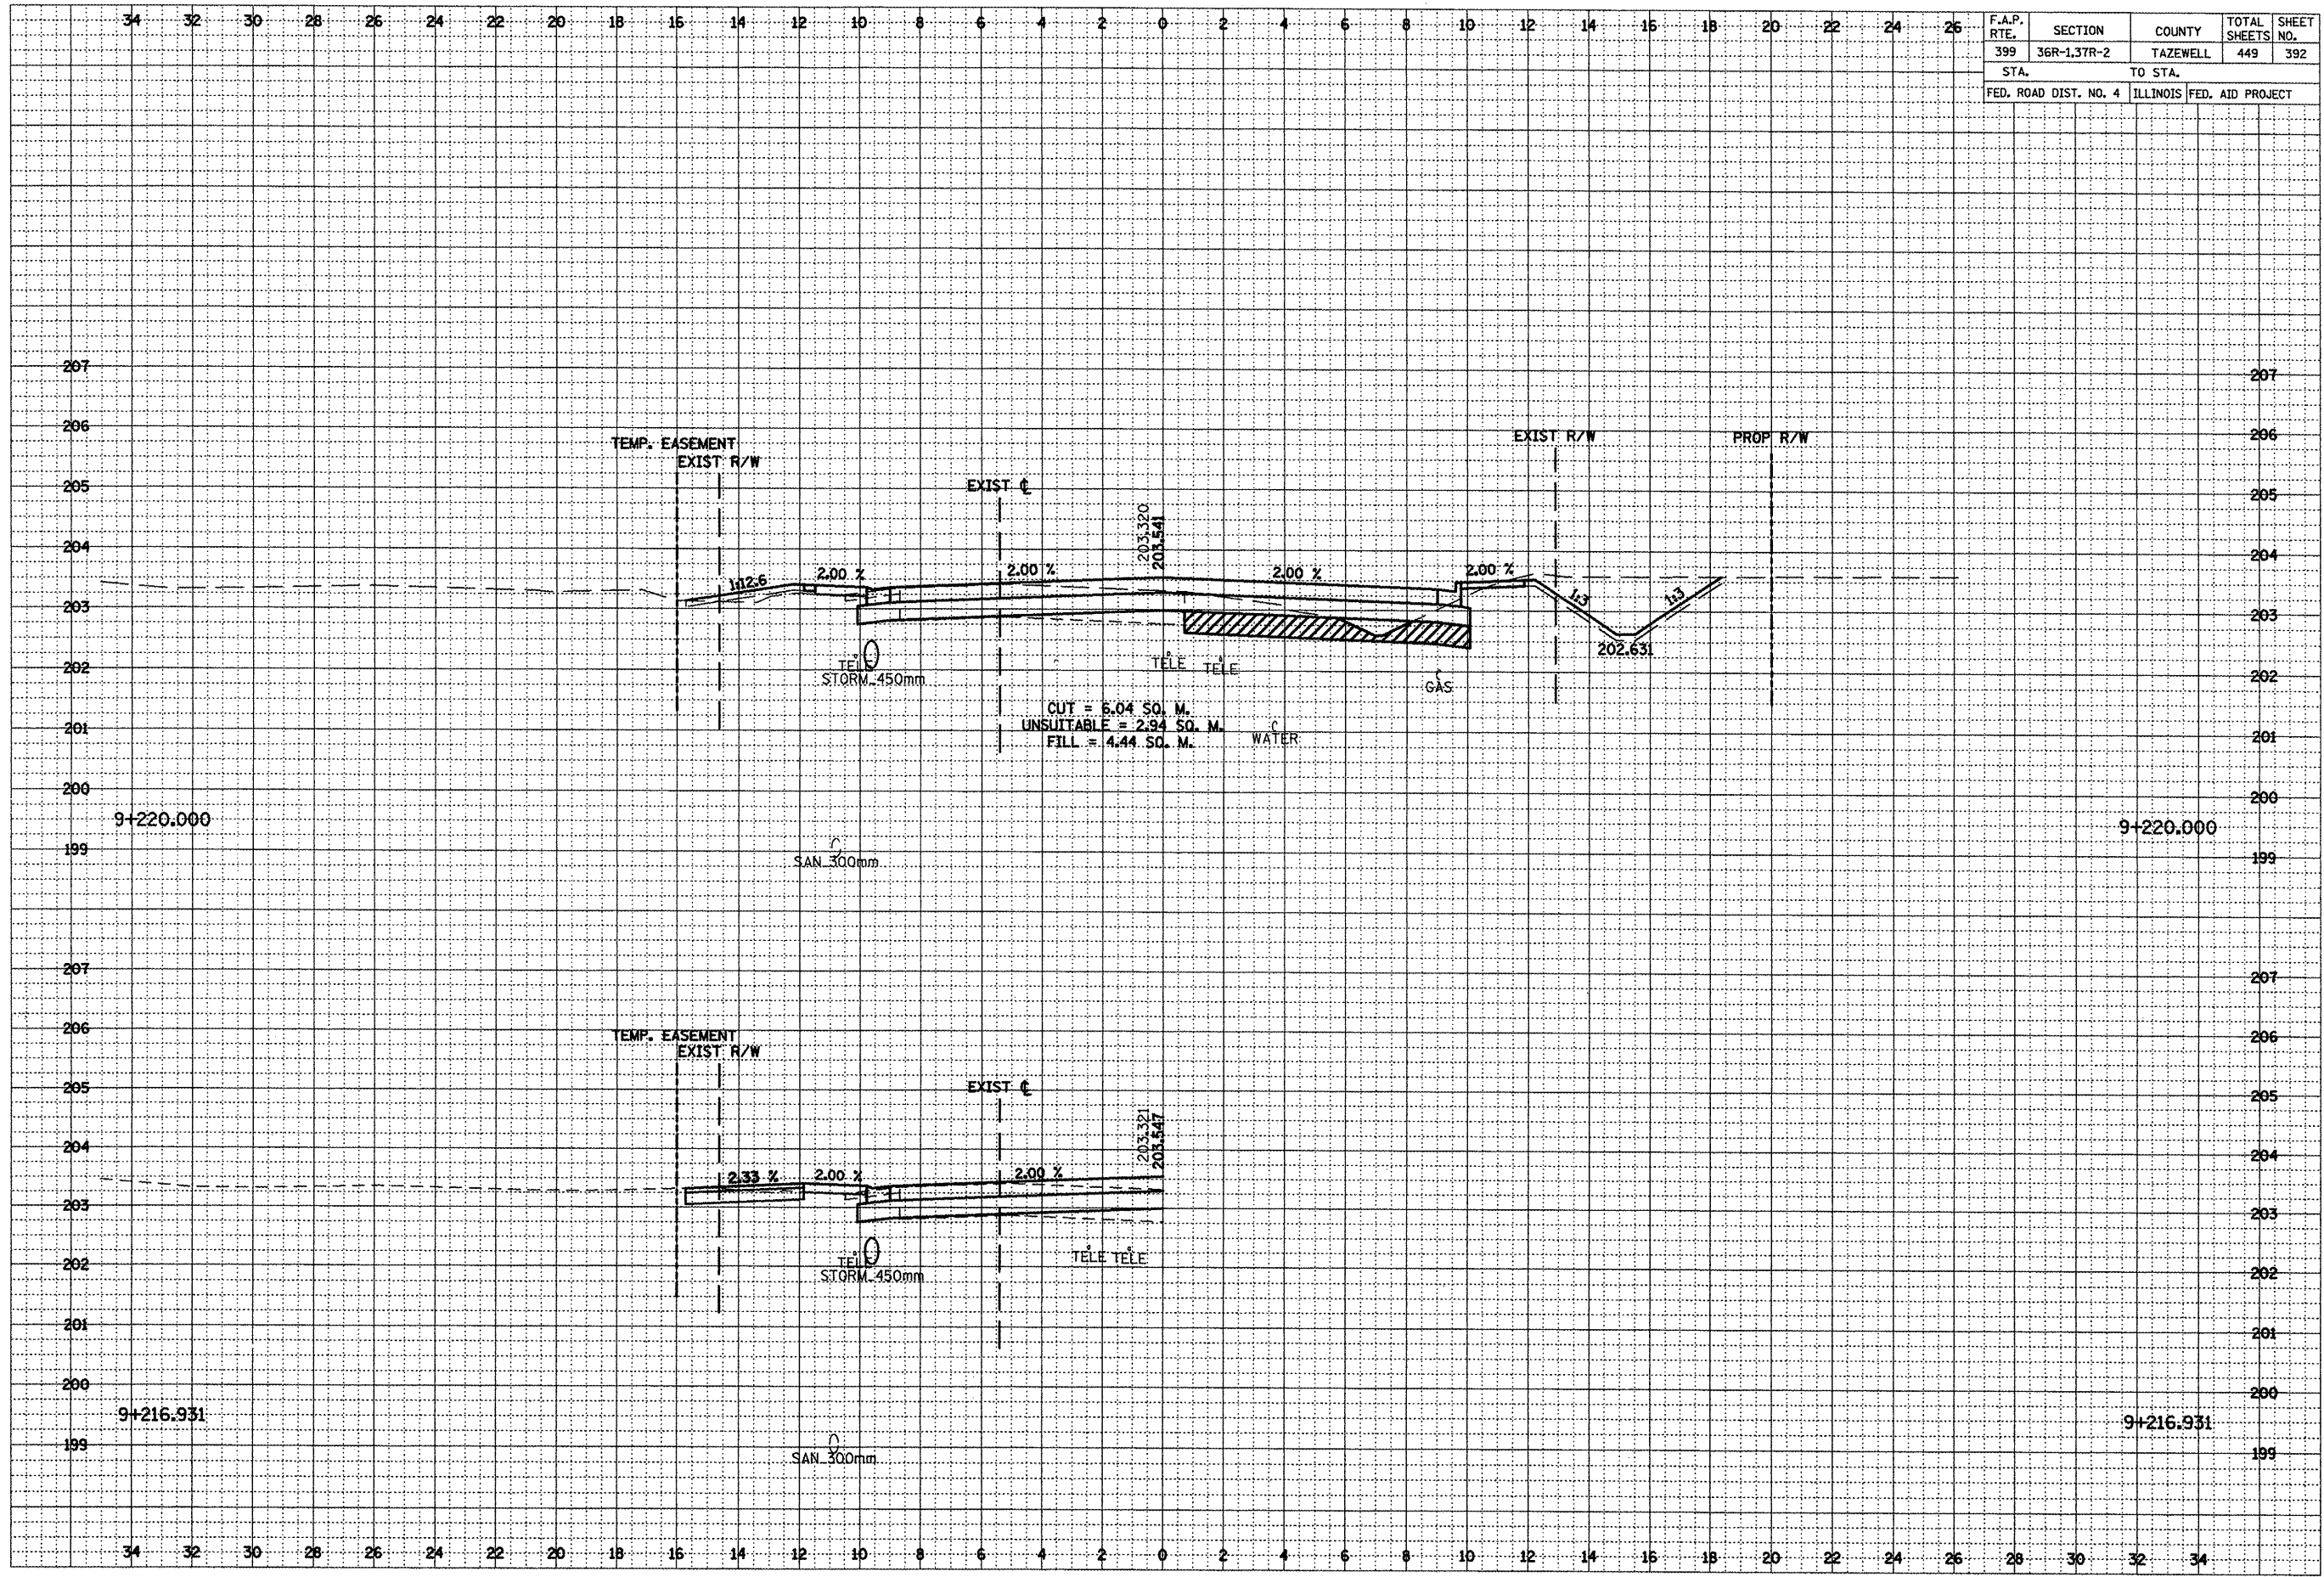

\*\*\*LOCATION OF EXISTING UTILITIES ARE APPROXIMATE.