

34 32 30 28 26 24 22 20 18 16 14 12 10 8 6 4 2 0 2 4 6 8 10 12 14 15 18 20 22 24 26

F.A.P. RTE.	SECTION	COUNTY	TOTAL SHEETS	SHEET NO.
399	36R-1,37R-2	TAZEWELL	449	396
STA.		TO STA.		
FED. ROAD DIST. NO. 4		ILLINOIS FED. AID PROJECT		

DATE	BY


FINAL SURVEY NOTE BOOK NO. \_\_\_\_\_

DESIGNED BY \_\_\_\_\_

PLOTTED BY \_\_\_\_\_

REVISIONS BY \_\_\_\_\_

AREAS CHECKED BY \_\_\_\_\_

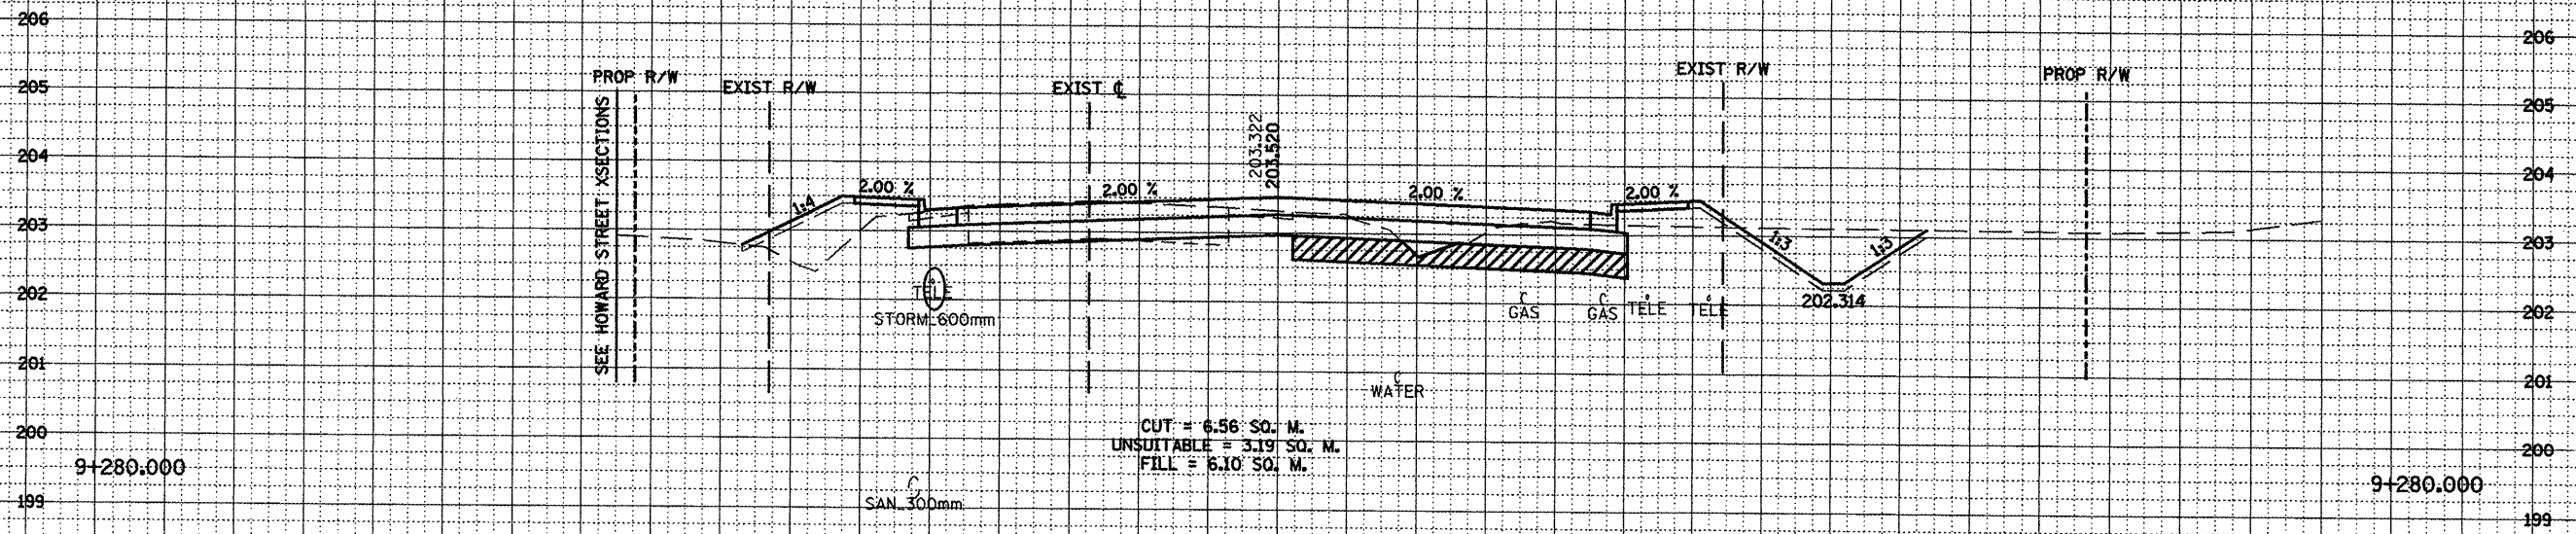

DATE	BY


ORIGINAL SURVEY NOTE BOOK NO. \_\_\_\_\_

DESIGNED BY \_\_\_\_\_

PLOTTED BY \_\_\_\_\_

REVISIONS BY \_\_\_\_\_

AREAS CHECKED BY \_\_\_\_\_

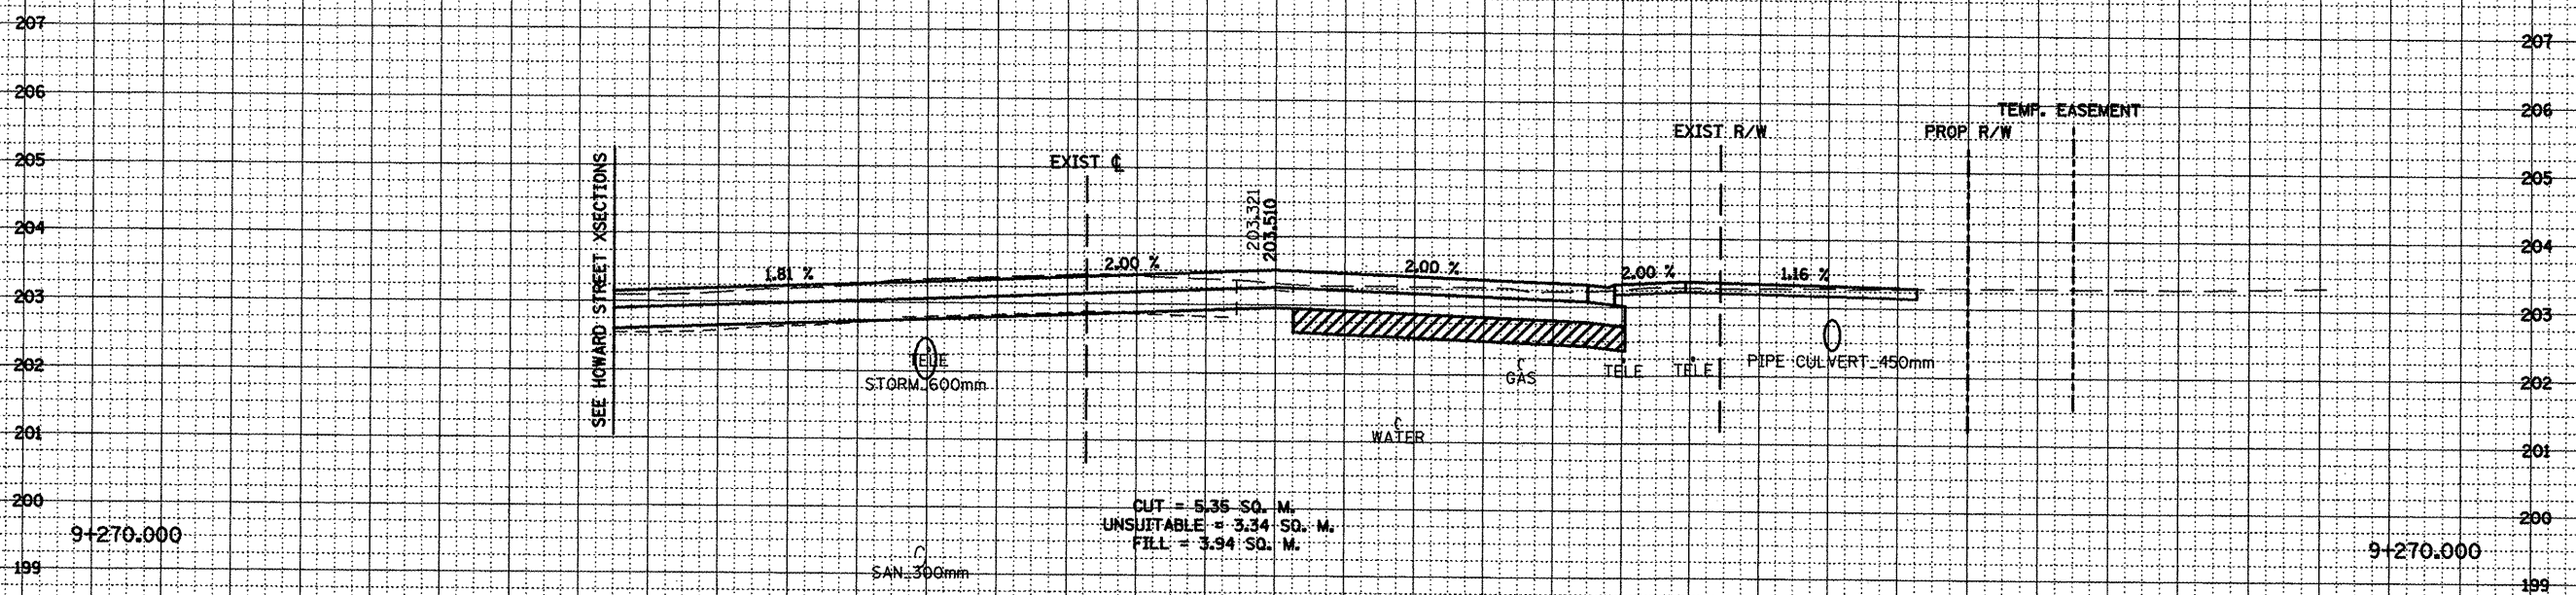

34 32 30 28 26 24 22 20 18 16 14 12 10 8 6 4 2 0 2 4 6 8 10 12 14 15 18 20 22 24 26 28 30 32 34

\*\*\*LOCATION OF EXISTING UTILITIES ARE APPROXIMATE.