


F.A.P. RTE.	SECTION	COUNTY	TOTAL SHEETS	SHEET NO.
399	36R-137R-2	TAZEWELL	449	405
STA.		TO STA.		
FED. ROAD DIST. NO. 4		ILLINOIS	FED. AID PROJECT	

BY	DATE

BY	DATE

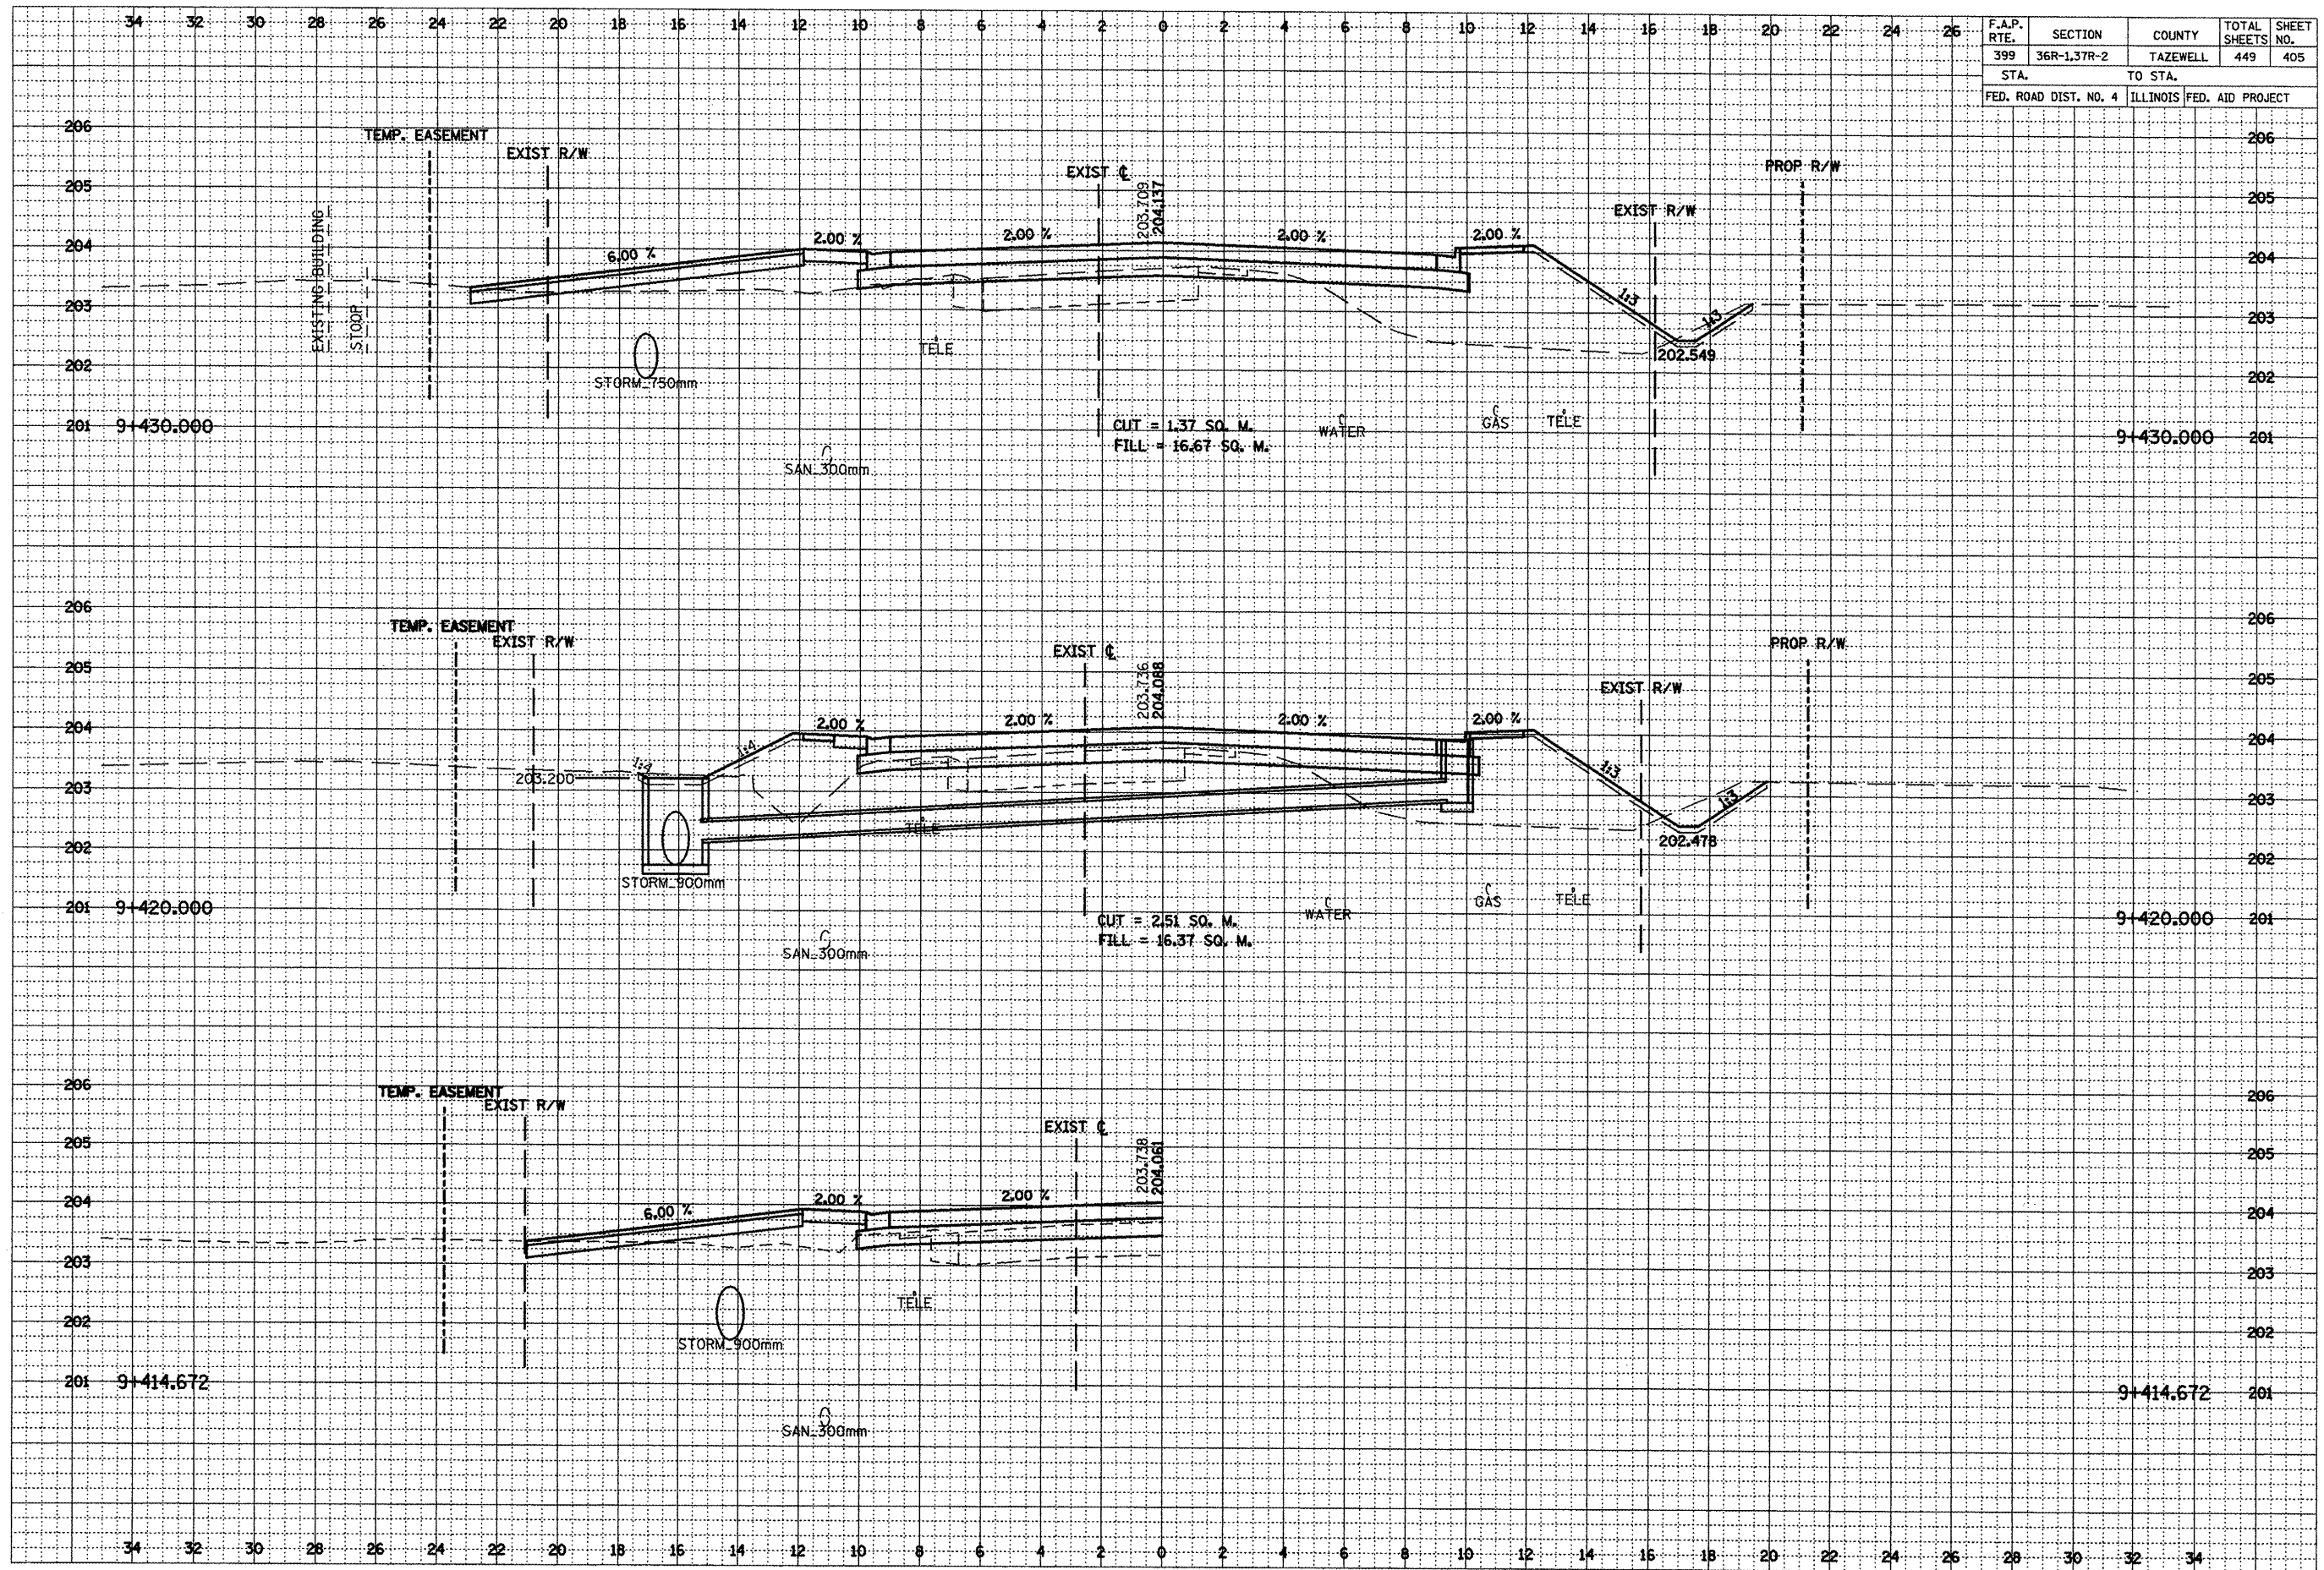

•••LOCATION OF EXISTING UTILITIES ARE APPROXIMATE.