


F.A.P. RTE.	SECTION	COUNTY	TOTAL SHEETS	SHEET NO.
399	36R-1,37R-2	TAZEWELL	449	407
STA. TO STA.		FED. ROAD DIST. NO. 4 ILLINOIS FED. AID PROJECT		

DATE	BY	DATE	BY

DATE	BY	DATE	BY

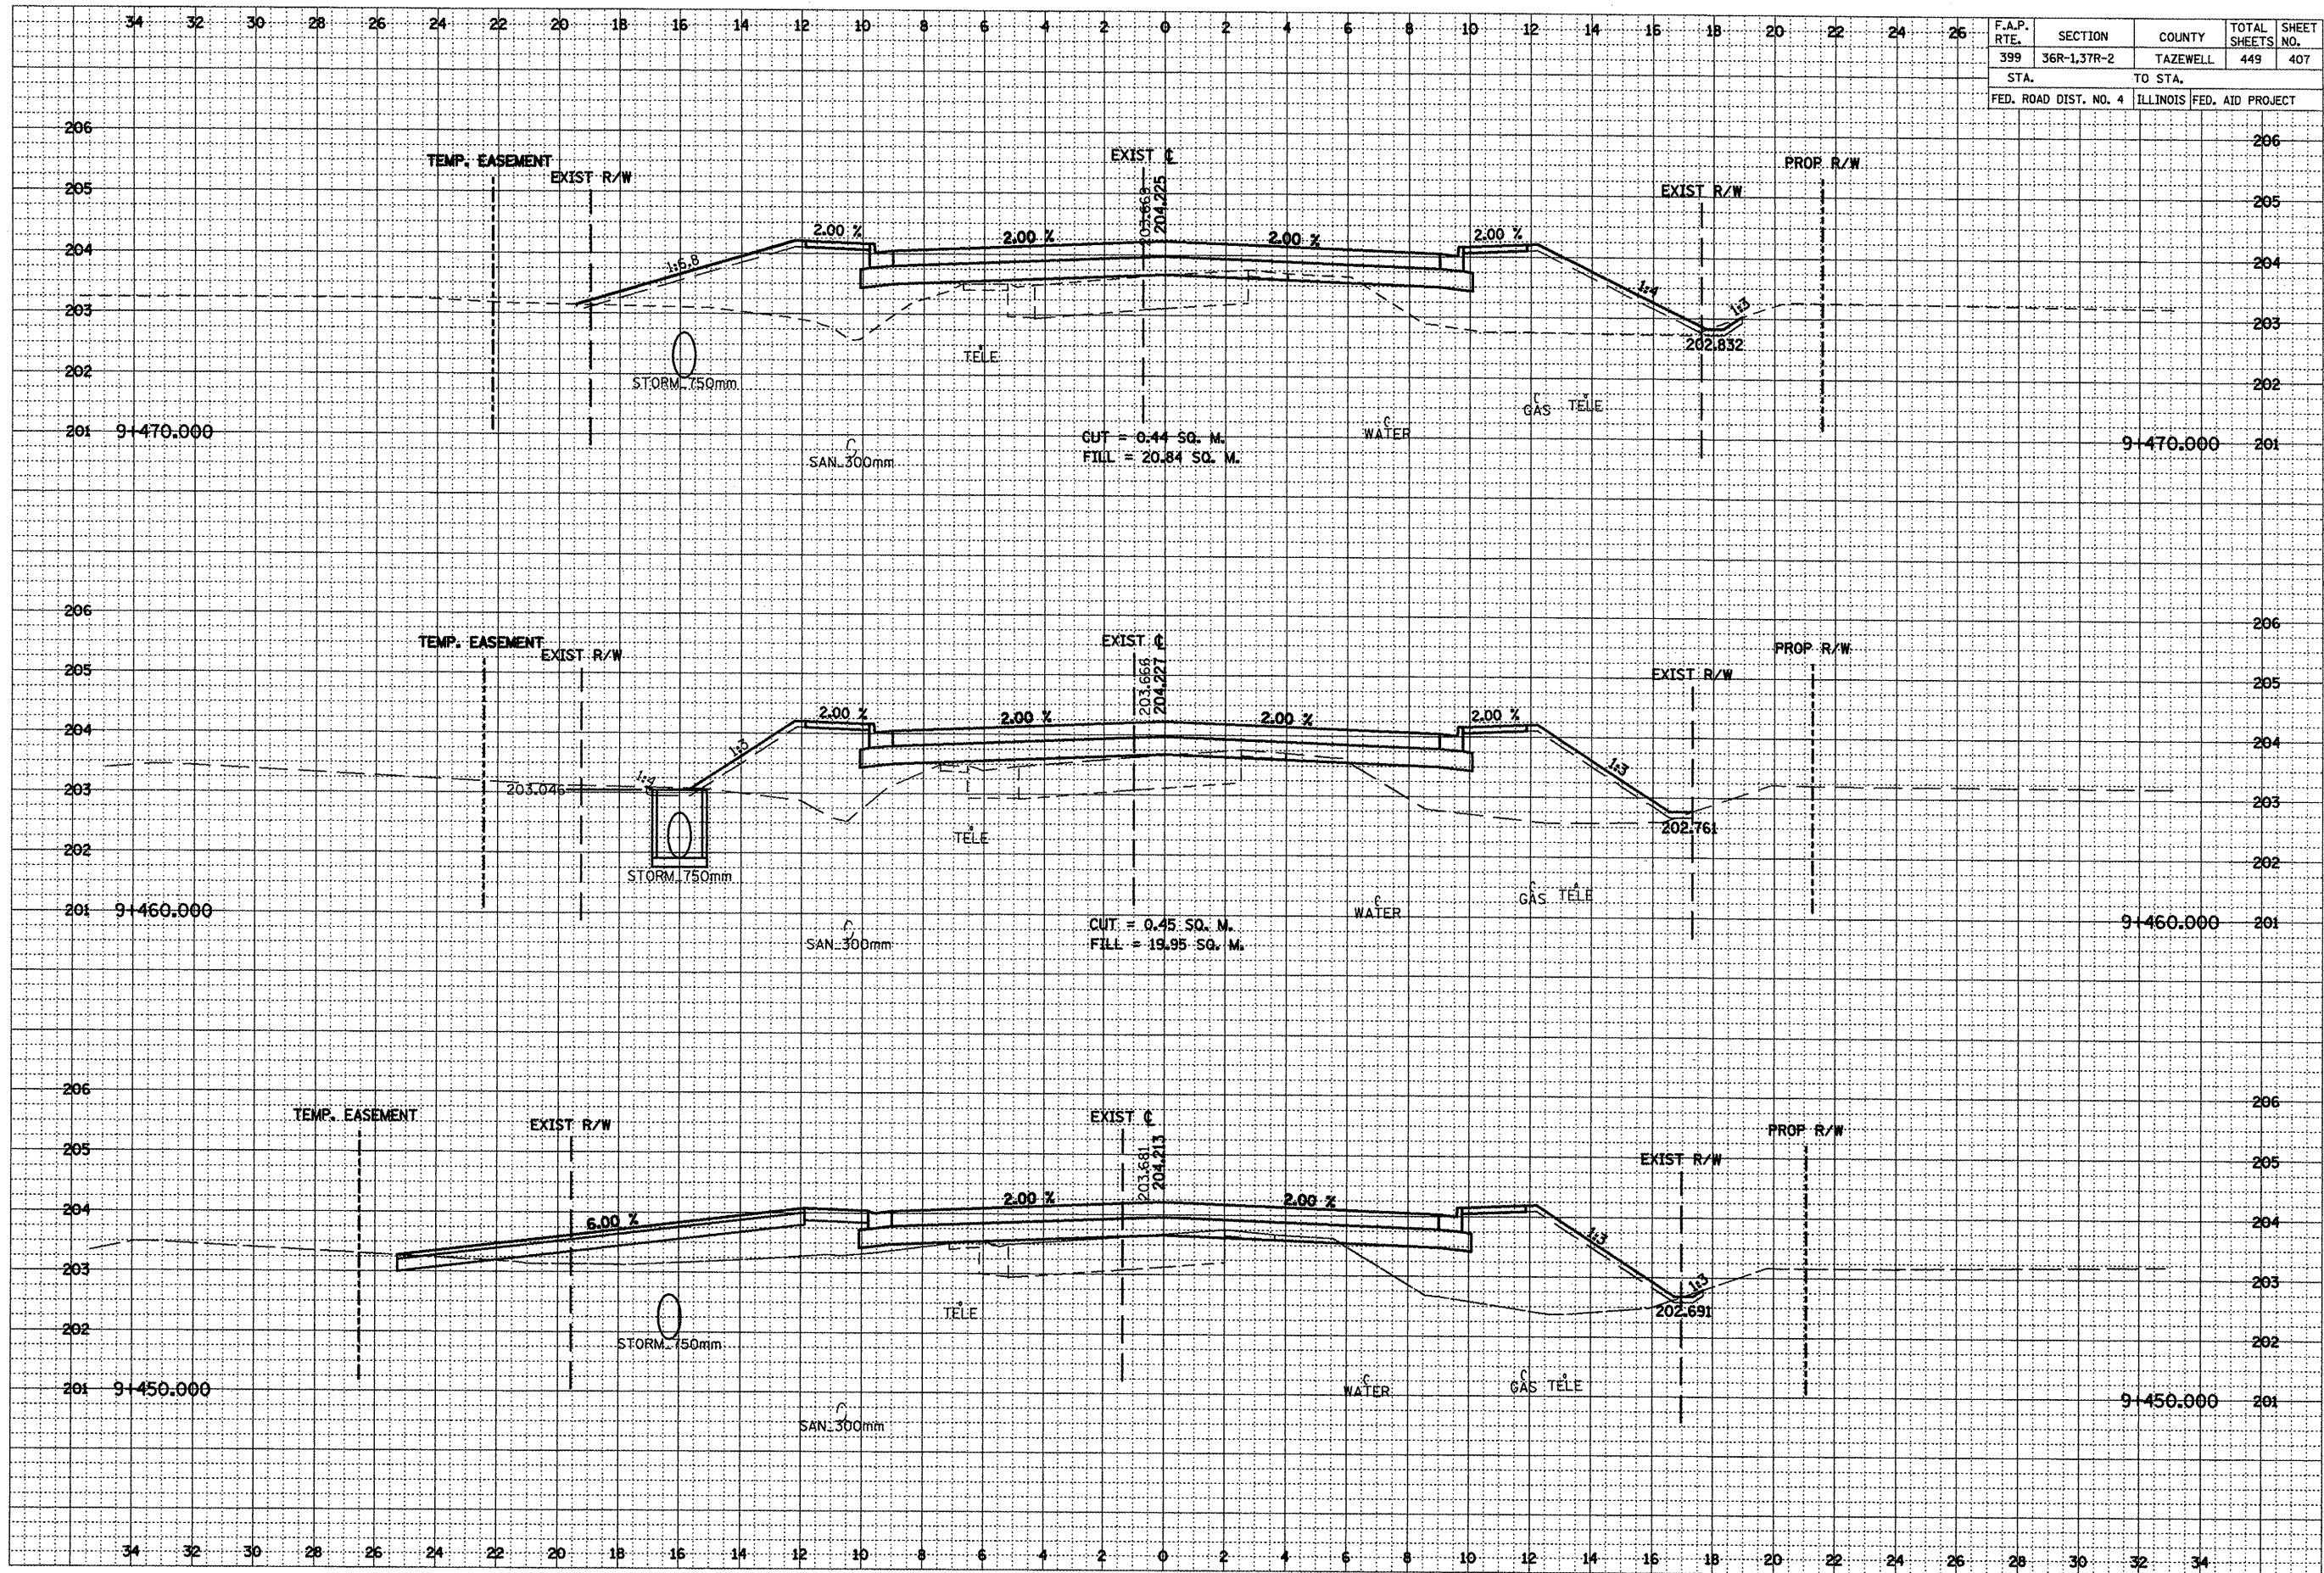

\*\*\*LOCATION OF EXISTING UTILITIES ARE APPROXIMATE.