


F.A.P. RTE.	SECTION	COUNTY	TOTAL SHEETS	SHEET NO.
399	36R-1,37R-2	TAZEWELL	449	408
STA.		TO STA.		
FED. ROAD DIST. NO. 4		ILLINOIS FED. AID PROJECT		

DATE	
BY	
DESIGNED	
DRAWN	
CHECKED	
APPROVED	
NO.	

DATE	
BY	
DESIGNED	
DRAWN	
CHECKED	
APPROVED	
NO.	

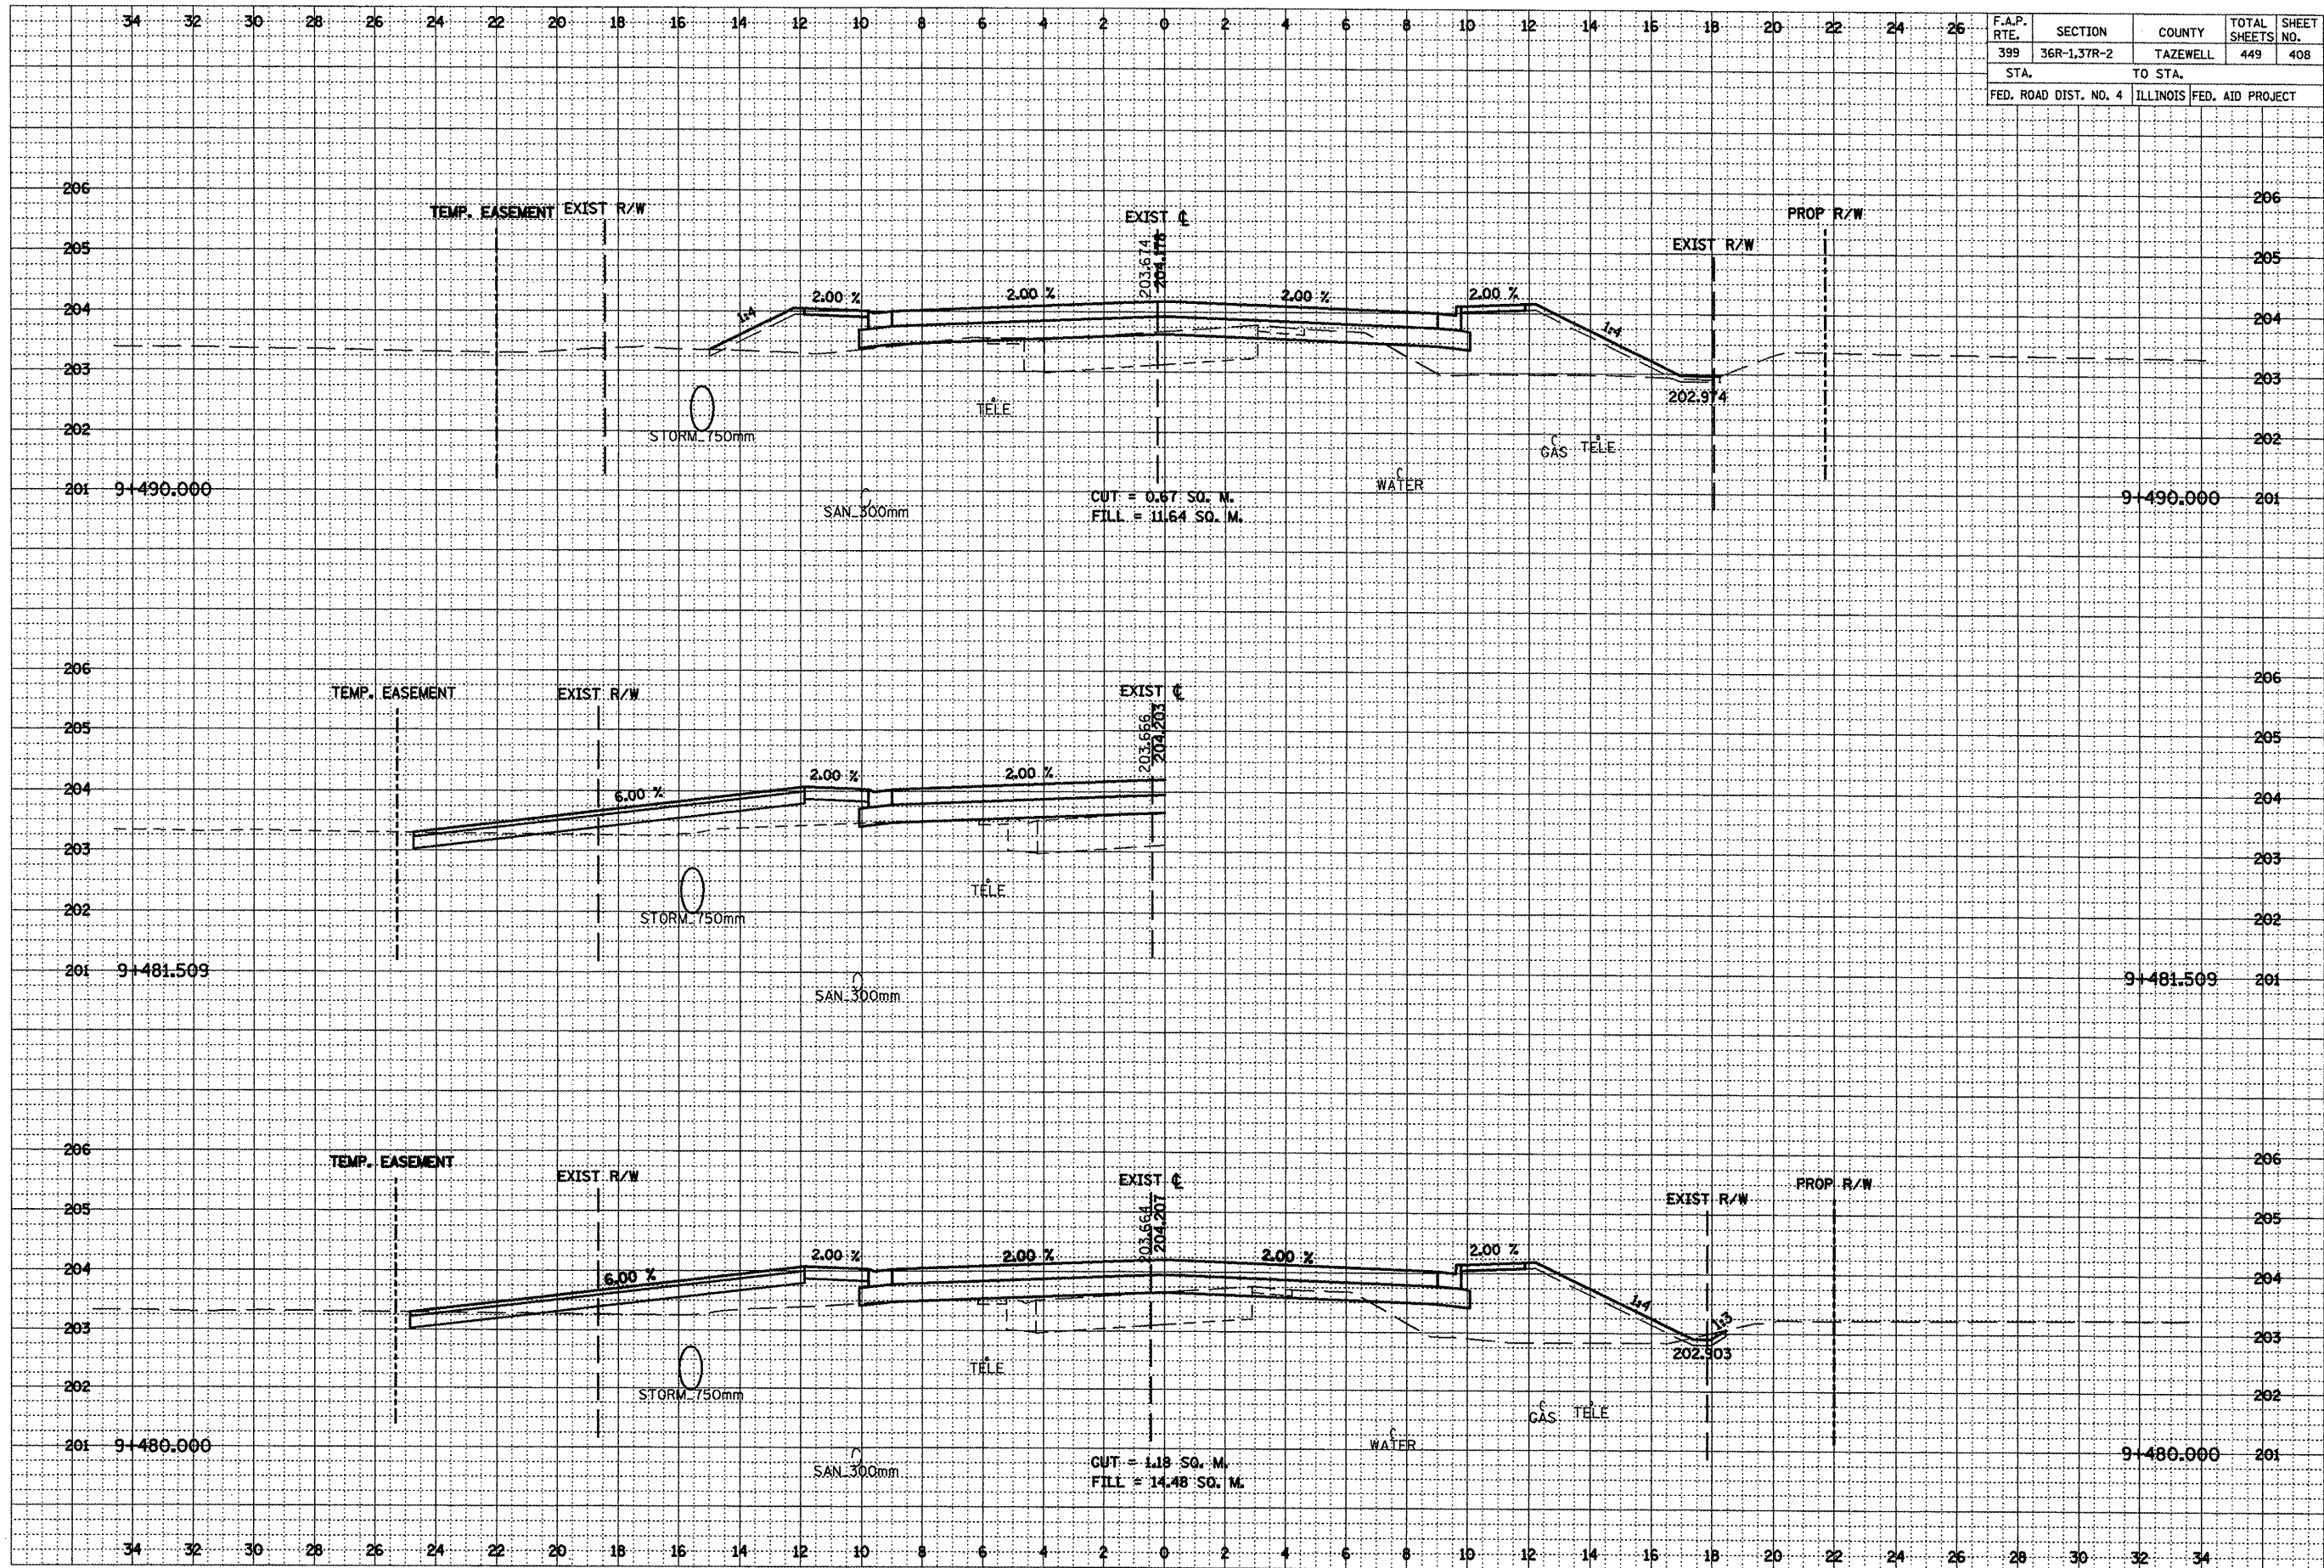

***LOCATION OF EXISTING UTILITIES ARE APPROXIMATE.