


F.A.P. RTE.	SECTION	COUNTY	TOTAL SHEETS	SHEET NO.
399	36R-1,37R-2	TAZEWELL	449	424
STA.		TO STA.		
FED. ROAD DIST. NO. 4		ILLINOIS FED. AID PROJECT		

FINL SURVEY	BY	DATE
NO. _____	_____	_____
REVISIONS	BY	DATE
1. _____	_____	_____
2. _____	_____	_____
ORIGINAL SURVEY	BY	DATE
NO. _____	_____	_____
REVISIONS	BY	DATE
1. _____	_____	_____
2. _____	_____	_____
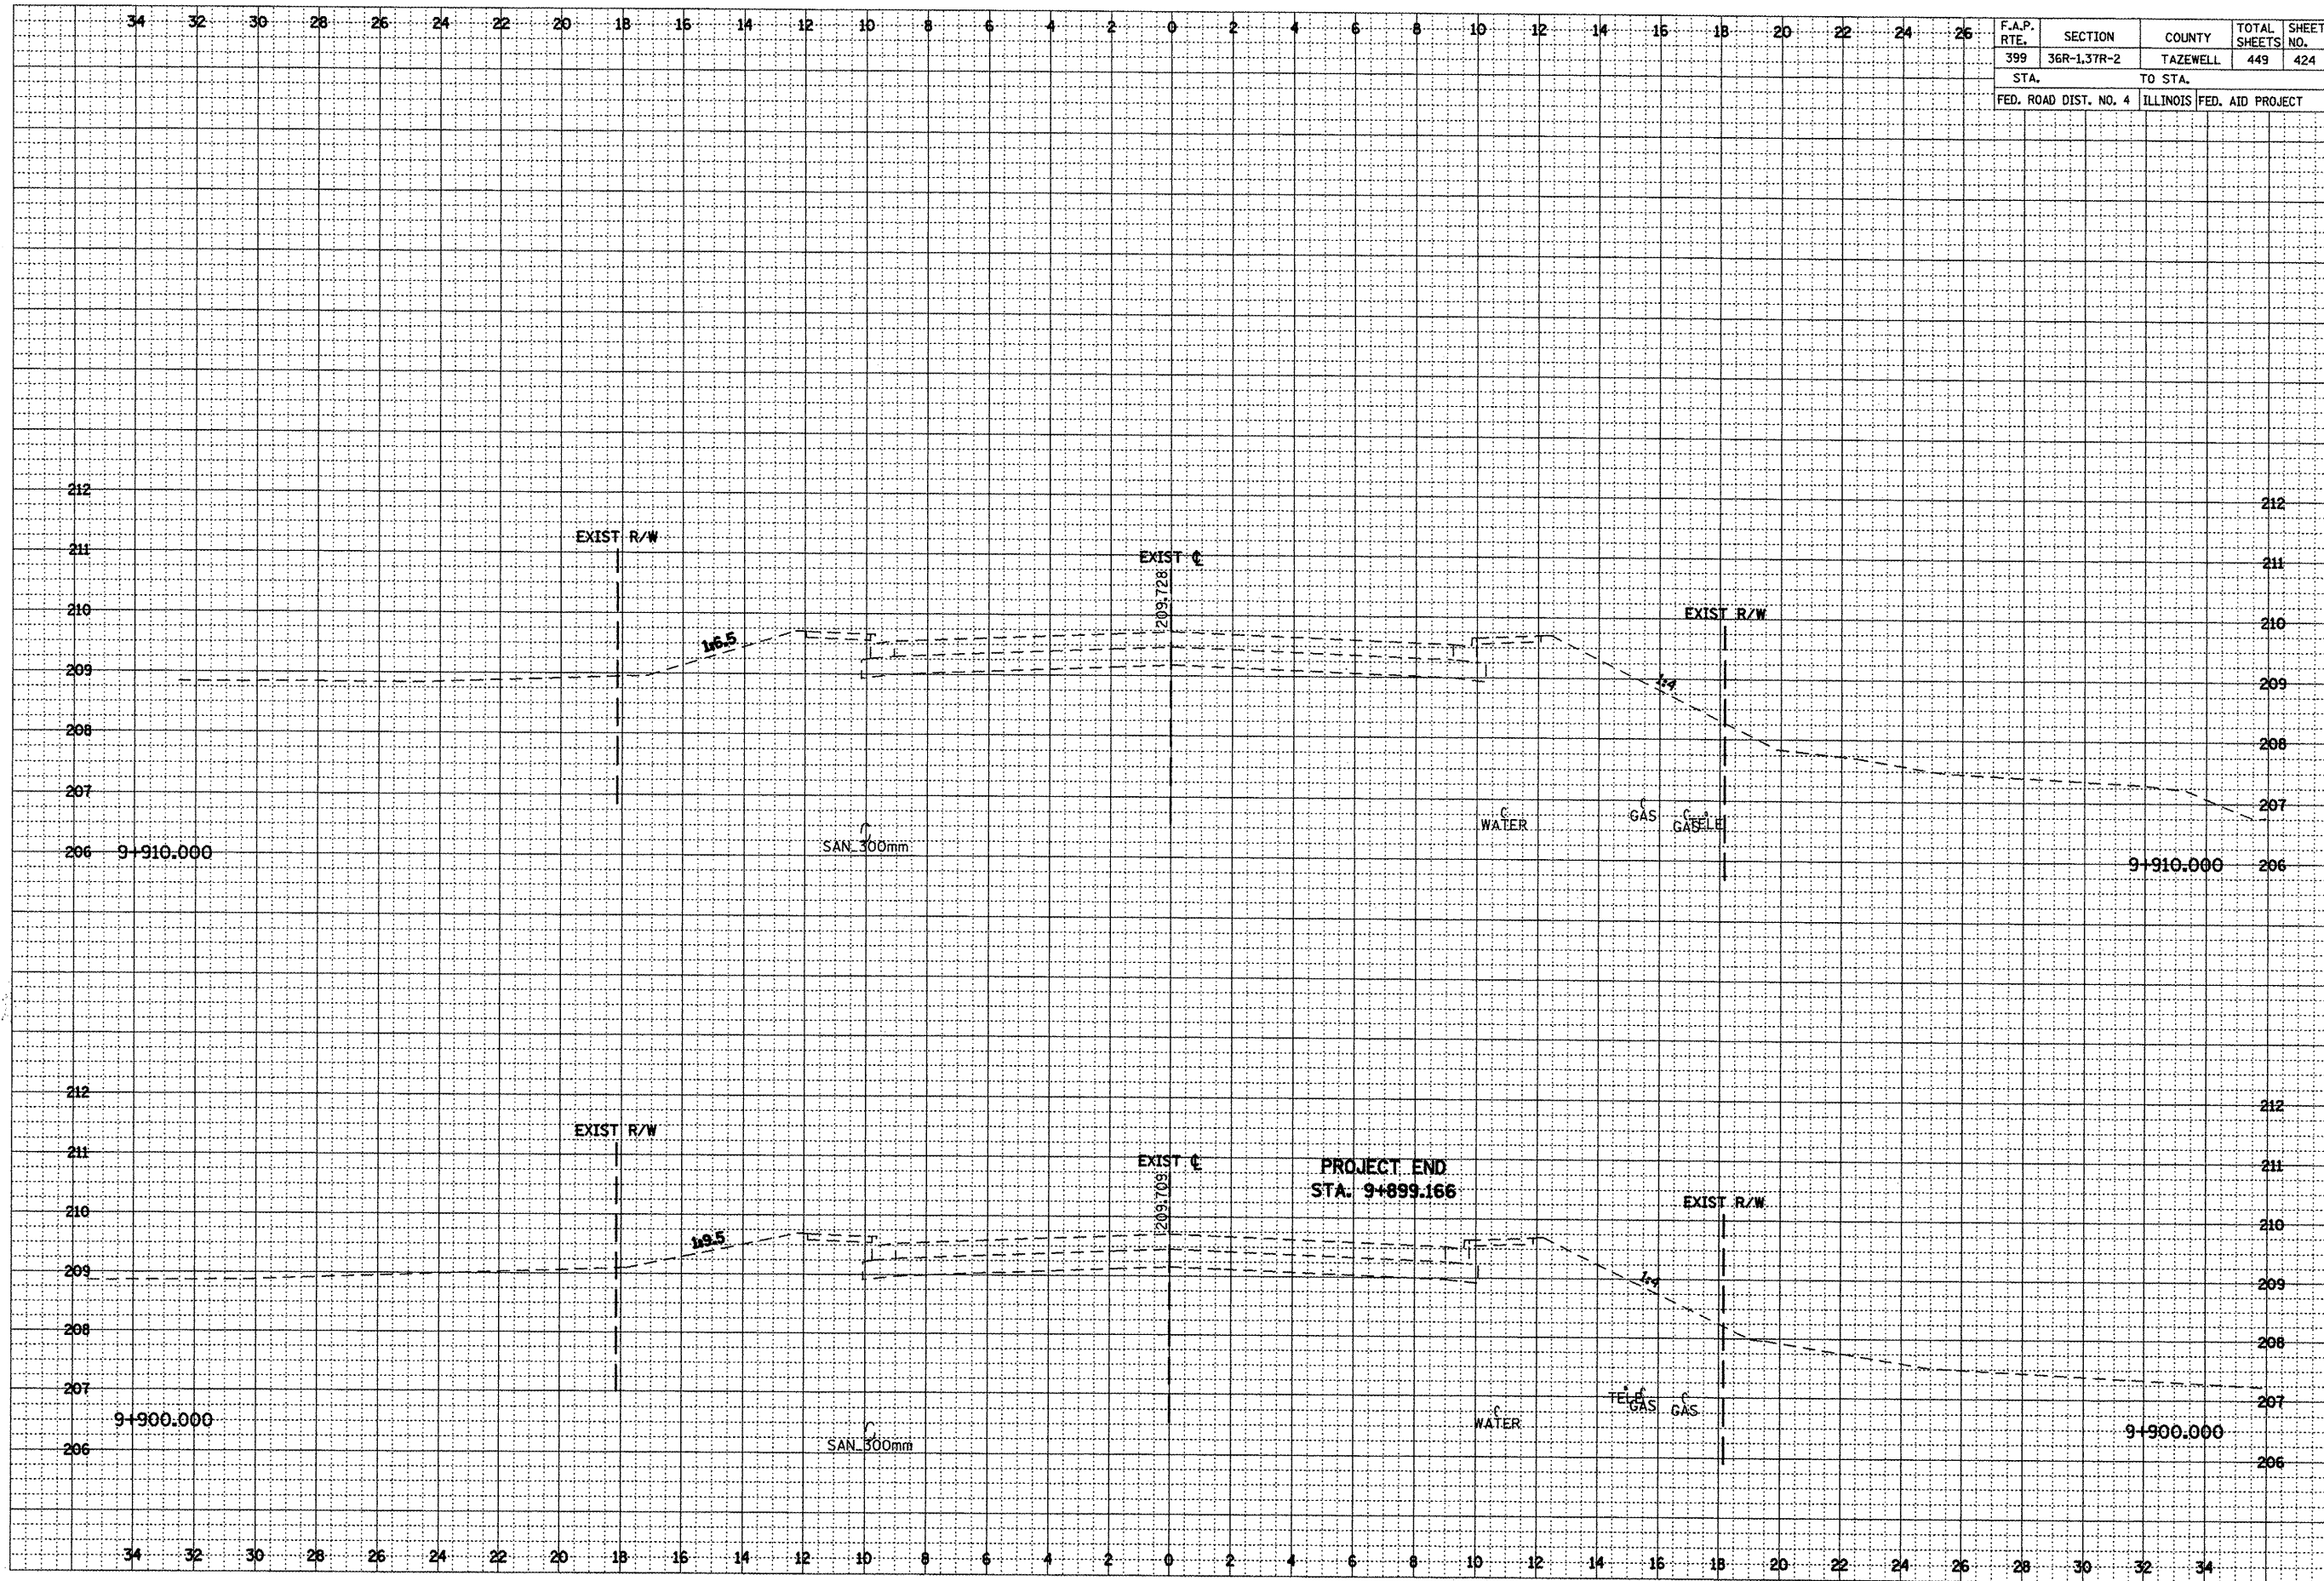

**LOCATION OF EXISTING UTILITIES ARE APPROXIMATE.