


ORIGINAL SURVEY NO.	DATE
SURVEYED BY	BY
PLOTTED BY	DATE
NOTE BOOK NO.	
AREAS CHECKED	

ORIGINAL SURVEY NO.	DATE
SURVEYED BY	BY
PLOTTED BY	DATE
NOTE BOOK NO.	
AREAS CHECKED	

F.A.P. RTE.	SECTION	COUNTY	TOTAL SHEETS	SHEET NO.
399	36R-1,3TR-2	TAZEWELL	449	441
STA. TO STA.		ILLINOIS FED. AID PROJECT		
FED. ROAD DIST. NO. 4				

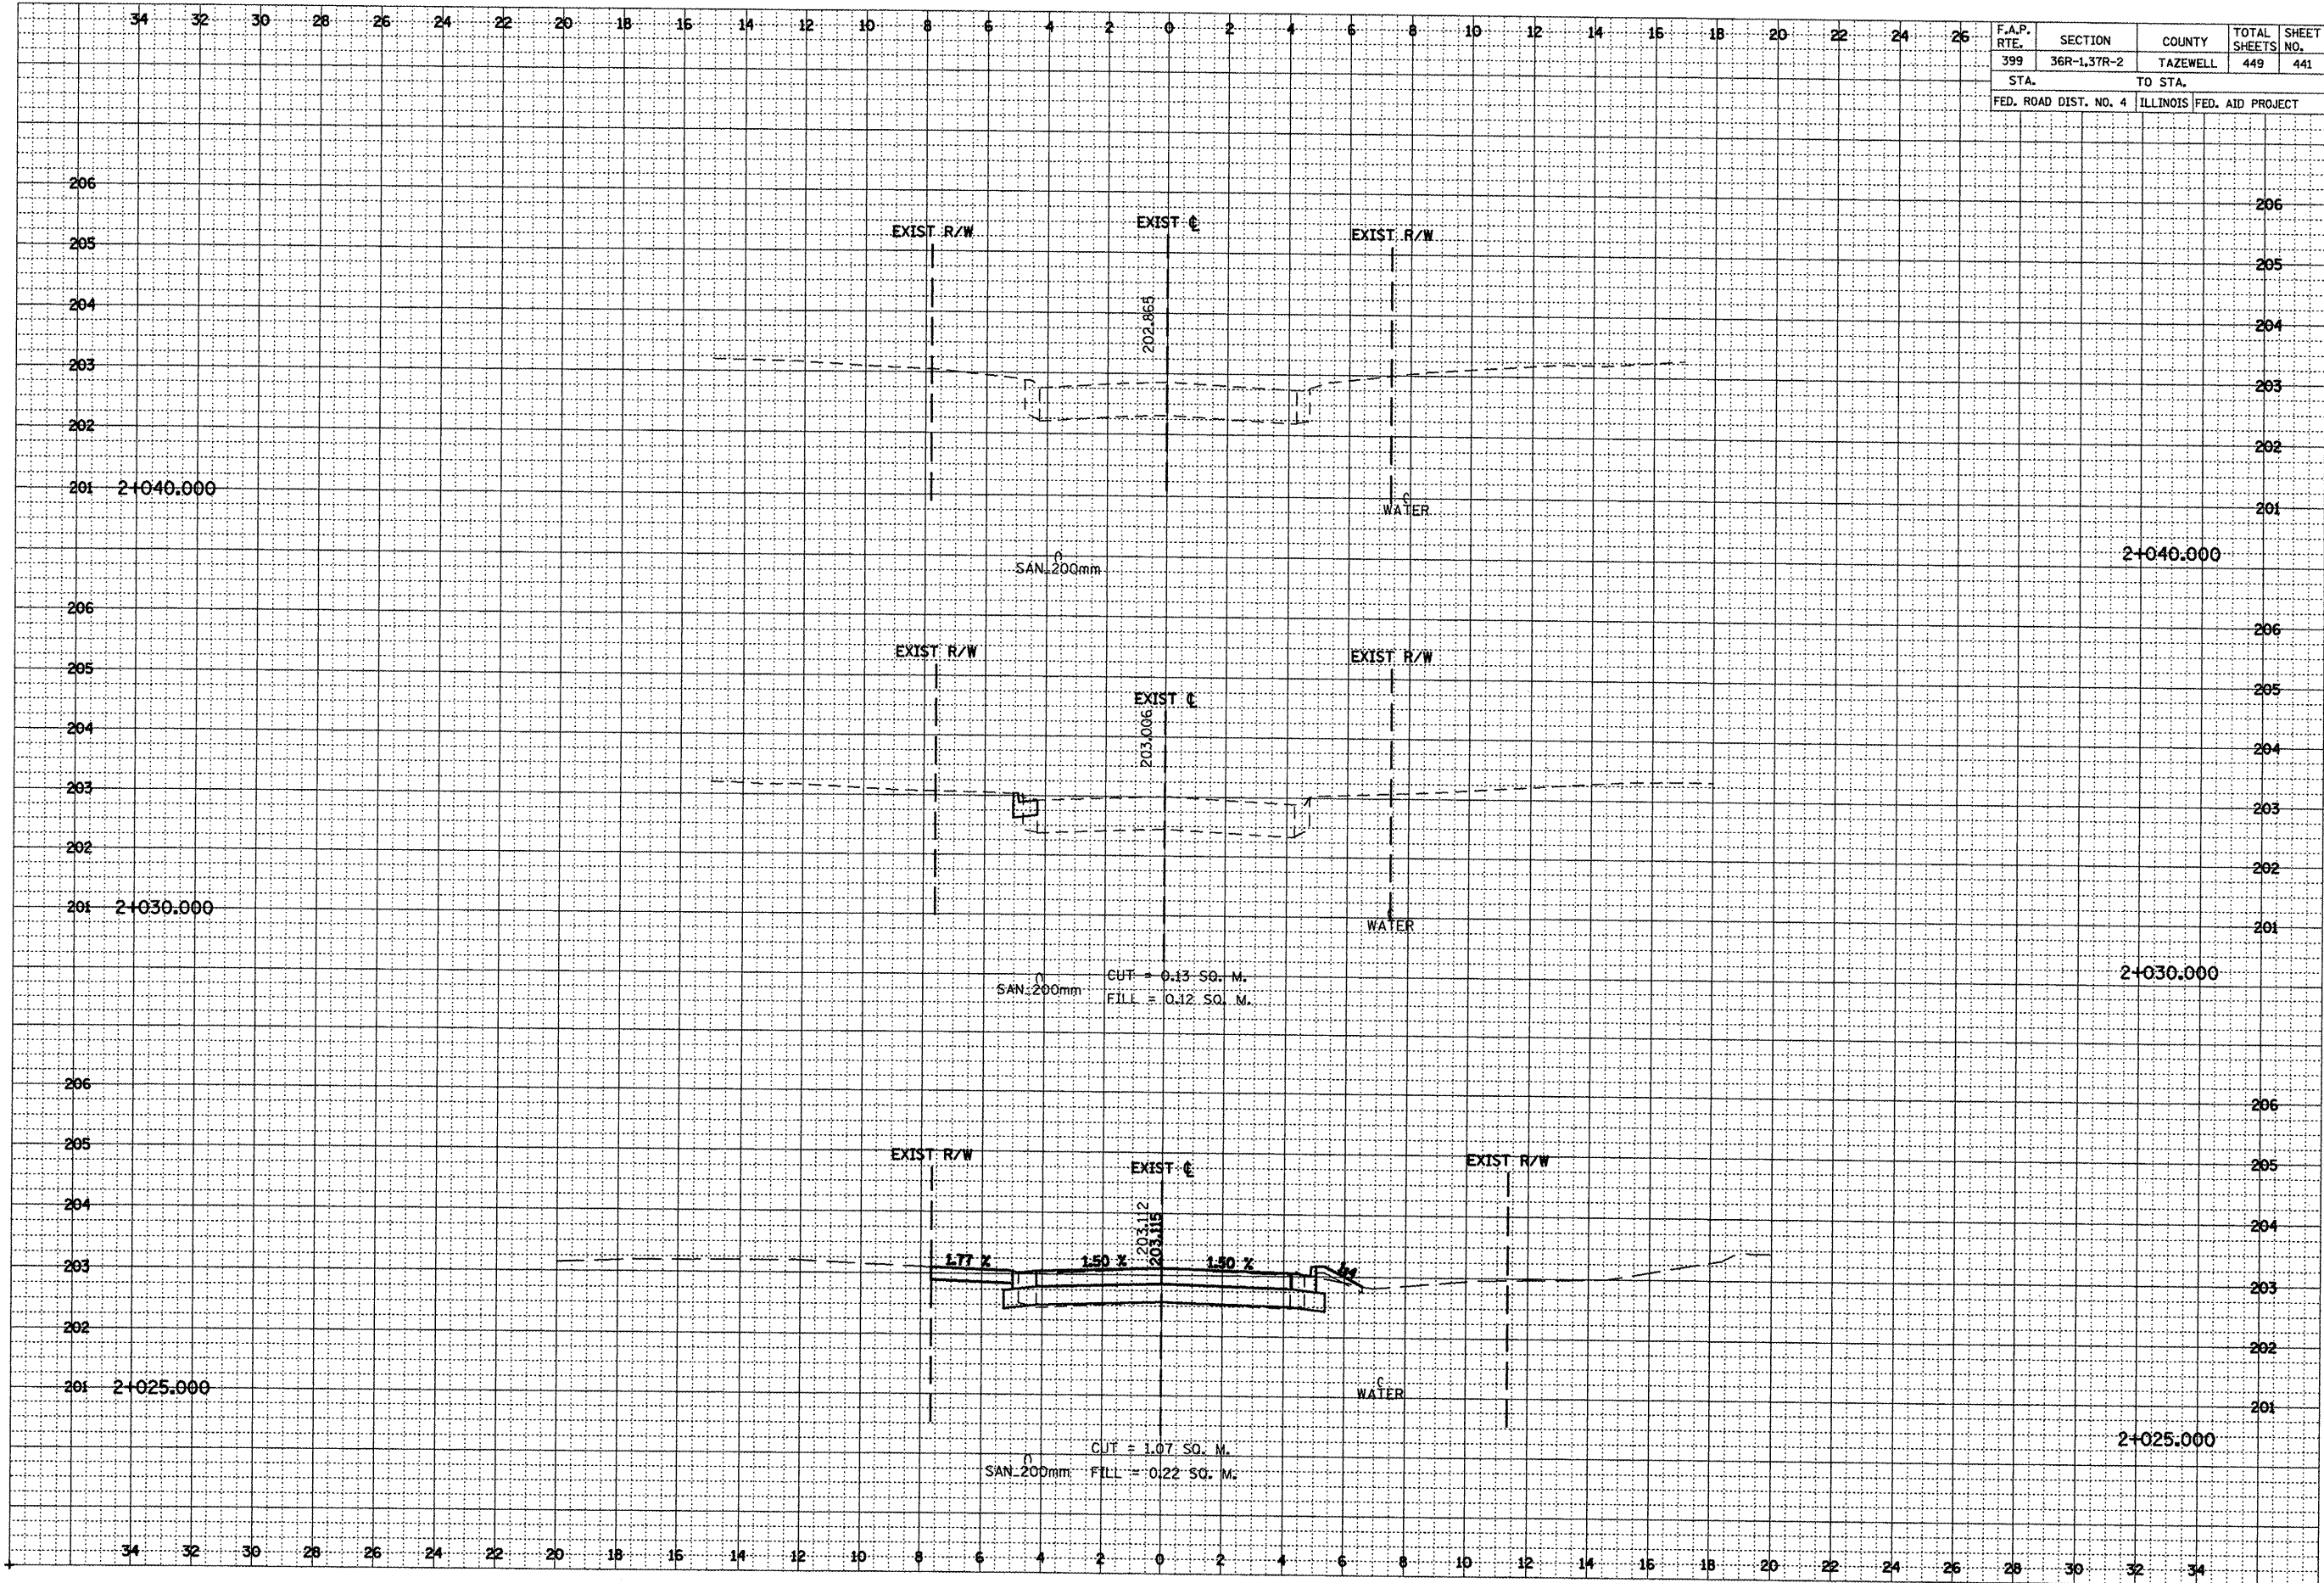

WILLIAM STREET