


F.A.P. RTE.	SECTION	COUNTY	TOTAL SHEETS	SHEET NO.
399	36R-1,37R-2	TAZEWELL	449	448
STA.		TO STA.		
FED. ROAD DIST. NO. 4		ILLINOIS FED. AID PROJECT		

DATE	BY
SURVEYED	BY
NOTE BOOK	
AREAS	
CHECKED	

DATE	BY
ORIGINAL	BY
NOTE BOOK	
AREAS	
CHECKED	

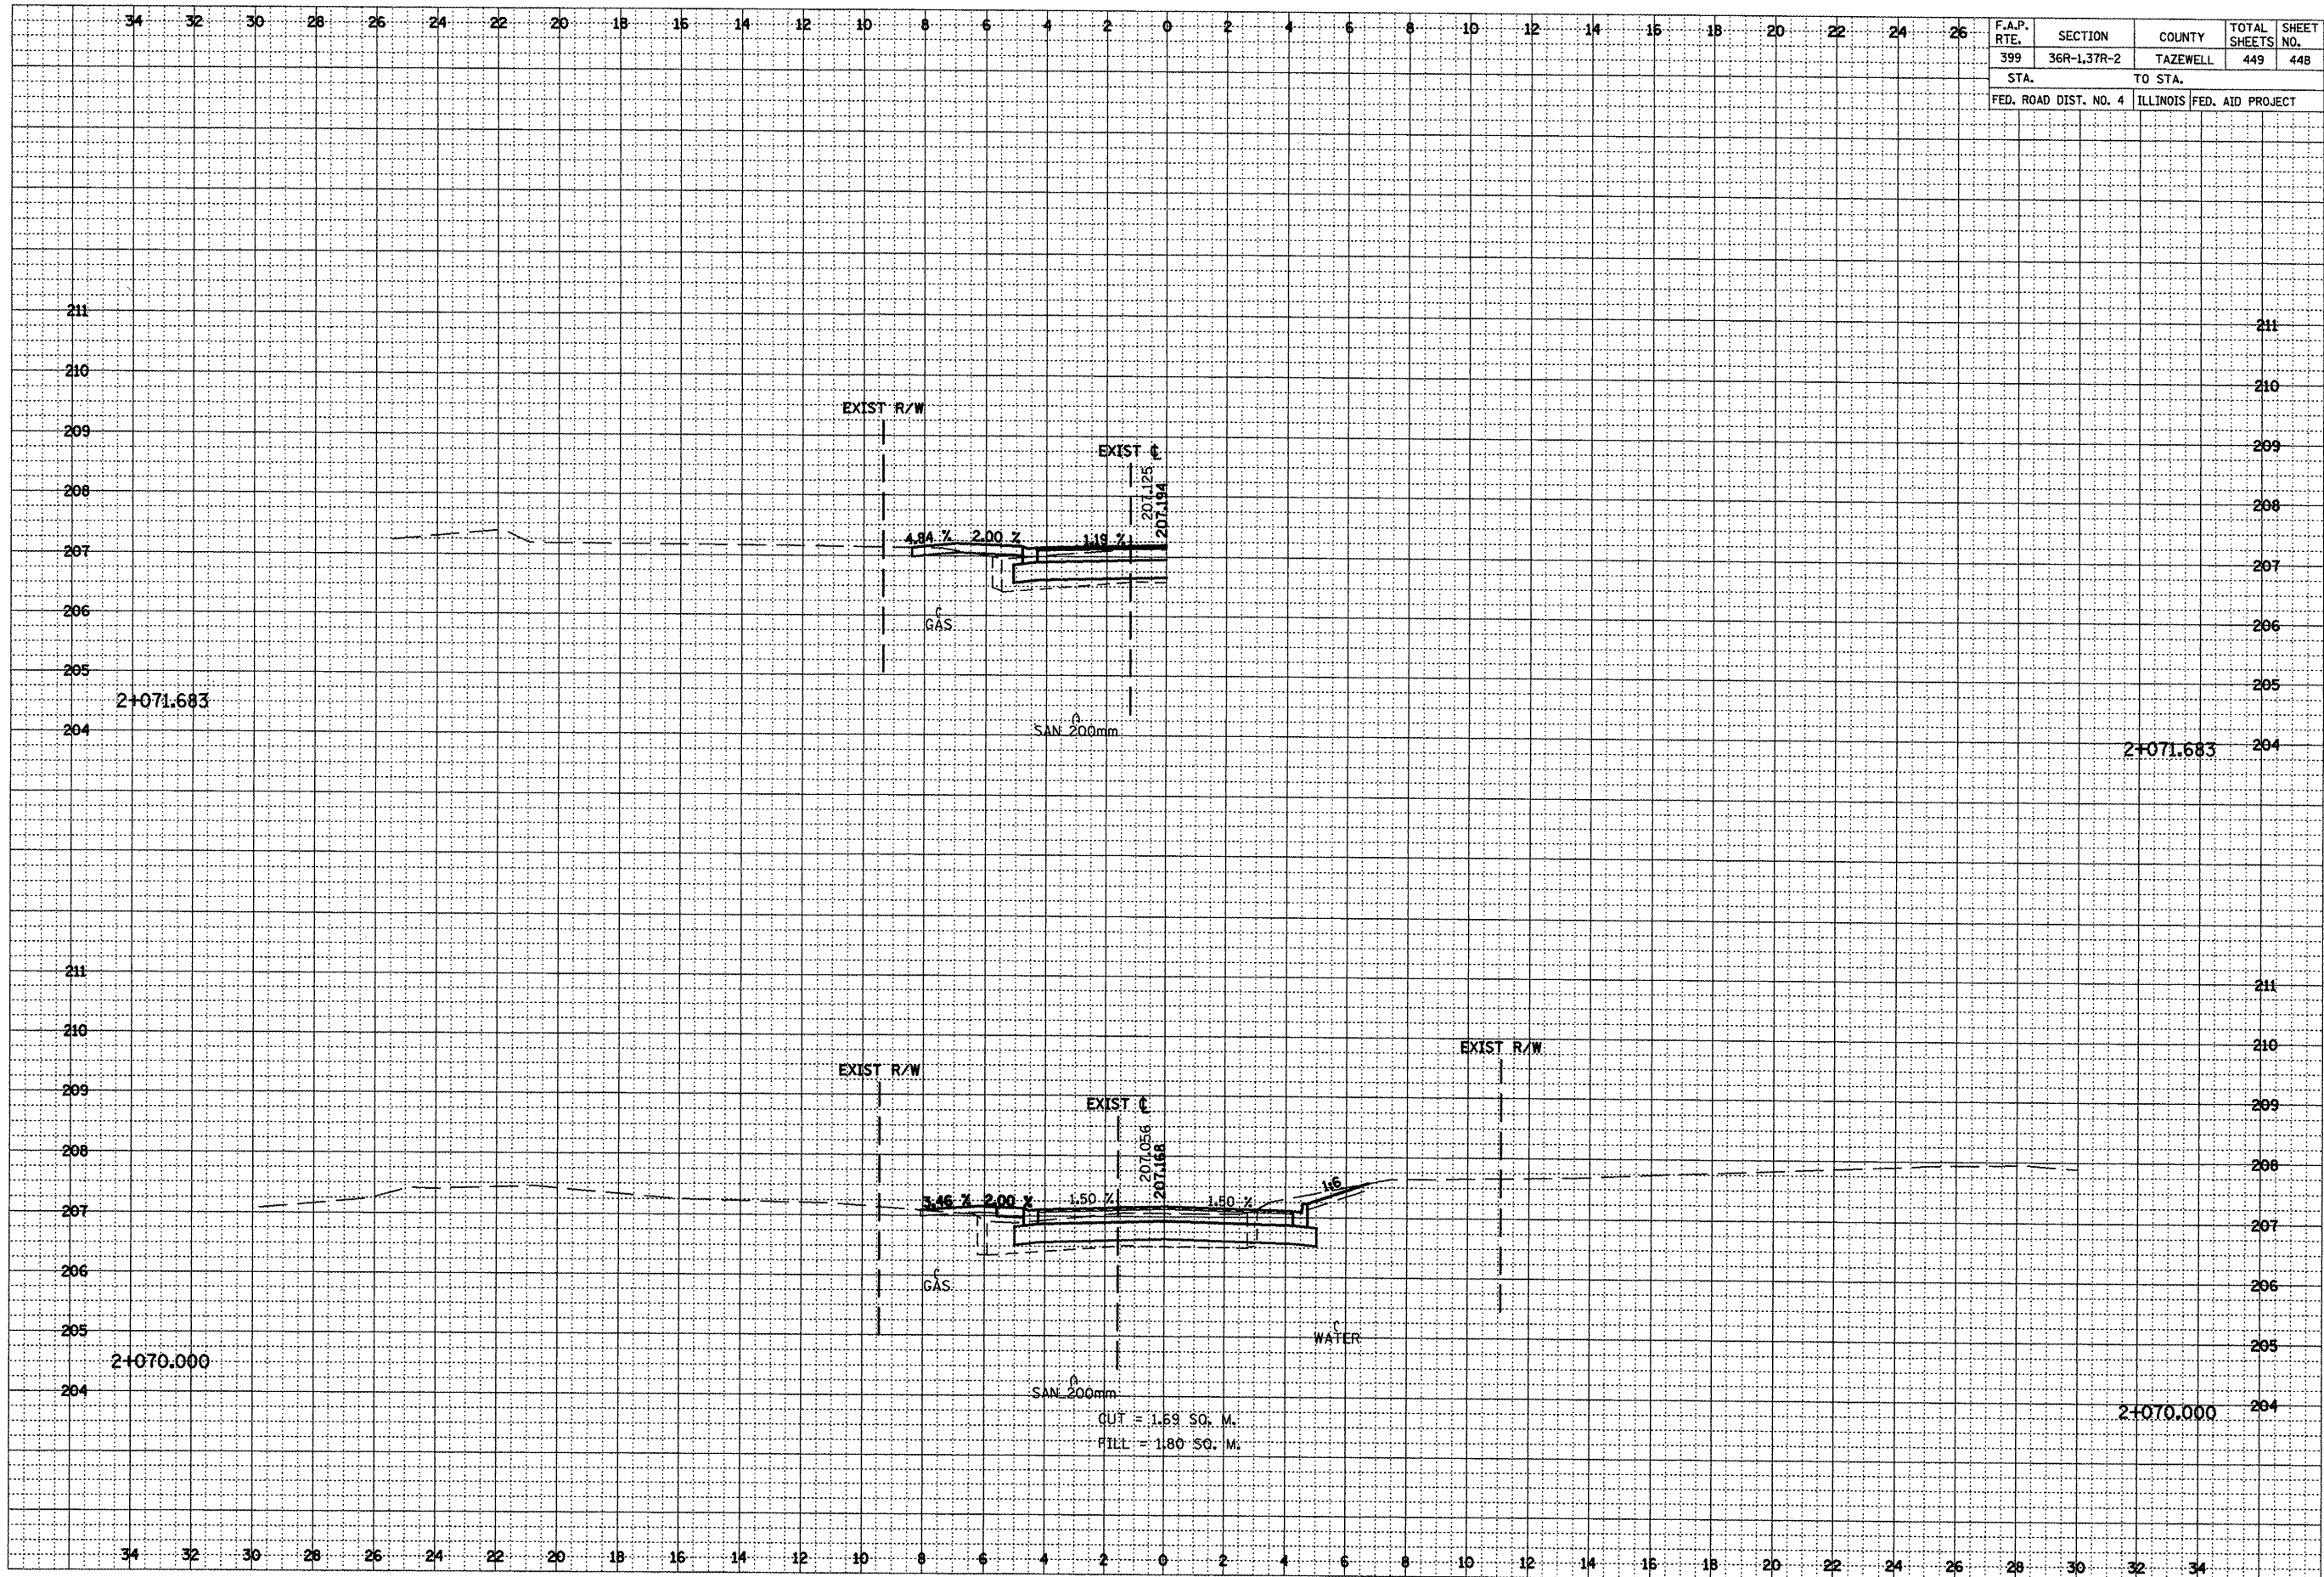

CUT = 1.69 SQ. M.  
 FILL = 1.80 SQ. M.

\*\*\*LOCATION OF EXISTING UTILITIES ARE APPROXIMATE.