



PROPOSED TYPICAL SECTION #2  
SOUTH SUMMIT DRIVE  
STA. 110+00.79 TO STA 111+65.18

NOTE: CORE AT STA. 112+00 INDICATES 3.5" OF BIT. CONCRETE ON 5.0" OF SAND AND GRAVEL.

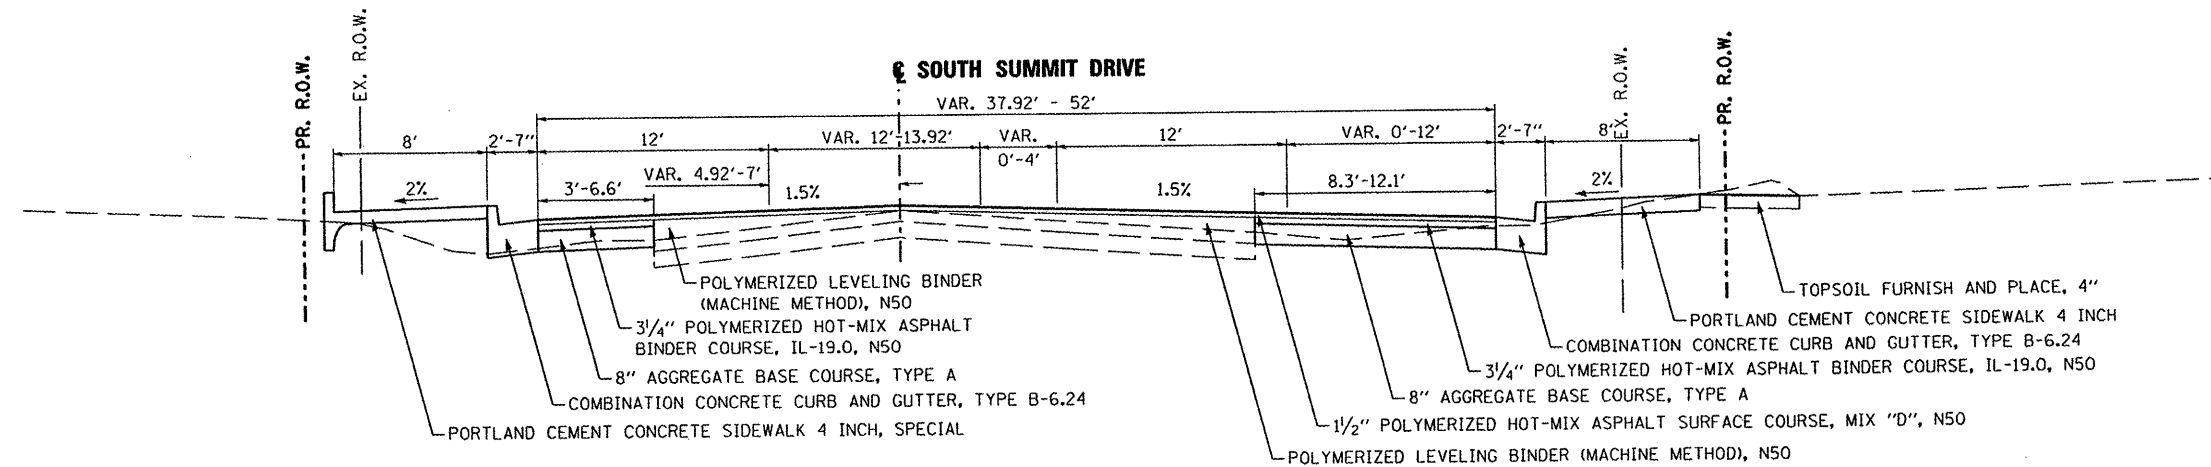

PROPOSED TYPICAL SECTION #3  
SOUTH SUMMIT DRIVE  
STA 111+65.18 TO STA 113+22.93

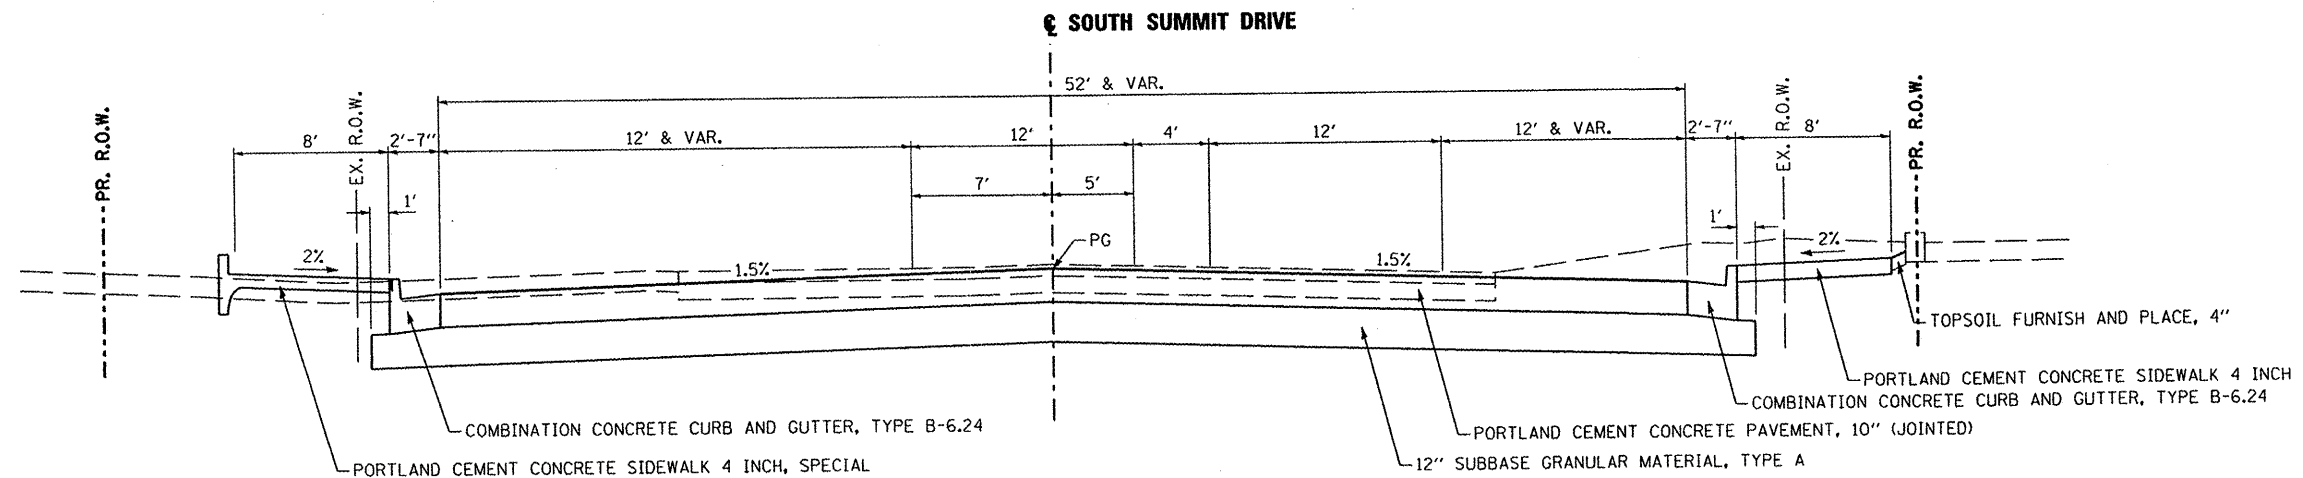

PROPOSED TYPICAL SECTION #4  
SOUTH SUMMIT DRIVE  
STA 113+22.93 TO STA 115+04.58

|             |                      |              |           |
|-------------|----------------------|--------------|-----------|
| FILE NAME = | PLOT SCALE = #SCALE* | DESIGNED - - | REVISED - |
|             | PLOT DATE = #DATE*   | DRAWN - -    | REVISED - |
|             | PLOT TIME = #TIME*   | CHECKED - -  | REVISED - |
|             |                      | DATE - -     | REVISED - |



|                                  |                         |
|----------------------------------|-------------------------|
| SUMMIT DRIVE<br>TYPICAL SECTIONS |                         |
| N.T.S.                           | SHEET NO. 2 OF 6 SHEETS |

| F.A.U. RTE.         | SECTION        | COUNTY                    | TOTAL SHEETS | SHEET NO. |
|---------------------|----------------|---------------------------|--------------|-----------|
| 6775                | 04-00141-00-FP | TAZEWELL                  | 187          | 13        |
| FED. ROAD DIST. NO. |                | ILLINOIS FED. AID PROJECT |              |           |

#FILEL\*