


SEC 19, T26N, R3W, 3rd PM

PRAIRIE INVESTMENT PROPERTIES

THERMOPLASTIC PAVEMENT MARKING SCHEDULE			
TAG	TYPE	COLOR	WIDTH
AS	LINE	YELLOW	4" - DOUBLE

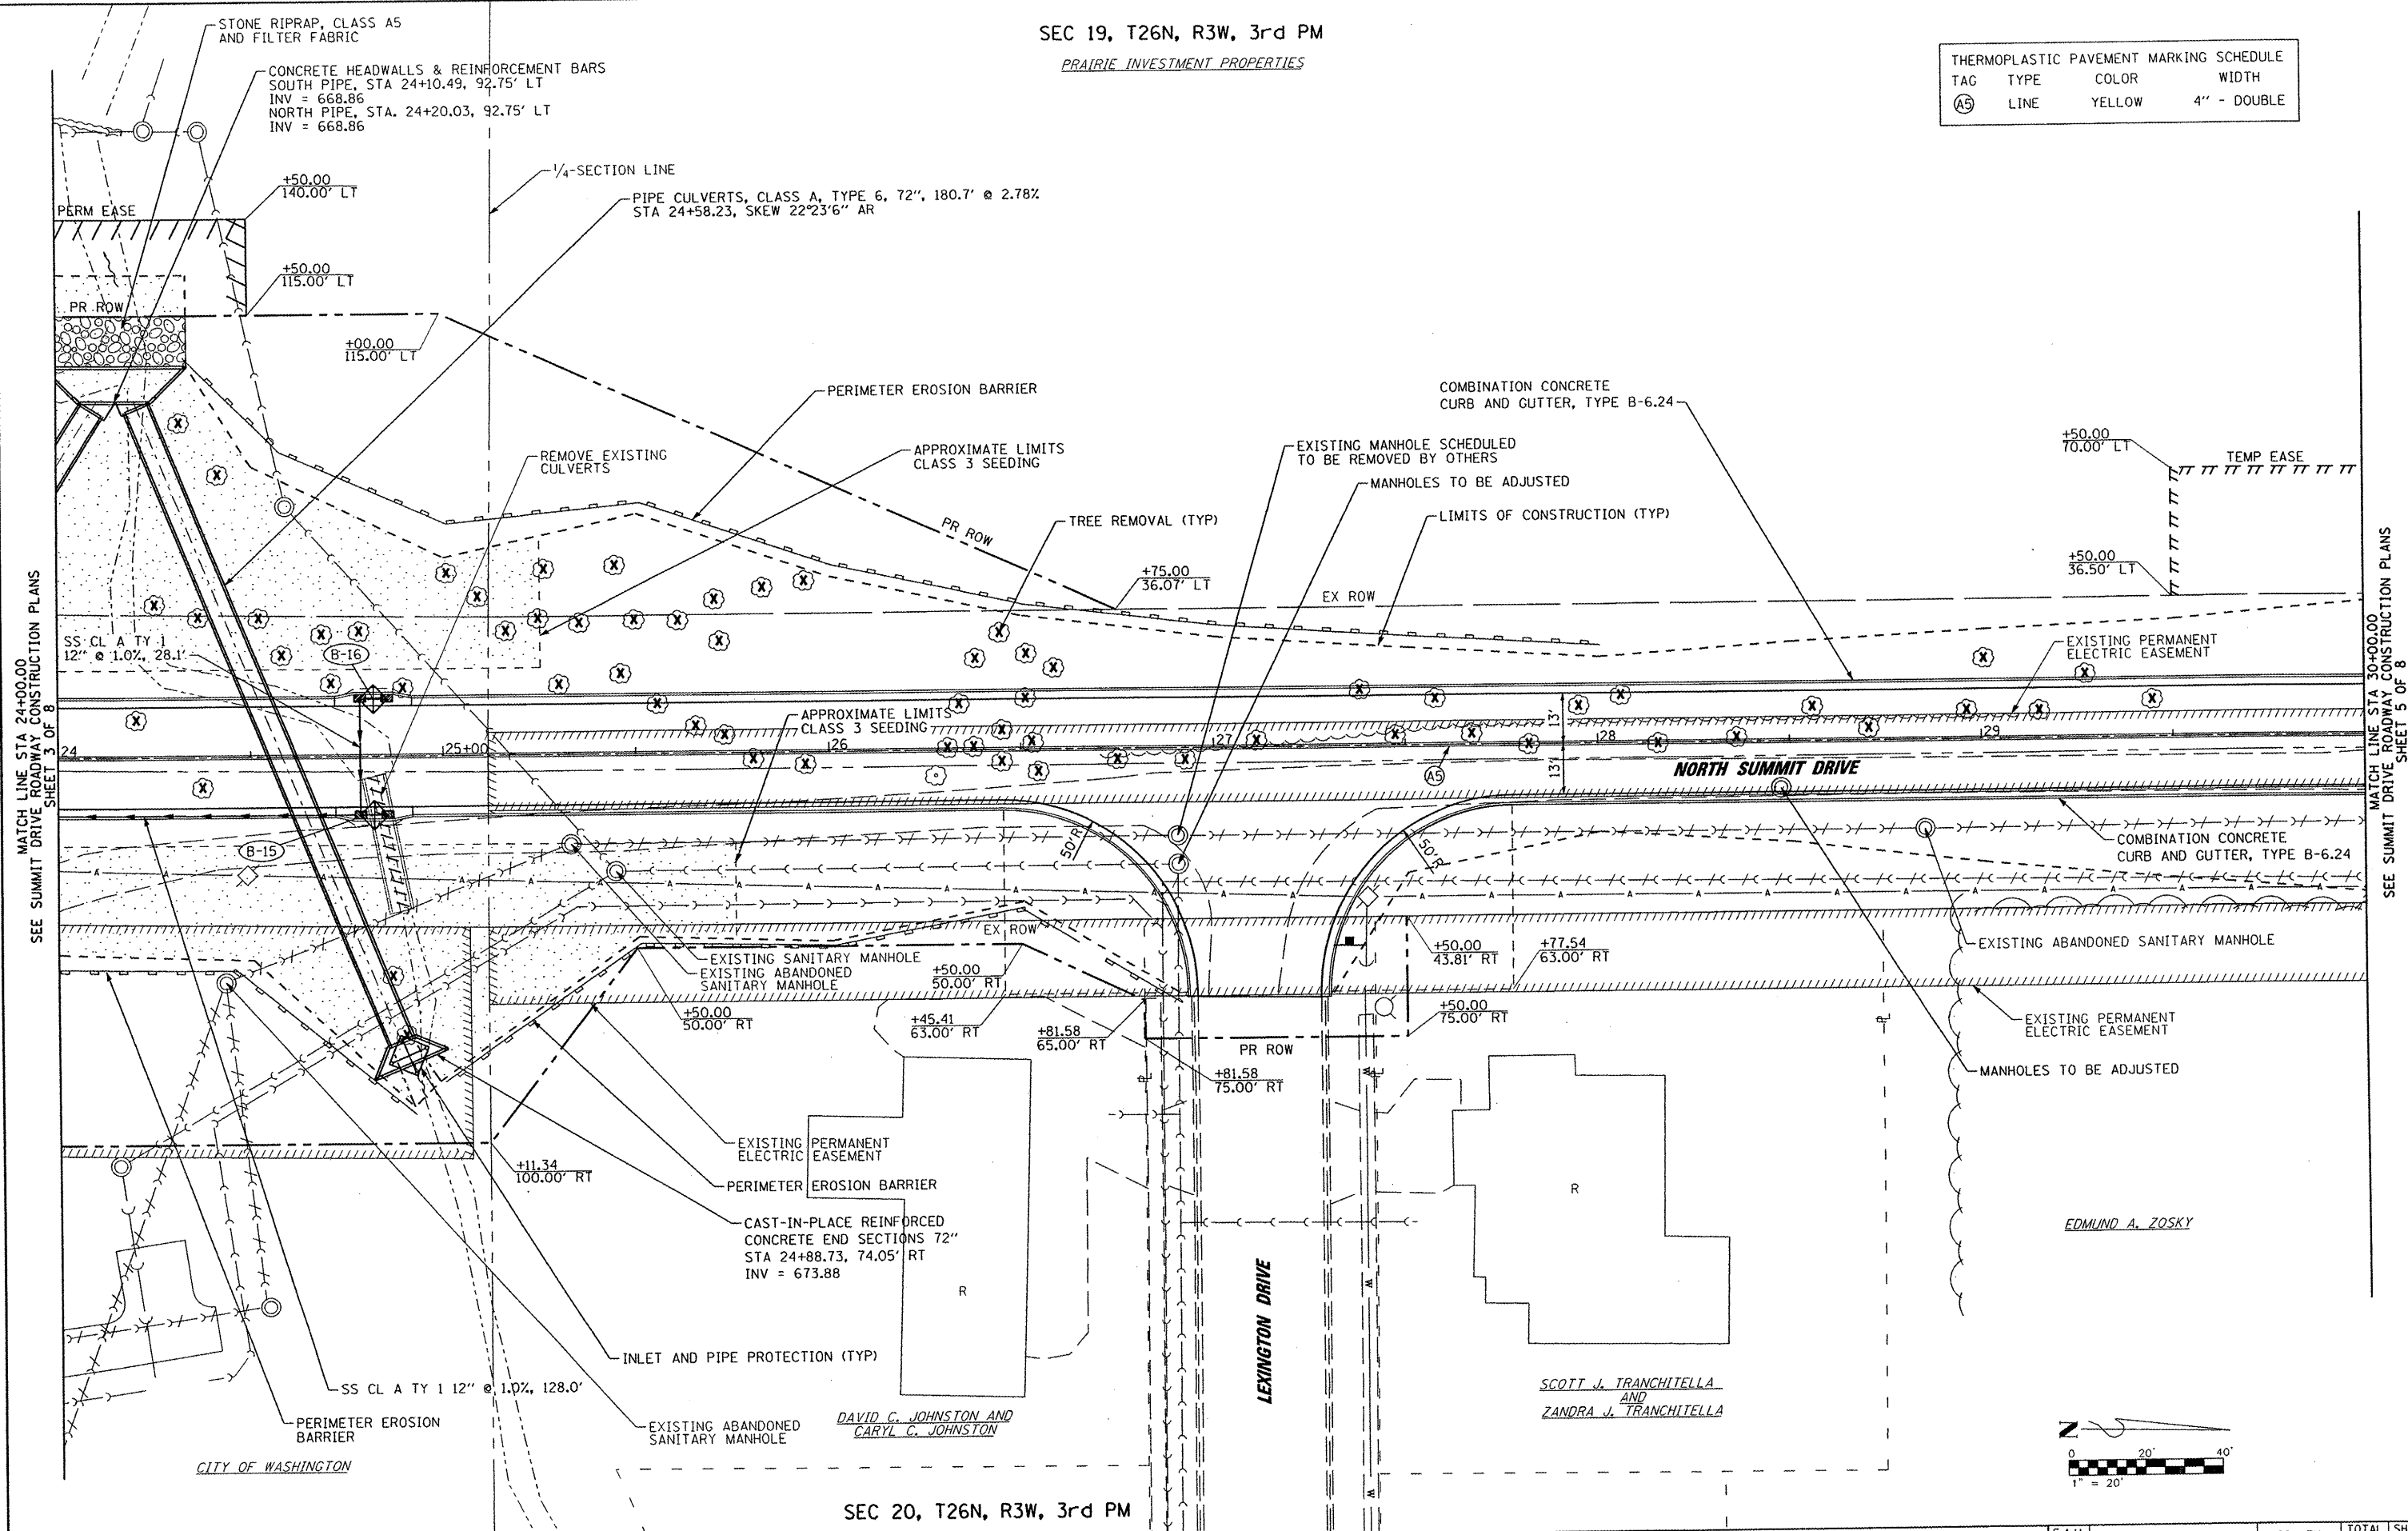

SEC 20, T26N, R3W, 3rd PM

FILE NAME =	PLOT SCALE = *SCALE*	DESIGNED - RAW	REVISED -		SUMMIT DRIVE ROADWAY CONSTRUCTION PLAN	F.A.U. RTE. 6775	SECTION 04-00141-00-FP	COUNTY TAZEWELL	TOTAL SHEETS 187	SHEET NO. 44	
*FILE#	PLOT DATE = *DATE*	DRAWN - RAW	REVISED -			SCALE: 1" = 20'	SHEET NO. 4 OF 8 SHEETS	FED. ROAD DIST. NO.	ILLINOIS	FED. AID PROJECT	CONTRACT NO. 89352
	PLOT TIME = *TIME*	CHECKED - RJA	REVISED -				STA. 24+00.00 TO STA. 30+00.00				
		DATE -	REVISED -								