


SEC 19, T26N, R3W, 3rd PM

THERMOPLASTIC PAVEMENT MARKING SCHEDULE			
TAG	TYPE	COLOR	WIDTH
(A5)	LINE	YELLOW	4" - DOUBLE


PRAIRIE INVESTMENT PROPERTIES

ROY ADOLPH DANZ AND  
DORIS MARIE DANZ

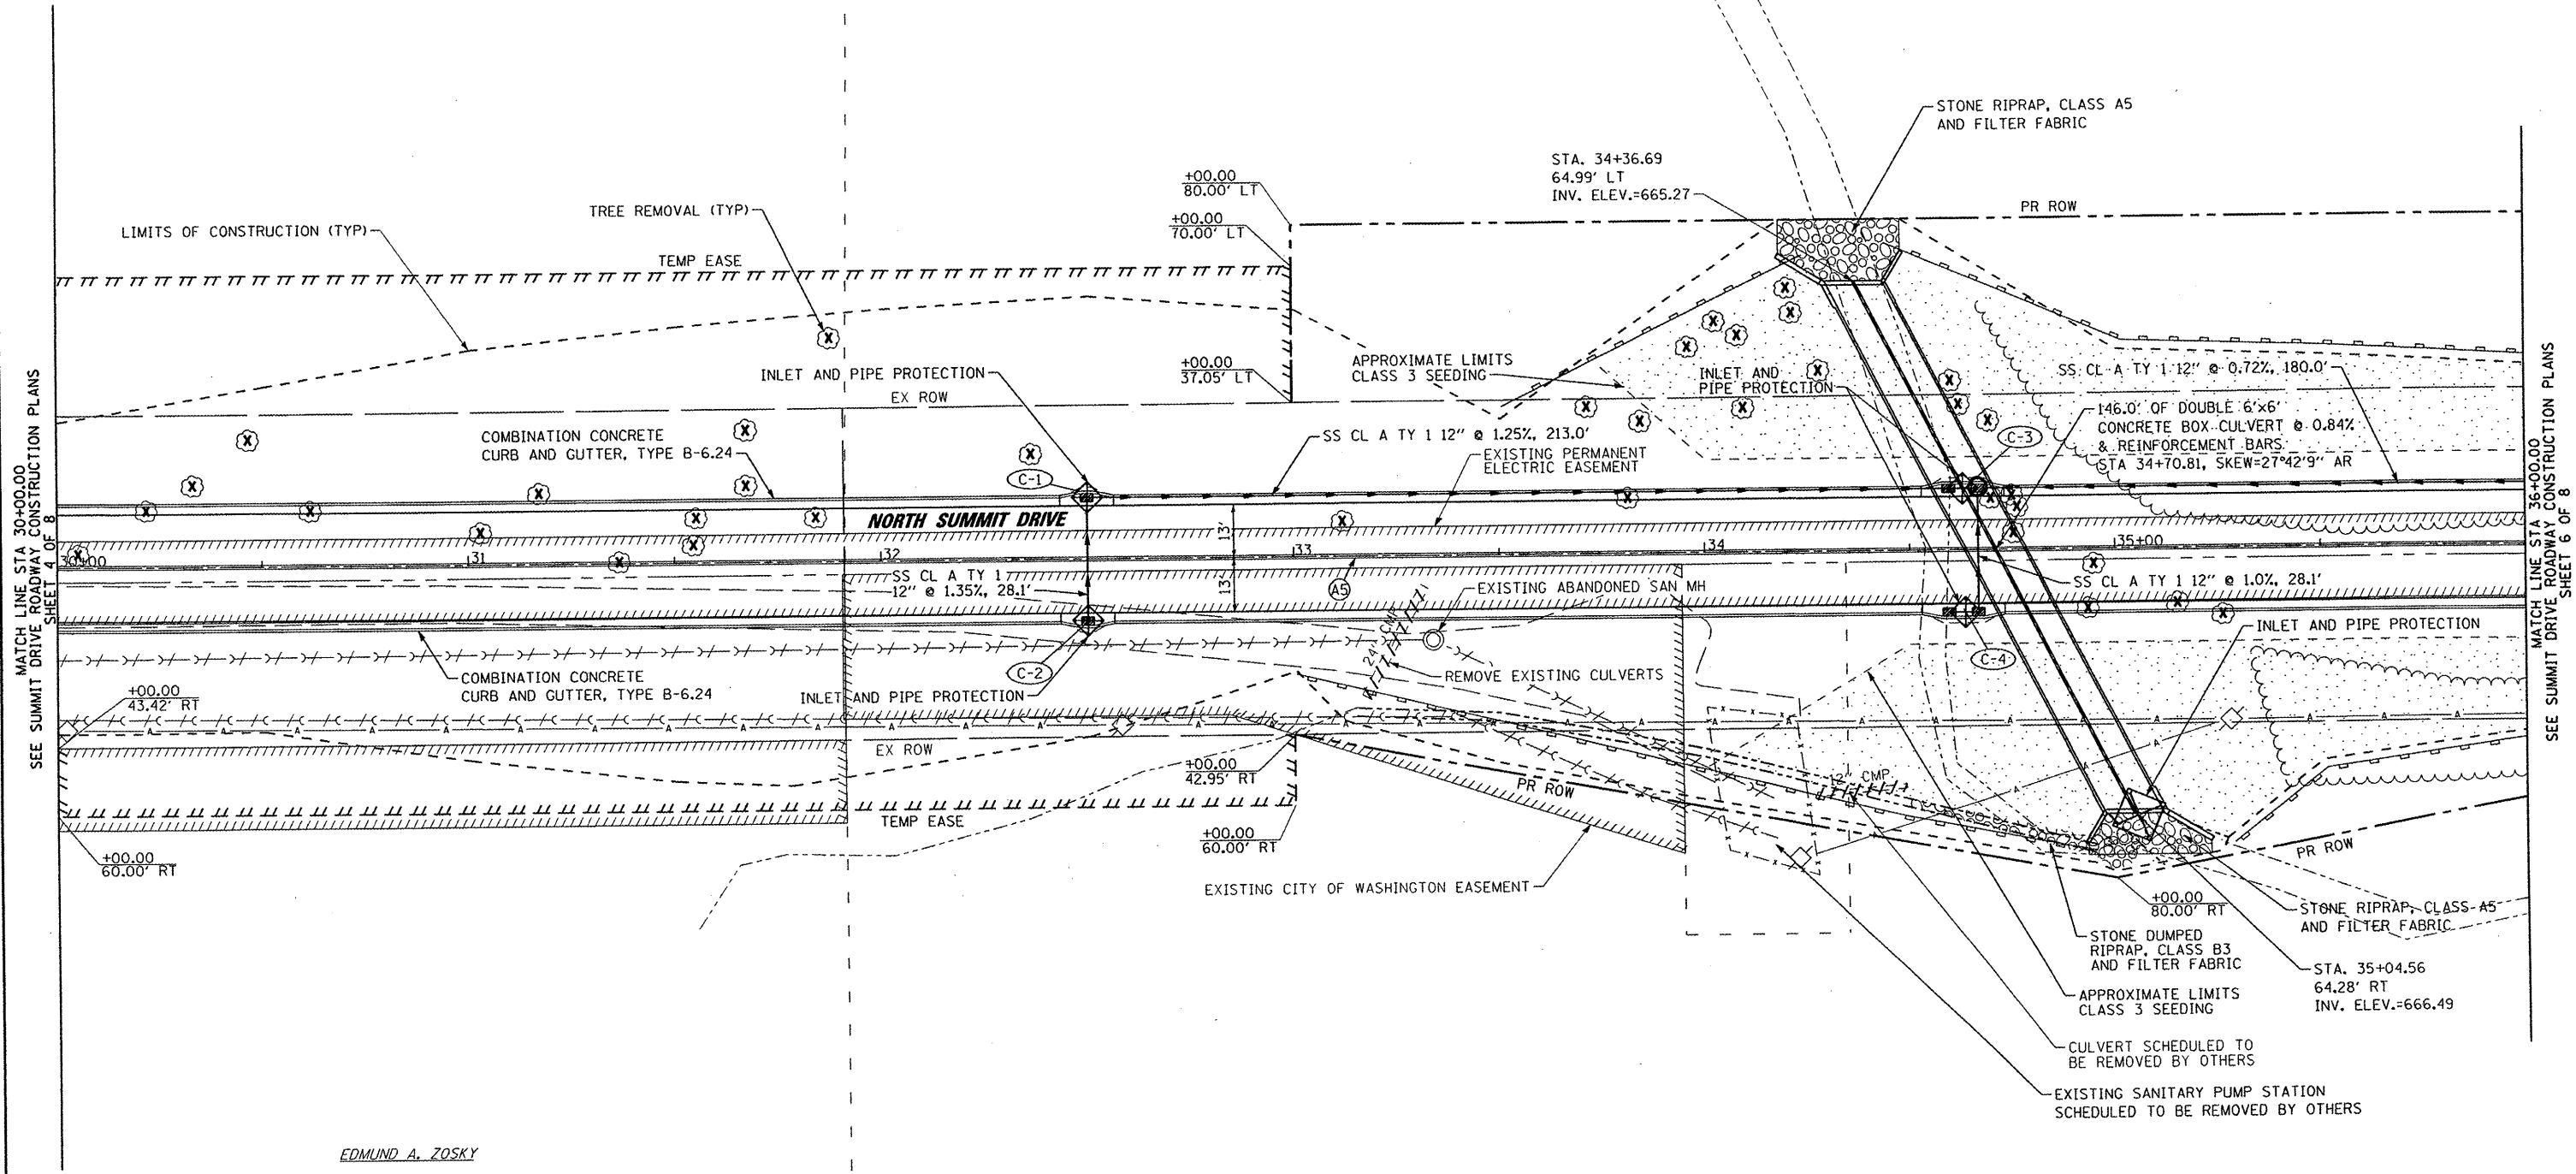

EDMUND A. ZOSKY

ROY ADOLPH DANZ AND  
DORIS MARIE DANZ

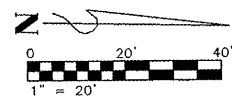

SEC 20, T26N, R3W, 3rd PM

FILE NAME =	PLOT SCALE = \$SCALE\$	DESIGNED - RAW	REVISED -	<b>MAURER &amp; STUTZ, INC.</b> ENGINEERS SURVEYORS	<b>SUMMIT DRIVE ROADWAY CONSTRUCTION PLAN</b>			F.A.U. RTE.	SECTION	COUNTY	TOTAL SHEETS	SHEET NO.
	PLOT DATE = \$DATE\$	DRAWN - RAW	REVISED -					6775	04-00141-00-FP	TAZEWELL	187	45
	PLOT TIME = \$TIME\$	CHECKED - RJA	REVISED -		SCALE: 1" = 20'    SHEET NO. 5 OF 8 SHEETS    STA. 30+00.00 TO STA. 36+00.00			CONTRACT NO. 89352				
	\$FILE\$	DATE -	REVISED -		FED. ROAD DIST. NO.    ILLINOIS FED. AID PROJECT							