



THERMOPLASTIC PAVEMENT MARKING SCHEDULE			
TAG	TYPE	COLOR	WIDTH
(A5)	LINE	YELLOW	4" - DOUBLE

ROY ADOLPH DANZ AND  
DORIS MARIE DANZ

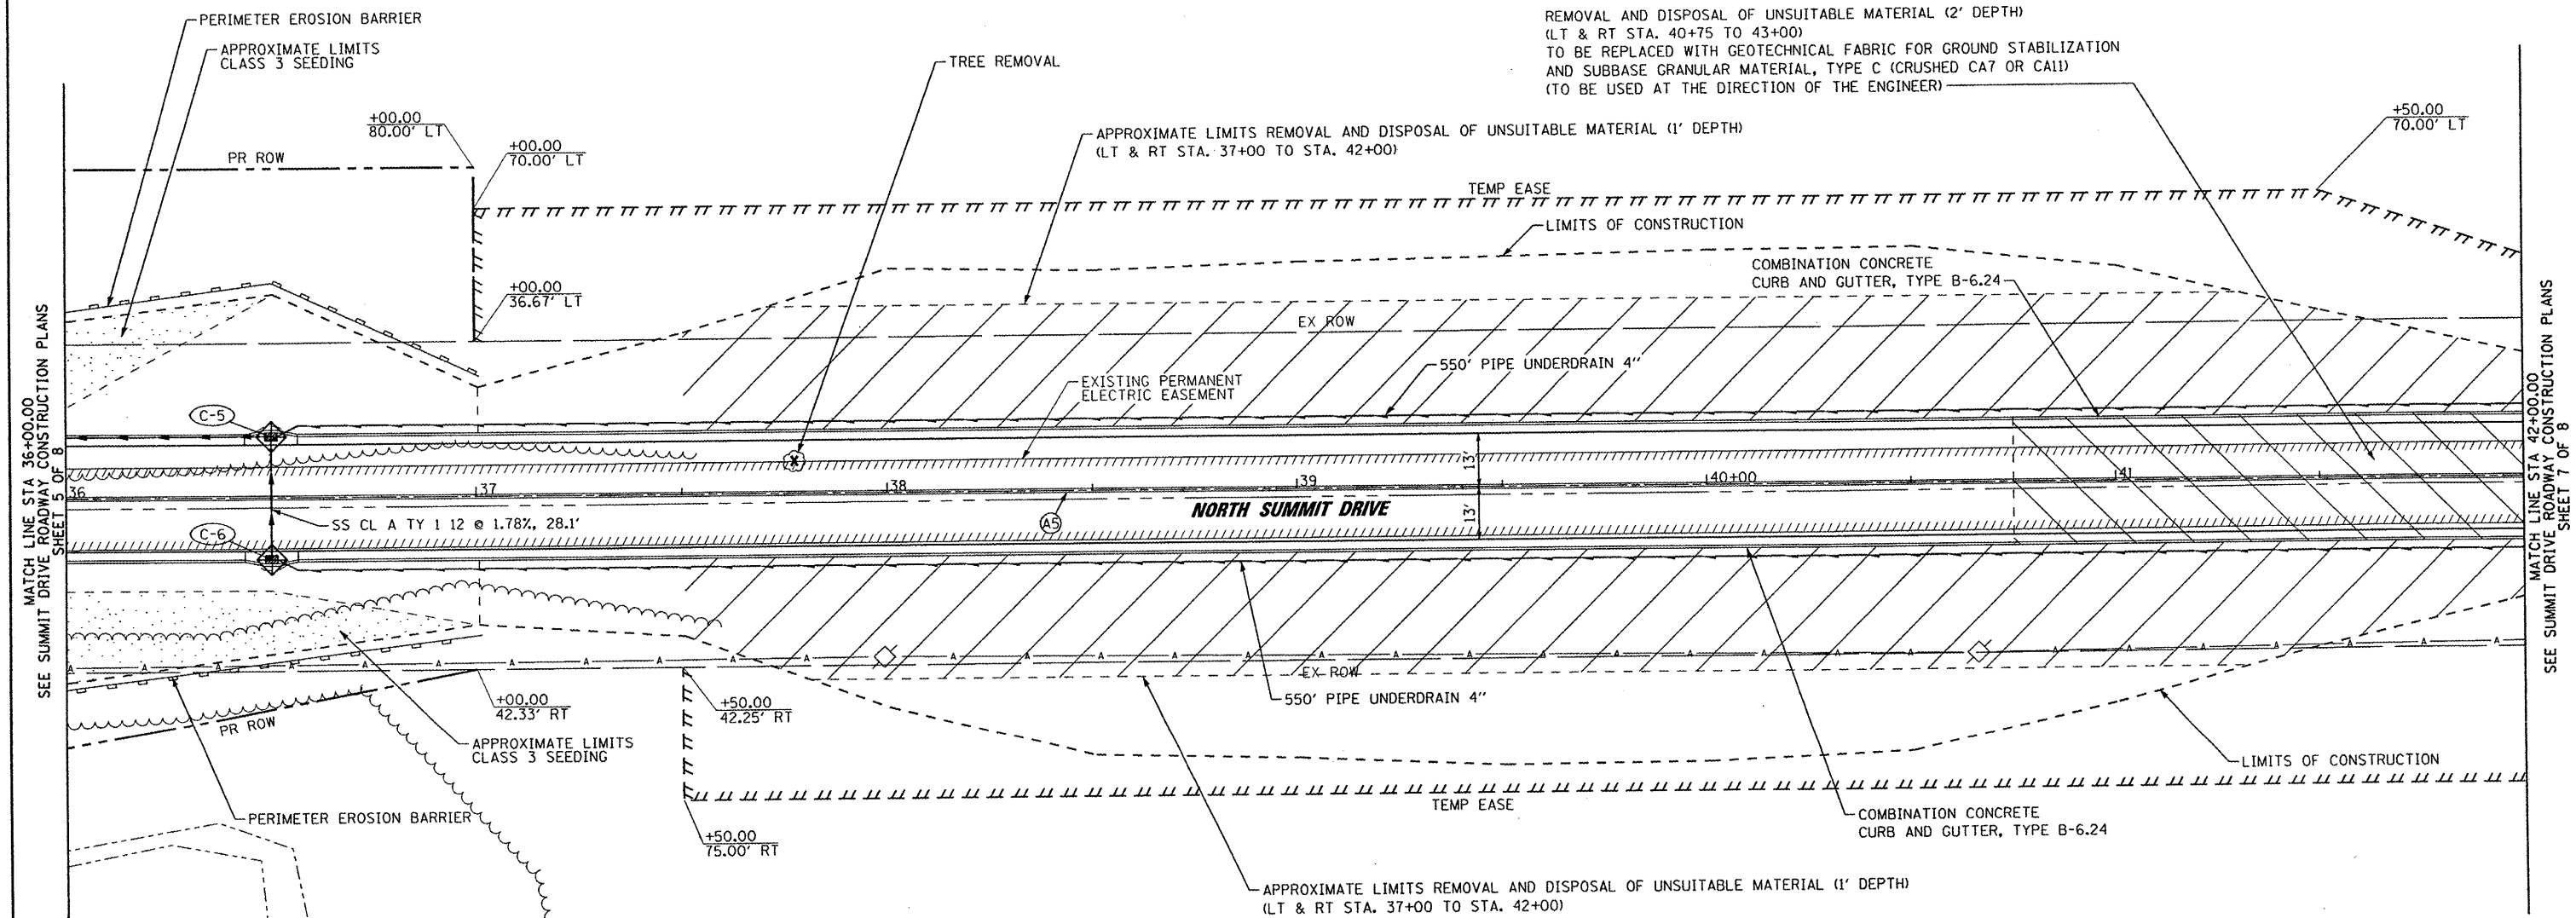

ROY ADOLPH DANZ AND  
DORIS MARIE DANZ

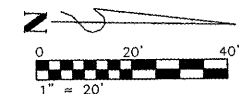

FILE NAME =  
#FILE#

PLOT SCALE = #SCALE#	DESIGNED - RAW	REVISED -
PLOT DATE = #DATE#	DRAWN - RAW	REVISED -
PLOT TIME = #TIME#	CHECKED - RJA	REVISED -
	DATE -	REVISED -



SUMMIT DRIVE ROADWAY CONSTRUCTION PLAN		
SCALE: 1" = 20'	SHEET NO. 6 OF 8 SHEETS	STA. 36+00.00 TO STA. 42+00.00

F.A.U. RTE.	SECTION	COUNTY	TOTAL SHEETS	SHEET NO.
6775	04-00141-00-FP	TAZEWELL	187	46
FED. ROAD DIST. NO.		ILLINOIS FED. AID PROJECT		
		CONTRACT NO. 89352		