



THERMOPLASTIC PAVEMENT MARKING SCHEDULE			
TAG	TYPE	COLOR	WIDTH
(A5)	LINE	YELLOW	4" - DOUBLE

ROY ADOLPH DANZ AND
DORIS MARIE DANZ

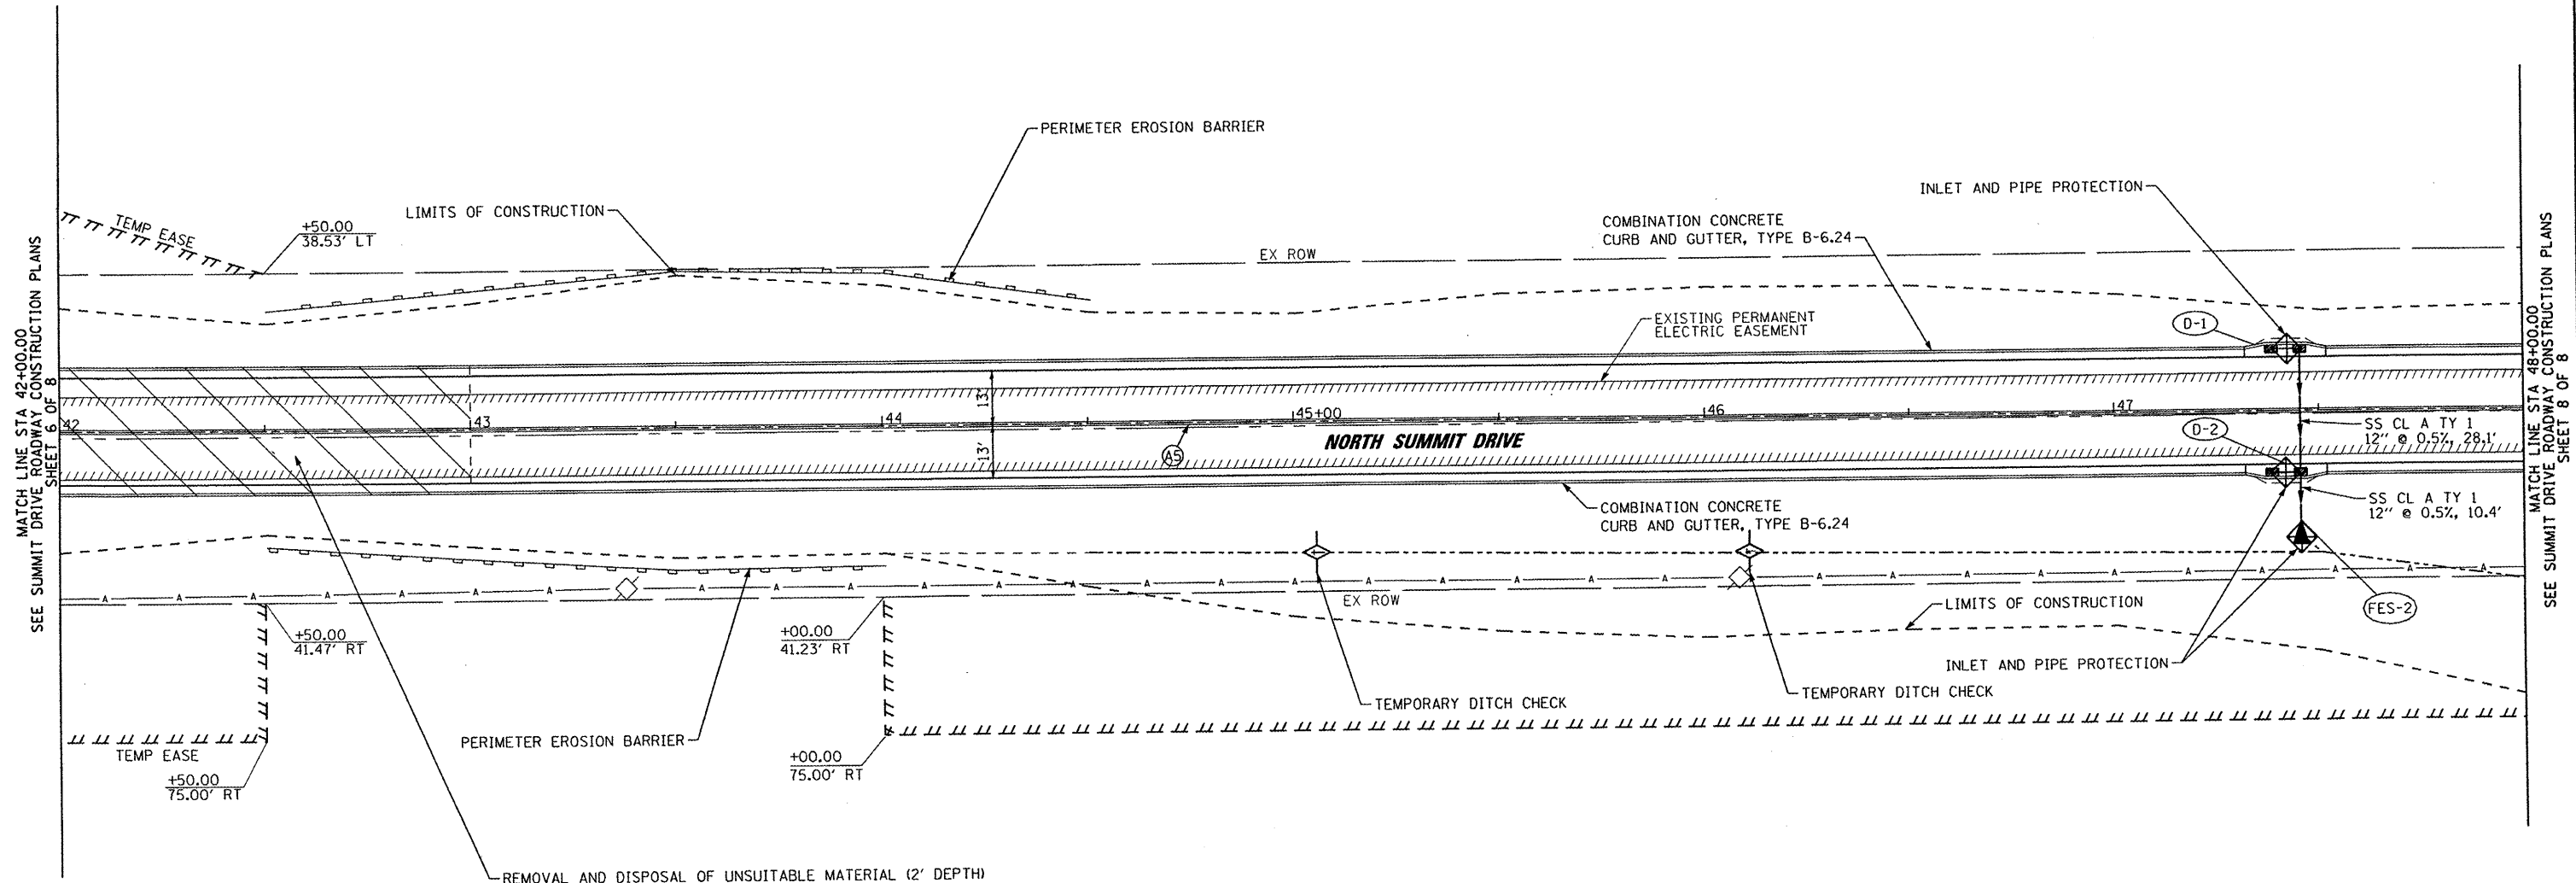

REMOVAL AND DISPOSAL OF UNSUITABLE MATERIAL (2' DEPTH)
(LT & RT STA. 40+75 TO 43+00)
TO BE REPLACED WITH GEOTECHNICAL FABRIC FOR GROUND STABILIZATION
AND SUBBASE GRANULAR MATERIAL, TYPE C (CRUSHED CAT OR CA11)
(TO BE USED AT THE DIRECTION OF THE ENGINEER)

ROY ADOLPH DANZ AND
DORIS MARIE DANZ

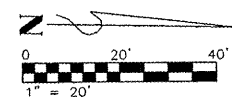

FILE NAME =	PLOT SCALE = *SCALE*	DESIGNED - RAW	REVISED -		SUMMIT DRIVE ROADWAY CONSTRUCTION PLAN	F.A.U. RTE.	SECTION	COUNTY	TOTAL SHEETS	SHEET NO.
	PLOT DATE = *DATE*	DRAWN - RAW	REVISED -			6775	04-00141-00-FP	TAZEWELL	187	47
	PLOT TIME = *TIME*	CHECKED - RJA	REVISED -			CONTRACT NO. 89352				
\$FILE#	DATE -	REVISED -		SCALE: 1" = 20'	SHEET NO. 7 OF 8 SHEETS	STA. 42+00.00 TO STA. 48+00.00	FED. ROAD DIST. NO.	ILLINOIS FED. AID PROJECT		