



- LEGEND**
- WORK AREA
  - TEMPORARY PAVEMENT
  - DRUM WITH STEADY BURNING LIGHT @ 50' o.c.
  - OPEN TRAFFIC LANE
  - SIGN
  - TYPE III BARRICADE

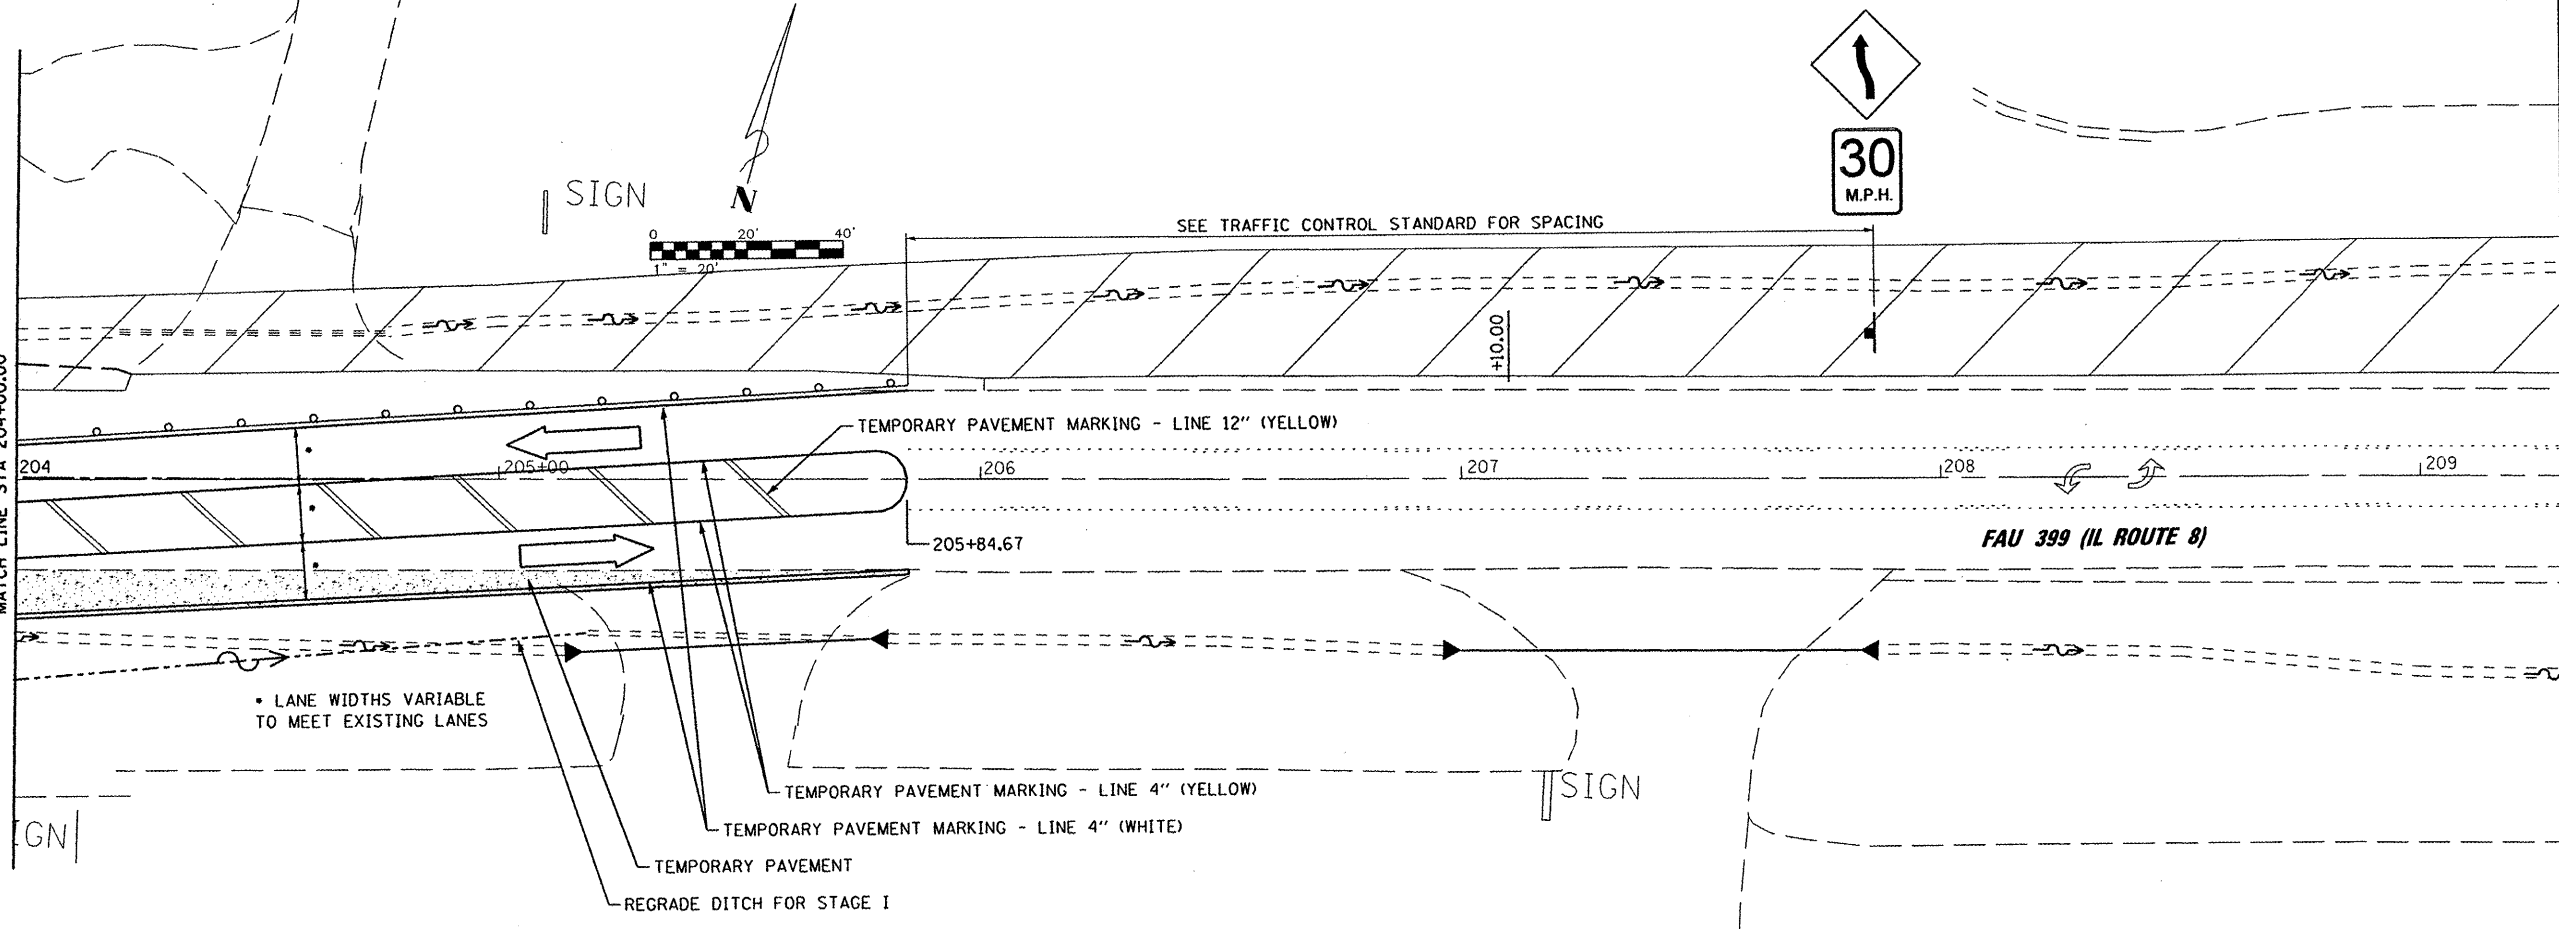

FILE NAME =	PLOT SCALE = *SCALE*	DESIGNED -	REVISED -
	PLOT DATE = *DATE*	DRAWN -	REVISED -
	PLOT TIME = *TIME*	CHECKED -	REVISED -
#FILE#		DATE -	REVISED -

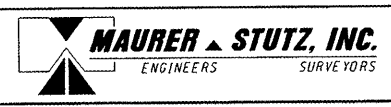

**SUGGESTED MAINTENANCE OF TRAFFIC  
IL ROUTE 8 STAGE 1**

SCALE: 1" = 20' SHEET NO. 4 OF 9 SHEETS

F.A.U. RTE.	SECTION	COUNTY	TOTAL SHEETS	SHEET NO.
6775	04-00141-00-FP	TAZEWELL	187	62
FED. ROAD DIST. NO.		ILLINOIS FED. AID PROJECT		
		CONTRACT NO. 89352		