


PERSPECTIVE

GENERAL NOTES

1. Refer to State Standard 424001 for texturing and other disabled accessibility design elements.
2. The sidewalk area located within the pay limits of P.C.C. Driveway Pavement will be of the same thickness and construction as the P.C.C. Driveway Pavement.
3. Combination Concrete Curb & Gutter shall be depressed in accordance with Standard 606001.
4. Exceptions to the radius flare/property line relationship are as shown in the plans for common entrances, with jointly executed access permits.

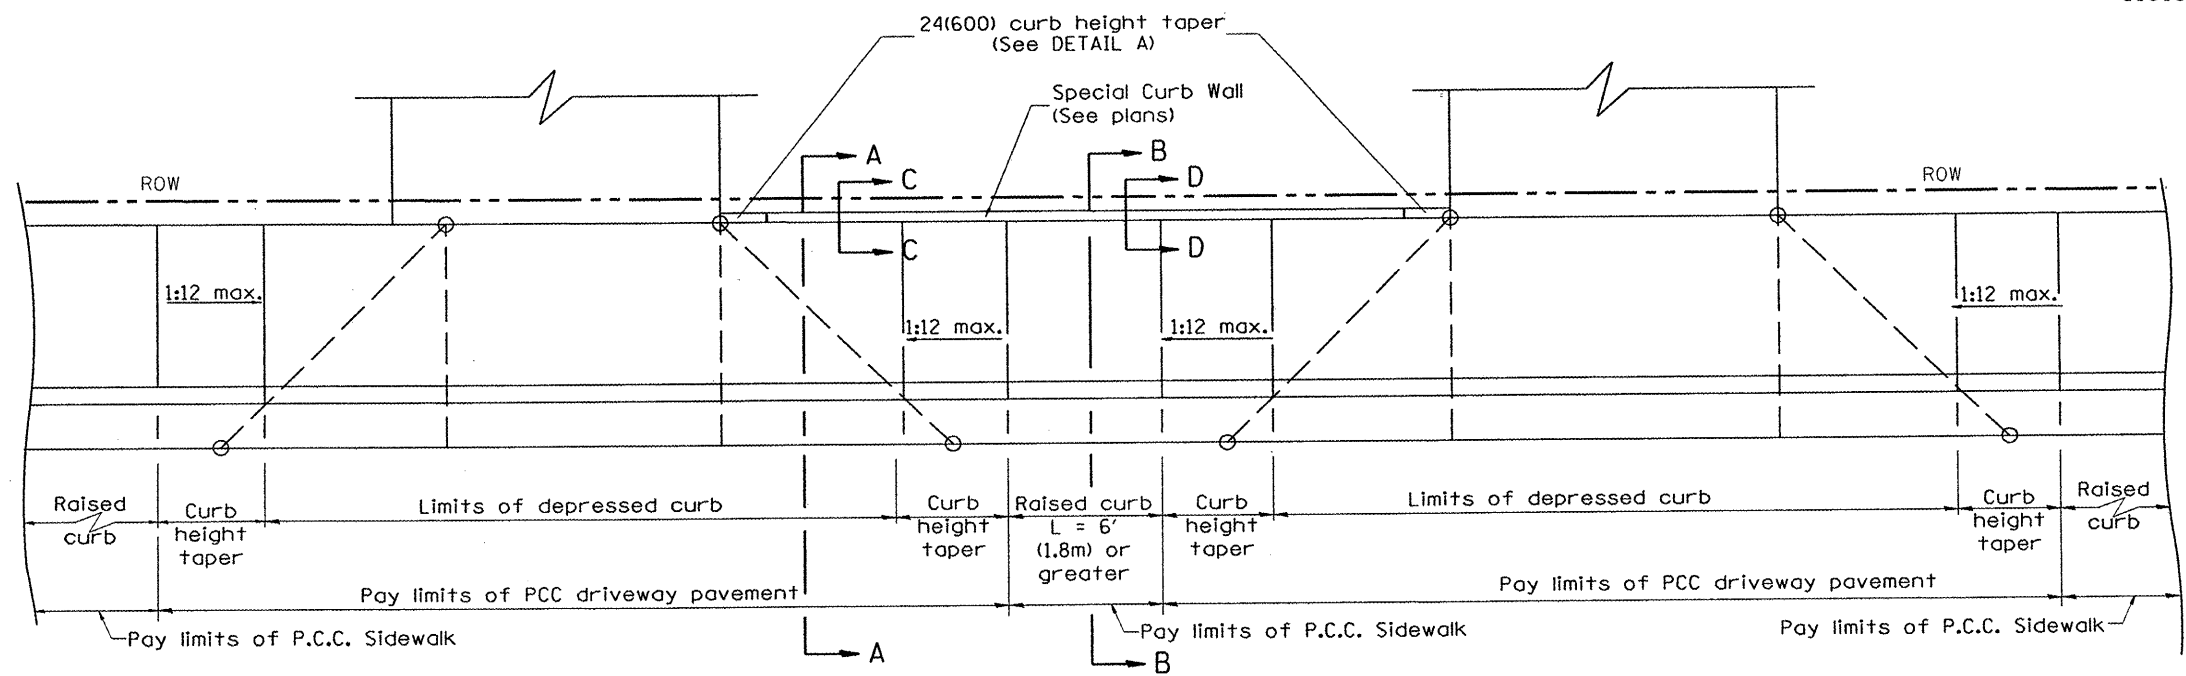

PLAN

All dimensions are in inches (millimeters) unless otherwise noted.

FILE NAME *	PLOT SCALE = #SCALE#	DESIGNED - RAW	REVISED -		SPECIAL DETAILS		F.A.U. RTE.	SECTION	COUNTY	TOTAL SHEETS	SHEET NO.
	PLOT DATE = #DATE#	DRAWN - RAW	REVISED -		URBAN ENTRANCES, SPECIAL DESIGN FOR CLOSELY SPACED ENTRANCES (WITH PAVEMENT EDGE CURB BETWEEN ENTRANCES)		6775	D4-00141-00-FP	TAZEWELL	187	111
	PLOT TIME = #TIME#	CHECKED - RJA	REVISED -		NO SCALE		CADD STD 423116-D4	SHEET 1 OF 2		CONTRACT NO. 89352	
*FILEL#	DATE	DATE	DATE				FED. ROAD DIST. NO.		ILLINOIS FED. AID PROJECT		