

WEST EDGE SHOULDER

Approach Slab	Location	Station	Offset (Left)	Theoretical Grade Elevations
South	S. End, S. Appr. Slab	6+39.11	18.00	676.15
South	S1	6+49.11	18.00	676.16
South	S2	6+59.11	18.00	676.18
South	Back S. Abut.	6+69.11	18.00	676.21
North	Back N. Abut.	7+68.11	18.00	676.61
North	N1	7+78.11	18.00	676.65
North	N2	7+88.11	18.00	676.69
North	N. End, N. Appr. Slab	7+98.11	18.00	676.73

WEST EDGE PAVEMENT

Approach Slab	Location	Station	Offset (Left)	Theoretical Grade Elevations
South	S. End, S. Appr. Slab	6+41.90	12.00	676.27
South	S1	6+51.90	12.00	676.28
South	S2	6+61.90	12.00	676.31
South	Back S. Abut.	6+71.90	12.00	676.34
North	Back N. Abut.	7+70.90	12.00	676.74
North	N1	7+80.90	12.00	676.78
North	N2	7+90.90	12.00	676.82
North	N. End, N. Appr. Slab	8+00.90	12.00	676.86

CENTERLINE


Approach Slab	Location	Station	Offset	Theoretical Grade Elevations
South	S. End, S. Appr. Slab	6+47.50	0.00	676.52
South	S1	6+57.50	0.00	676.54
South	S2	6+67.50	0.00	676.56
South	Back S. Abut.	6+77.50	0.00	676.60
North	Back N. Abut.	7+76.50	0.00	677.00
North	N1	7+86.50	0.00	677.04
North	N2	7+96.50	0.00	677.08
North	N. End, N. Appr. Slab	8+06.50	0.00	677.13

EAST EDGE PAVEMENT

Approach Slab	Location	Station	Offset (Right)	Theoretical Grade Elevations
South	S. End, S. Appr. Slab	6+53.10	12.00	676.29
South	S1	6+63.10	12.00	676.31
South	S2	6+73.10	12.00	676.34
South	Back S. Abut.	6+83.10	12.00	676.38
North	Back N. Abut.	7+82.10	12.00	676.78
North	N1	7+92.10	12.00	676.83
North	N2	8+02.10	12.00	676.87
North	N. End, N. Appr. Slab	8+12.10	12.00	676.92

EAST EDGE SHOULDER

Approach Slab	Location	Station	Offset (Right)	Theoretical Grade Elevations
South	S. End, S. Appr. Slab	6+55.89	18.00	676.17
South	S1	6+65.89	18.00	676.20
South	S2	6+75.89	18.00	676.23
South	Back S. Abut.	6+85.89	18.00	676.27
North	Back N. Abut.	7+84.89	18.00	676.67
North	N1	7+94.89	18.00	676.72
North	N2	8+04.89	18.00	676.76
North	N. End, N. Appr. Slab	8+14.89	18.00	676.81

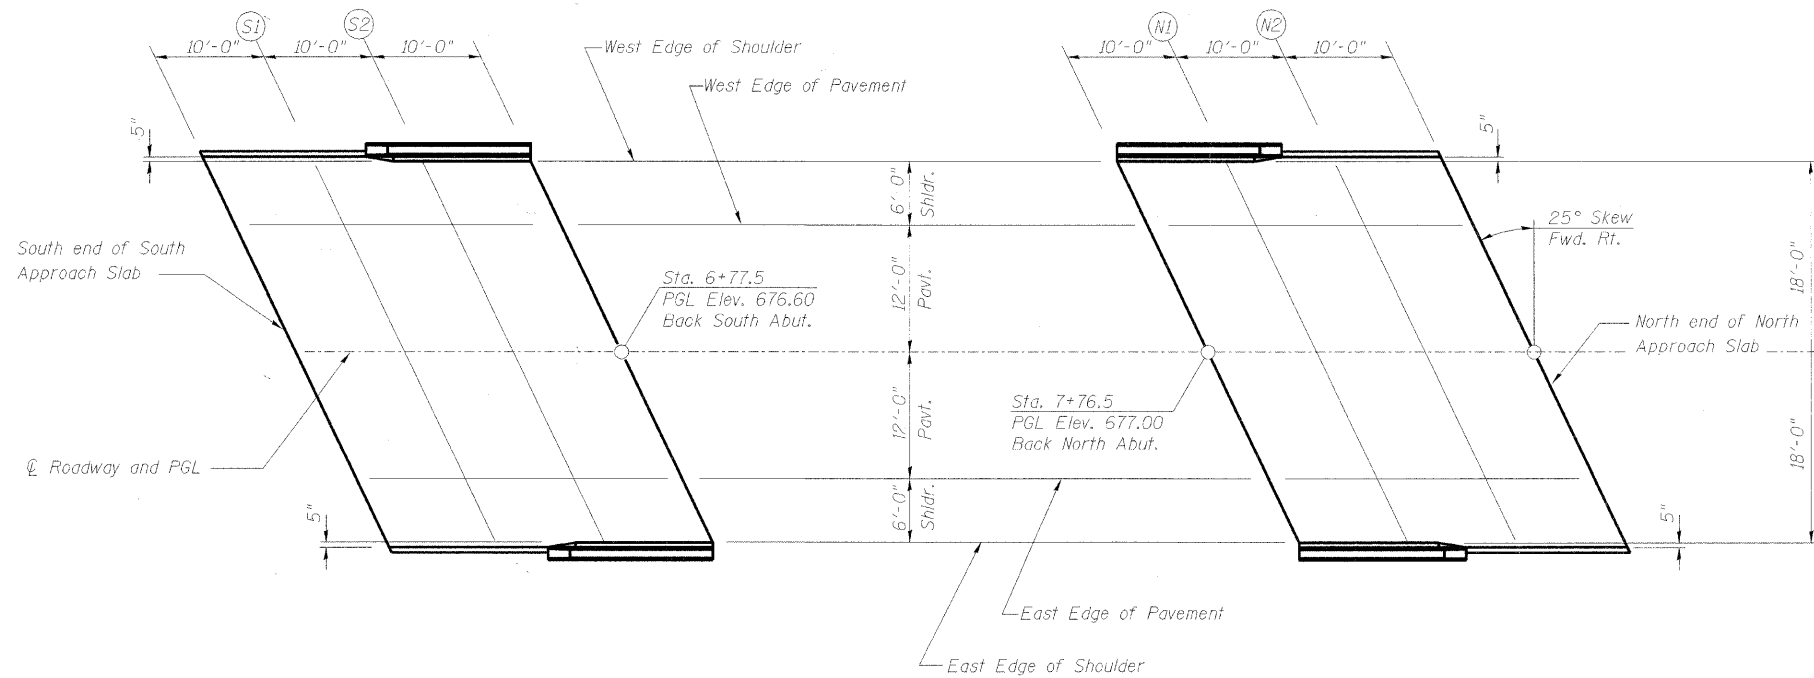

SOUTH APPROACH SLAB PLAN

NORTH APPROACH SLAB PLAN

DESIGNED	PJL
CHECKED	LLV
DRAWN	MGM
CHECKED	PJL

	111 NE Jefferson Ave. Peoria, Illinois 61602 Ph: 309.676.8464 Fax: 309.676.5445 IL Design Firm Reg. No. 184-001518 www.aecom.com	HWY	SECTION	COUNTY	TOTAL SHEETS	SHEET NO.
	R-15	08-00092-00-BR	PEORIA	32	11	
	STRUCTURE NO. 072-3147		STATION 7+27			
FED. ROAD DIST. NO. - ILLINOIS		FED. AID PROJECT BROS-0143(049)				

**TOP OF APPROACH
SLAB ELEVATIONS
ELMORE ROAD BRIDGE
OVER FRENCH CREEK**