


FINAL SURVEYED	BY	DATE
SLIPY PLOTTED		
NOTE BOOK		
TEMP. EASEMENT		
AREAS CHECKED		
NO.		

ORIGINAL SURVEY	BY	DATE
SLIPY PLOTTED		
NOTE BOOK		
TEMP. EASEMENT		
AREAS CHECKED		
NO.		

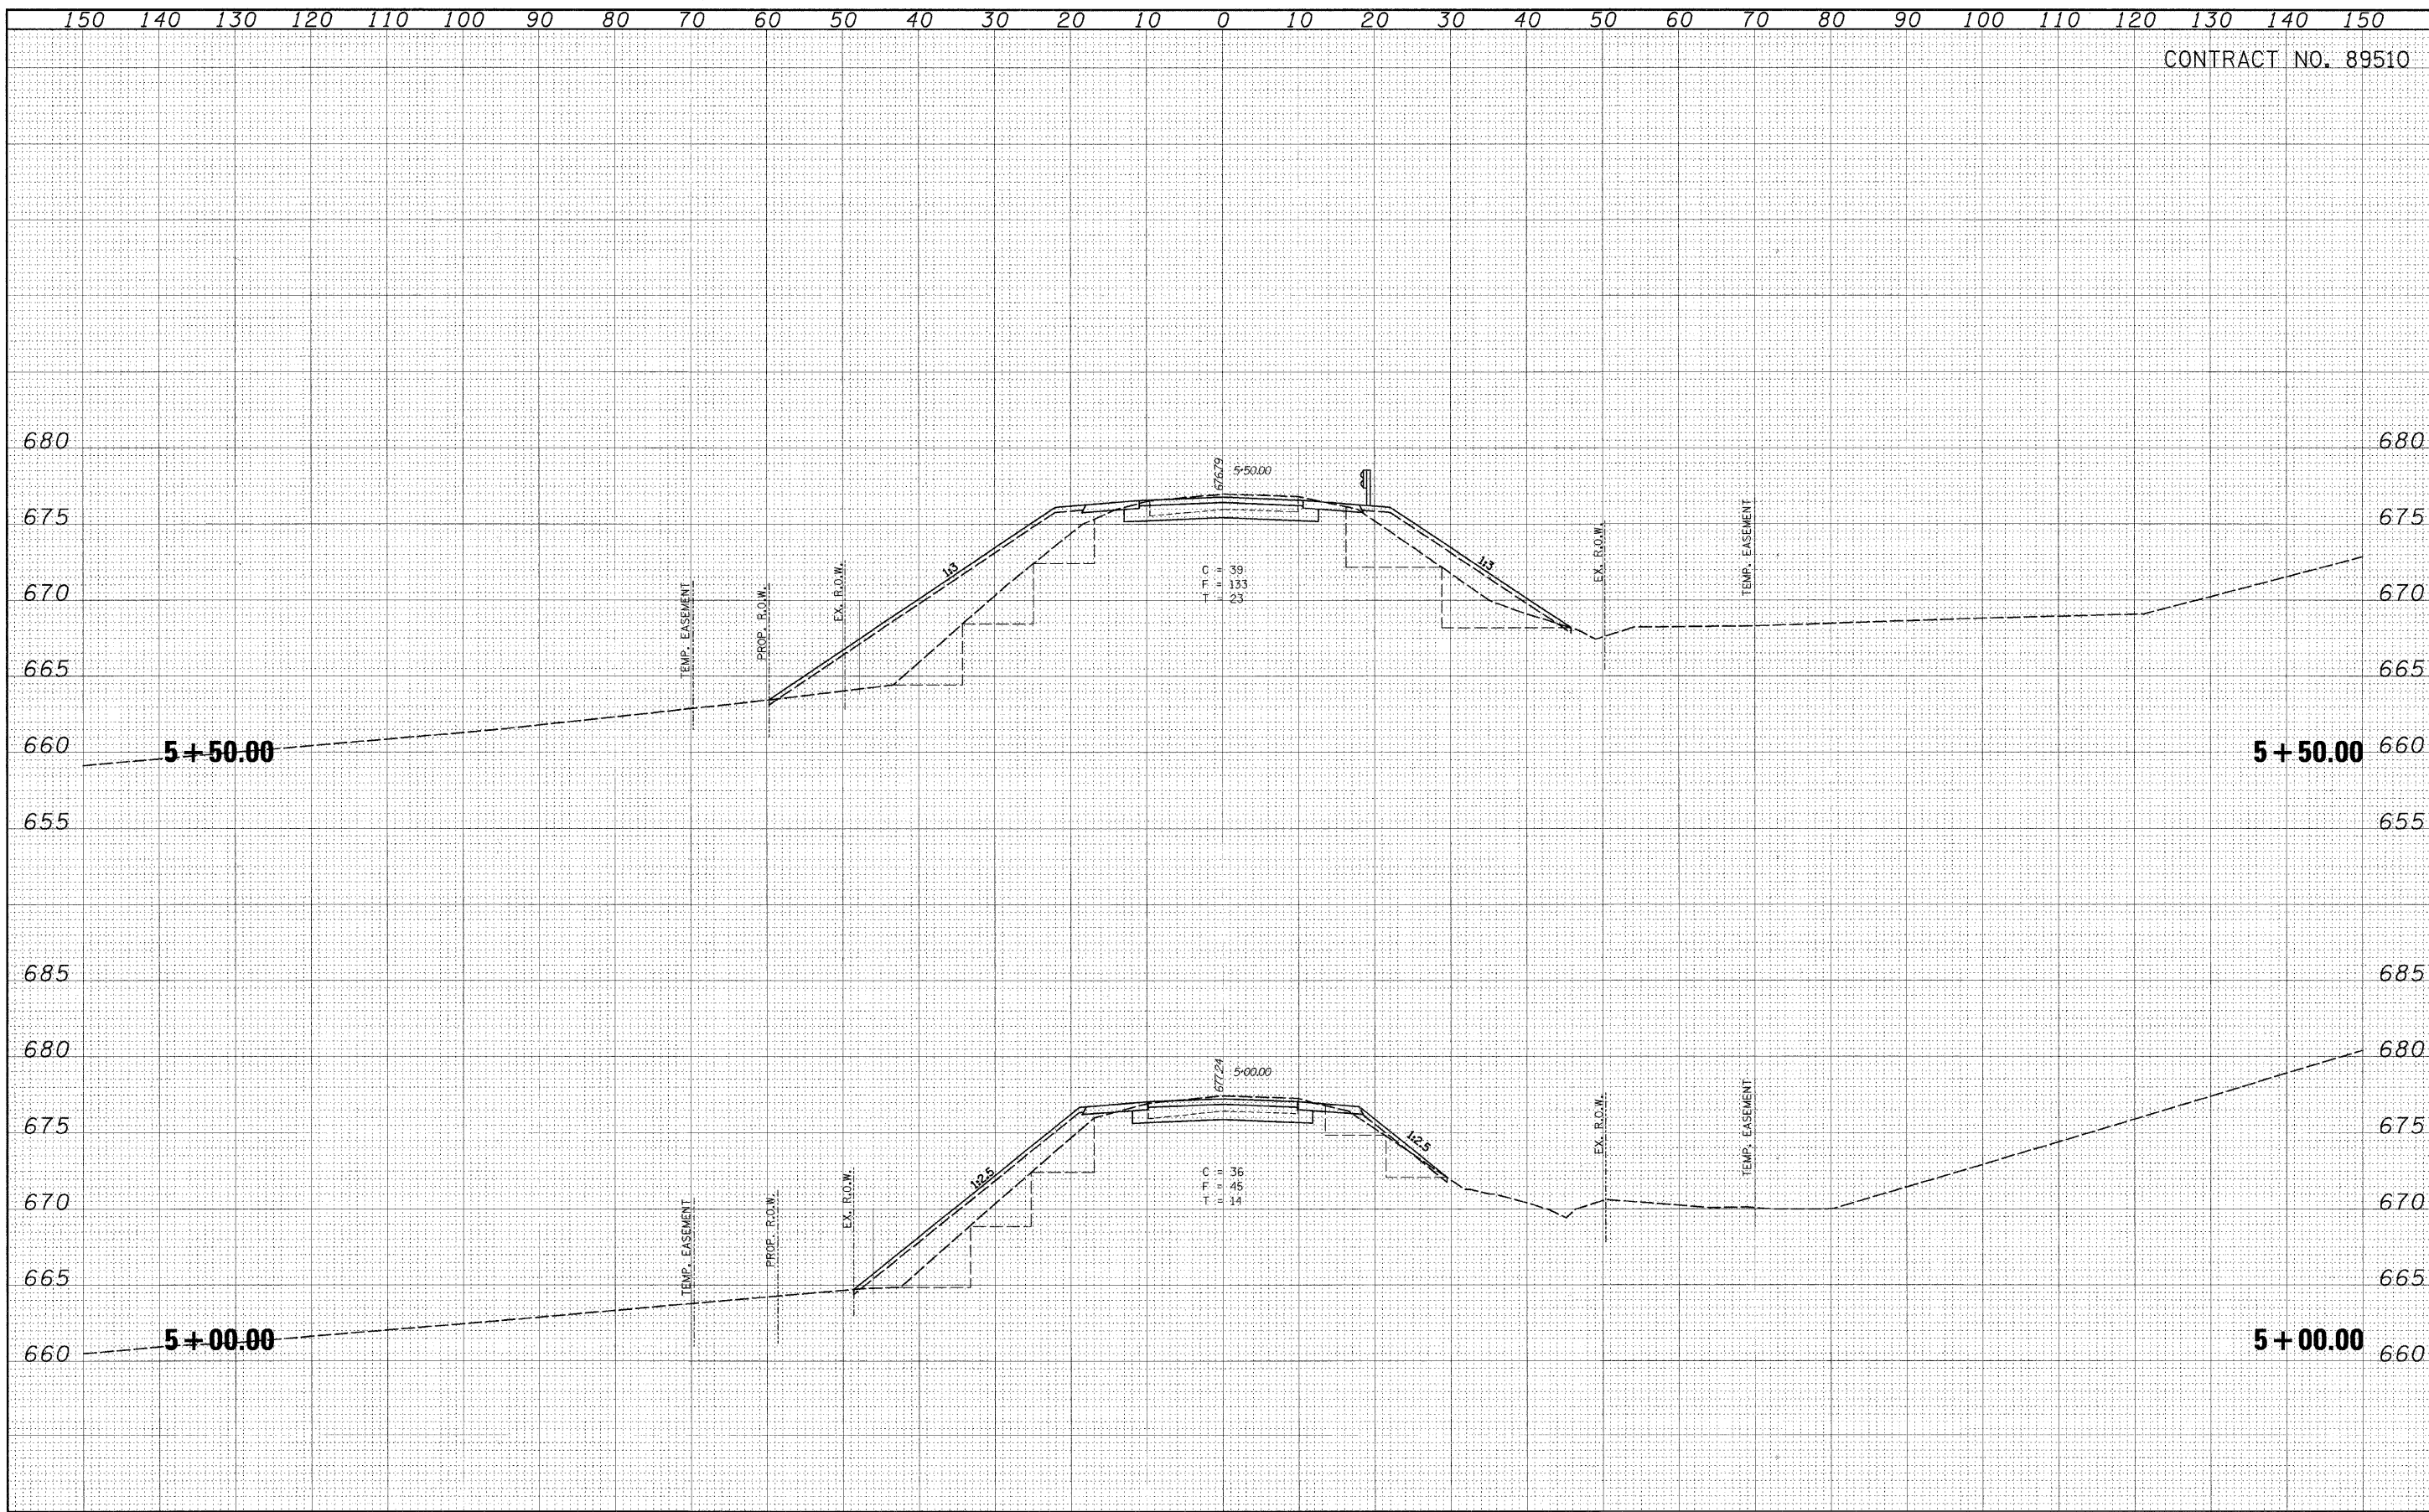

FILE NAME =	USER NAME = #USER#	DESIGNED -	REVISED -	STATE OF ILLINOIS DEPARTMENT OF TRANSPORTATION	ROADWAY CROSS SECTIONS STRUCTURE NO. 072-3147				F.A. RTE.	SECTION	COUNTY	TOTAL SHEETS	SHEET NO.
#FILE#		DRAWN -	REVISED -		08-00092-01-BR	PEORIA	32	28					
PLOT SCALE = #SCALE#		CHECKED -	REVISED -		CONTRACT NO. 89510								
PLOT DATE = #DATE#		DATE -	REVISED -		ILLINOIS FED. AID PROJECT BROS-0143(049)								
					SCALE:	SHEET NO.	OF	SHEETS	STA.	TO STA.			