


FINAL SURVEY NO.	SURVEYED PLOTTED	BY	DATE
	NOTE BOOK TEMPLATE AREAS CHECKED		

ORIGINAL SURVEY NO.	SURVEYED PLOTTED	BY	DATE
	NOTE BOOK TEMPLATE AREAS CHECKED		

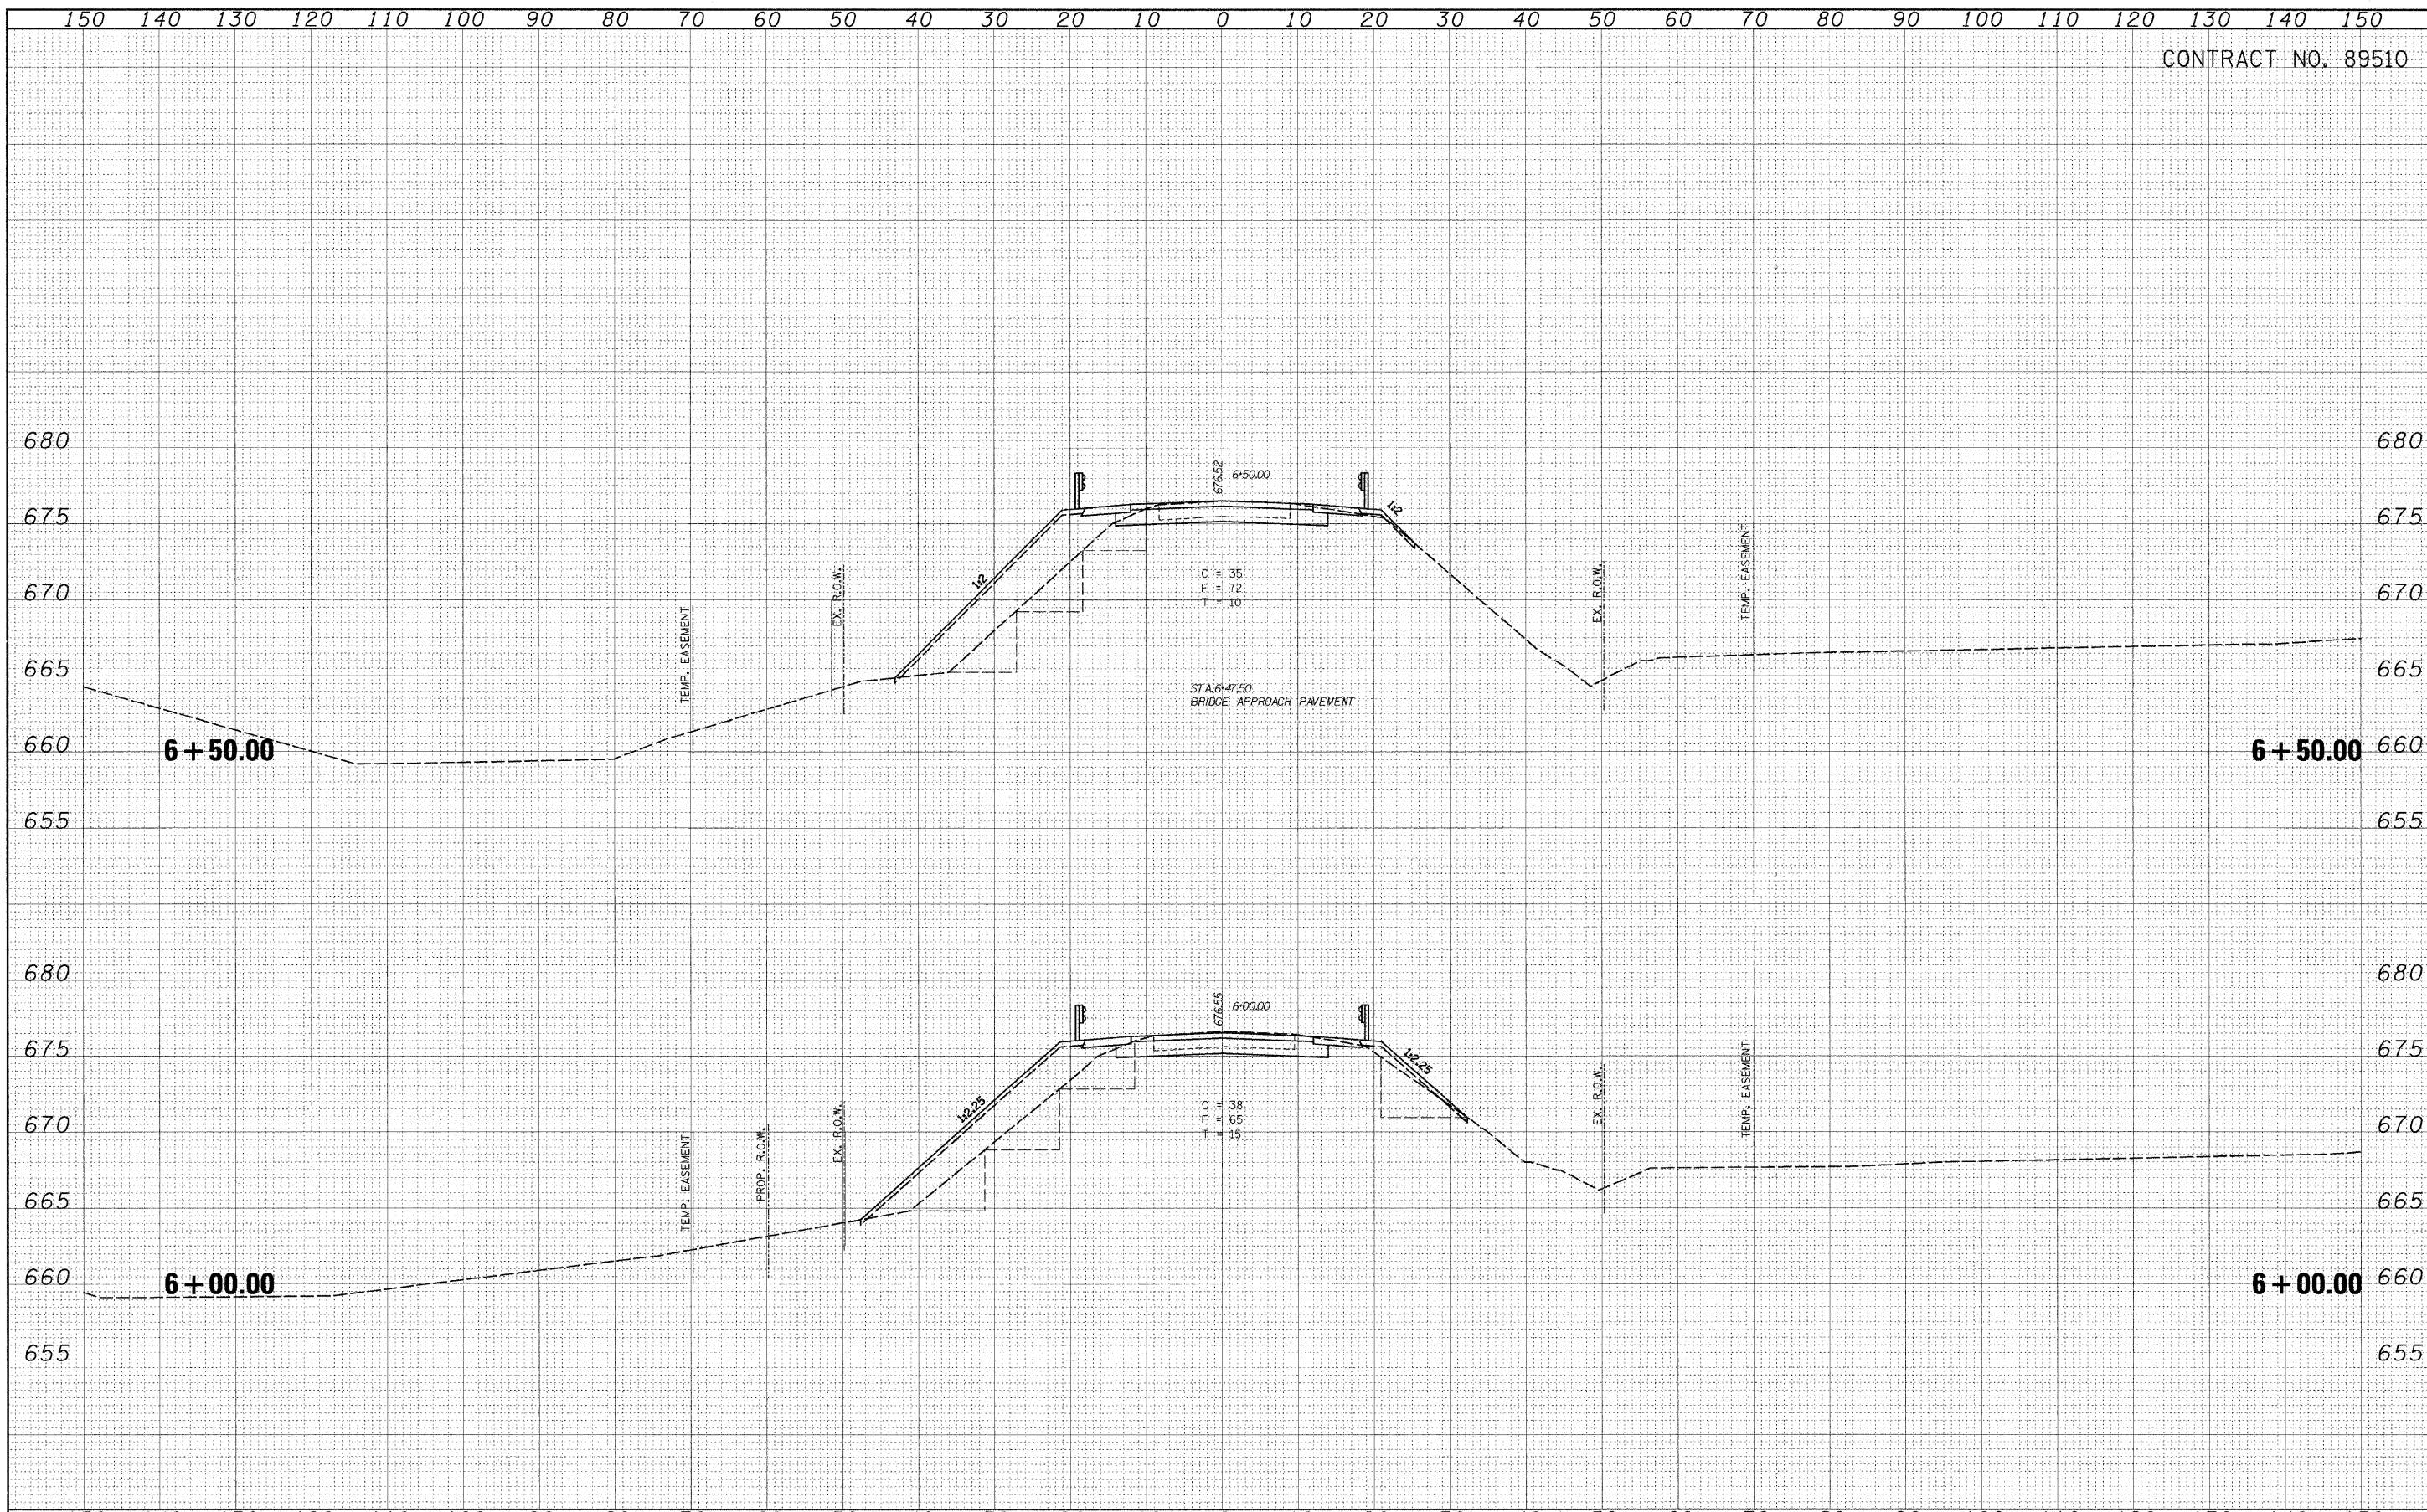

FILE NAME- #FILE#	USER NAME- #USER#	DESIGNED	REVISED	STATE OF ILLINOIS DEPARTMENT OF TRANSPORTATION	ROADWAY CROSS SECTIONS STRUCTURE NO. 072-347			FA RTE.	SECTION	COUNTY	TOTAL SHEETS	SHEET NO.	
		DRAWN	REVISED		SCALE:	SHEET NO. OF	SHEETS	STA.	TO STA.	08-00092-01-BR	PEORIA	32	29
		CHECKED	REVISED							CONTRACT NO. 89510			
		DATE	REVISED							ILLINOIS FED. AID PROJECT BR05-0143(049)			