




© Copyright Hanson Professional Services Inc. 2010
HANSON
 Hanson Professional Services Inc.

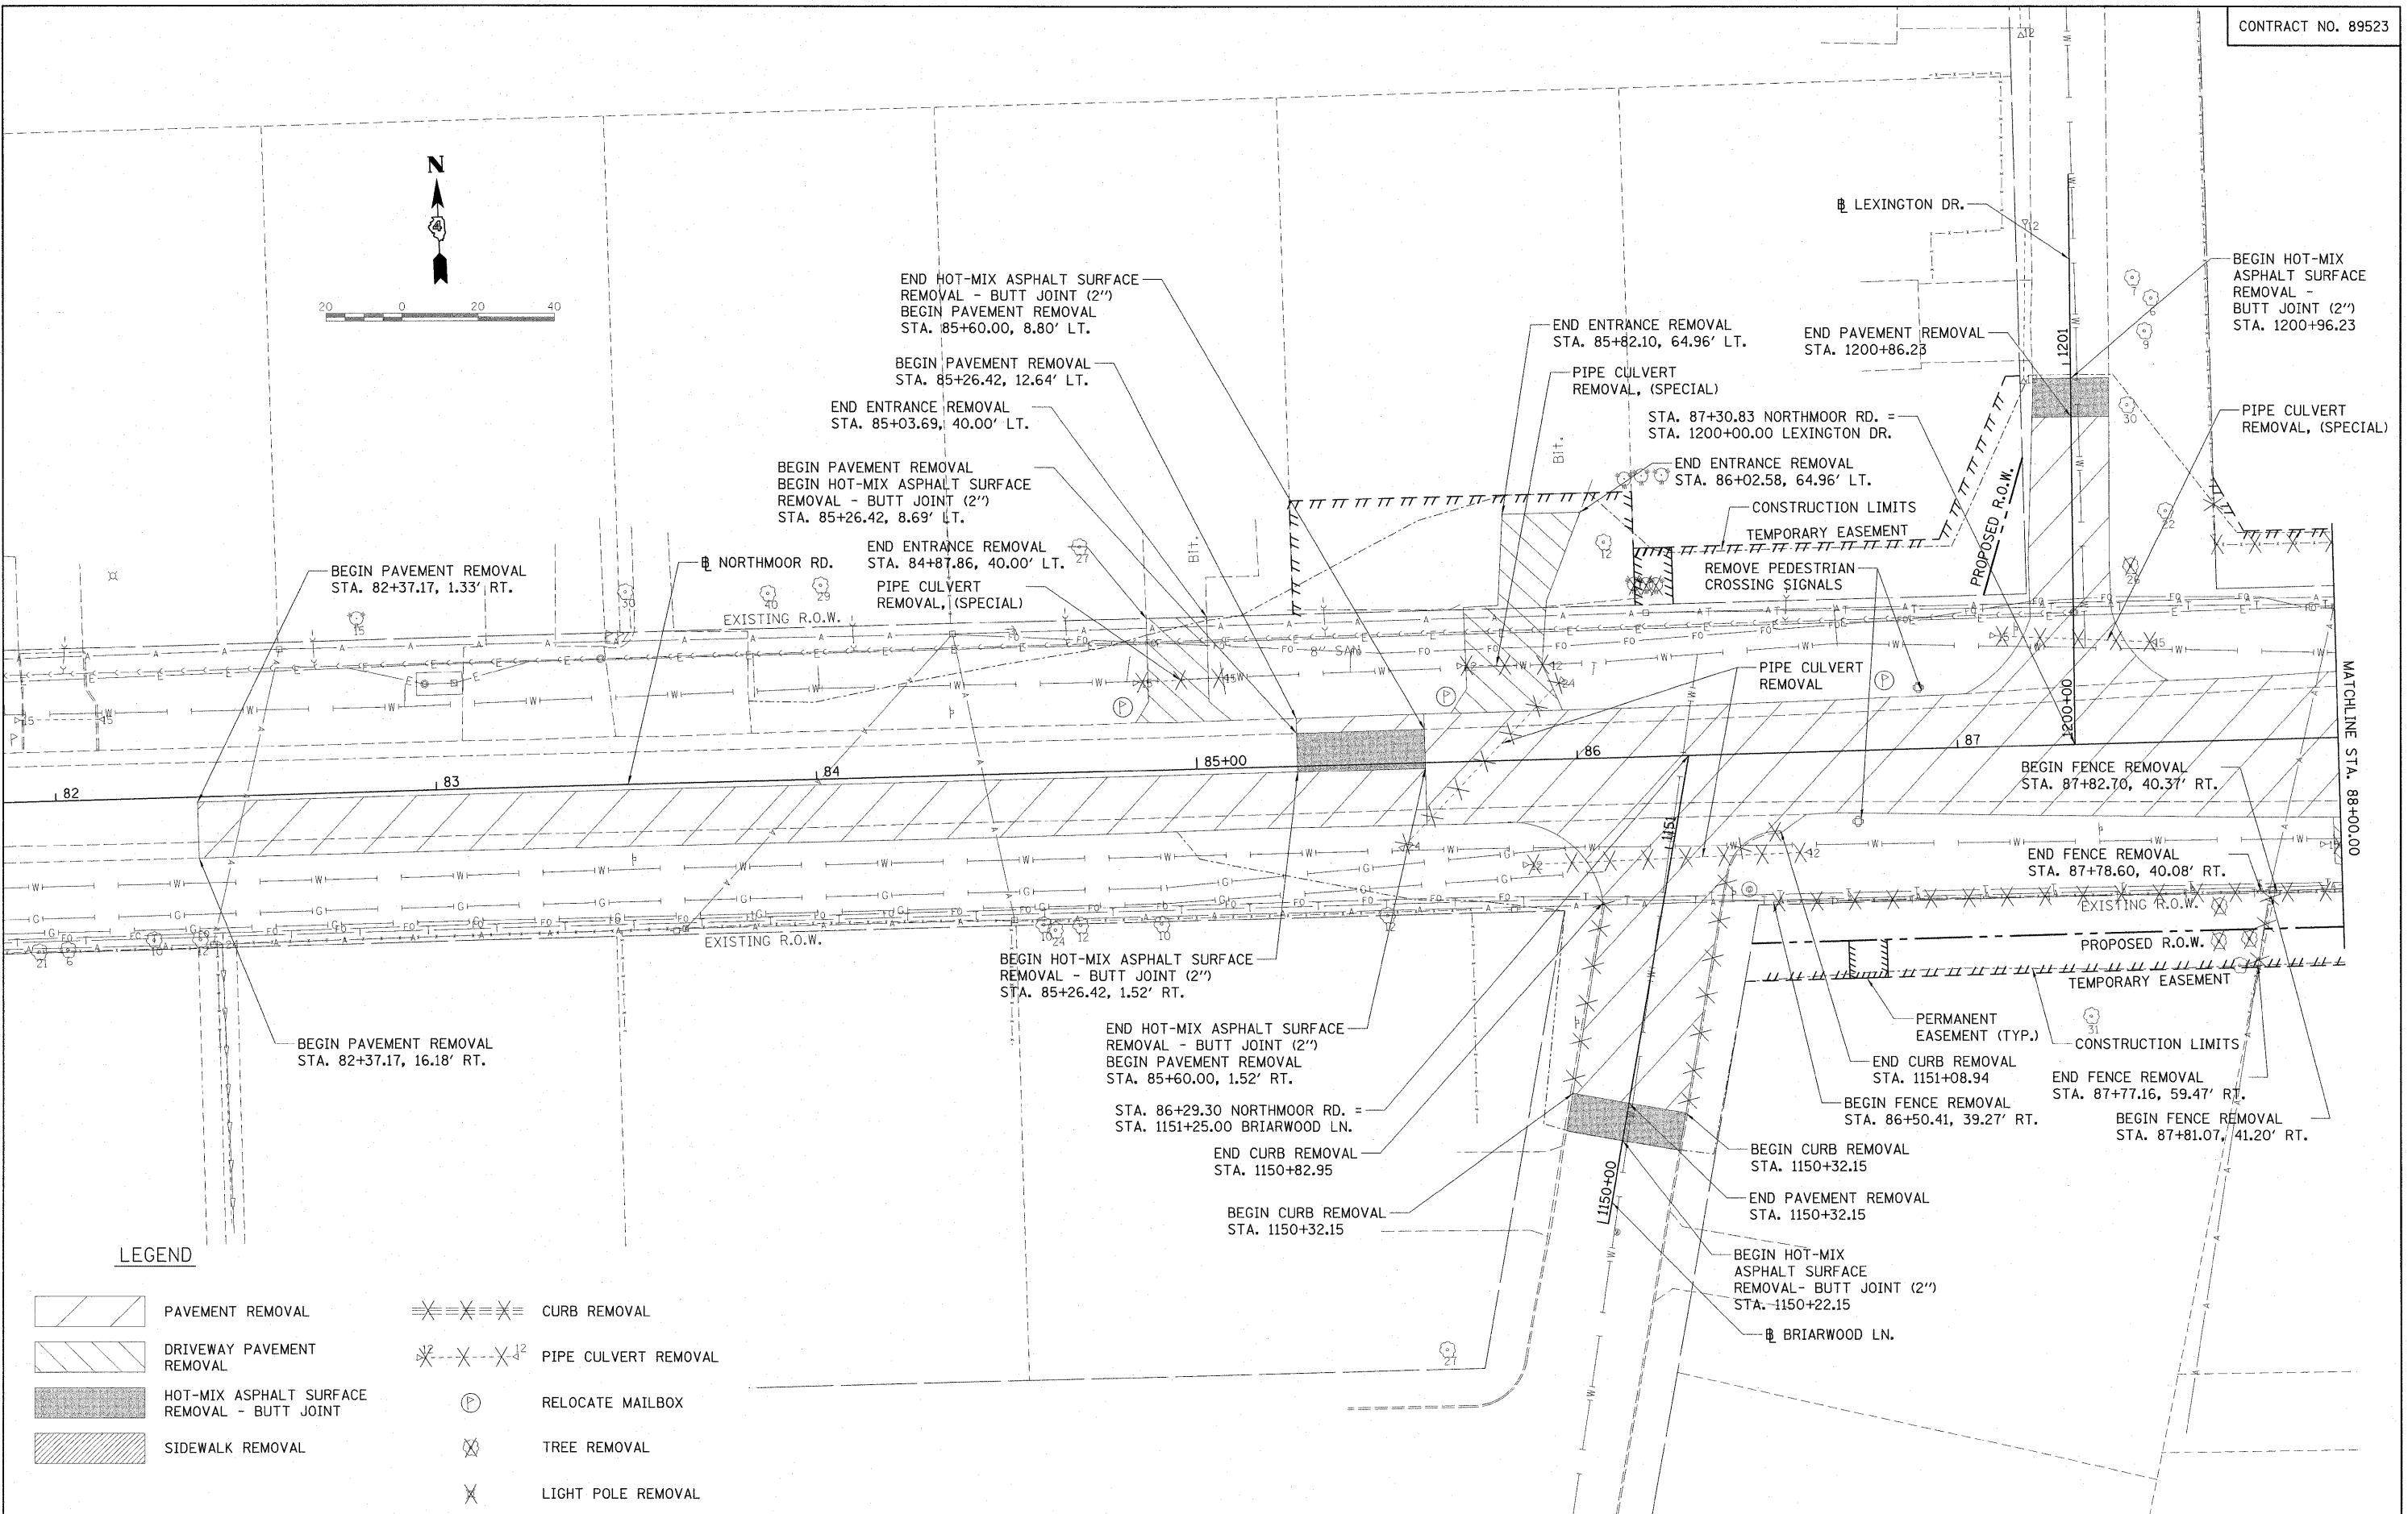

LEGEND

- | | | | |
|--|--|--|----------------------|
| | PAVEMENT REMOVAL | | CURB REMOVAL |
| | DRIVEWAY PAVEMENT REMOVAL | | PIPE CULVERT REMOVAL |
| | HOT-MIX ASPHALT SURFACE REMOVAL - BUTT JOINT | | RELOCATE MAILBOX |
| | SIDEWALK REMOVAL | | TREE REMOVAL |
| | | | LIGHT POLE REMOVAL |

FILE NAME = I:\09Jobs\09L0027\CADD\Road\Sheet\c-181.dwg	USER NAME = Ander00846	DESIGNED - RLA	REVISED -
		DRAWN - RLA	REVISED -
		CHECKED - CAL	REVISED -
		DATE - 03/19/10	REVISED -

**STATE OF ILLINOIS
DEPARTMENT OF TRANSPORTATION**

NORTHMOOR RD. REMOVAL PLAN

SCALE: 1"=20' SHEET NO. OF SHEETS STA. 85+26.42 TO STA. 88+00.00

F.A. RTE.	SECTION	COUNTY	TOTAL SHEETS	SHEET NO.
6647	08-00302-00-TL	PEORIA	102	16
6595	09-00047-02-TL	CONTRACT NO. 89523		

FED. ROAD DIST. NO. ILLINOIS FED. AID PROJECT M-5093(138)