
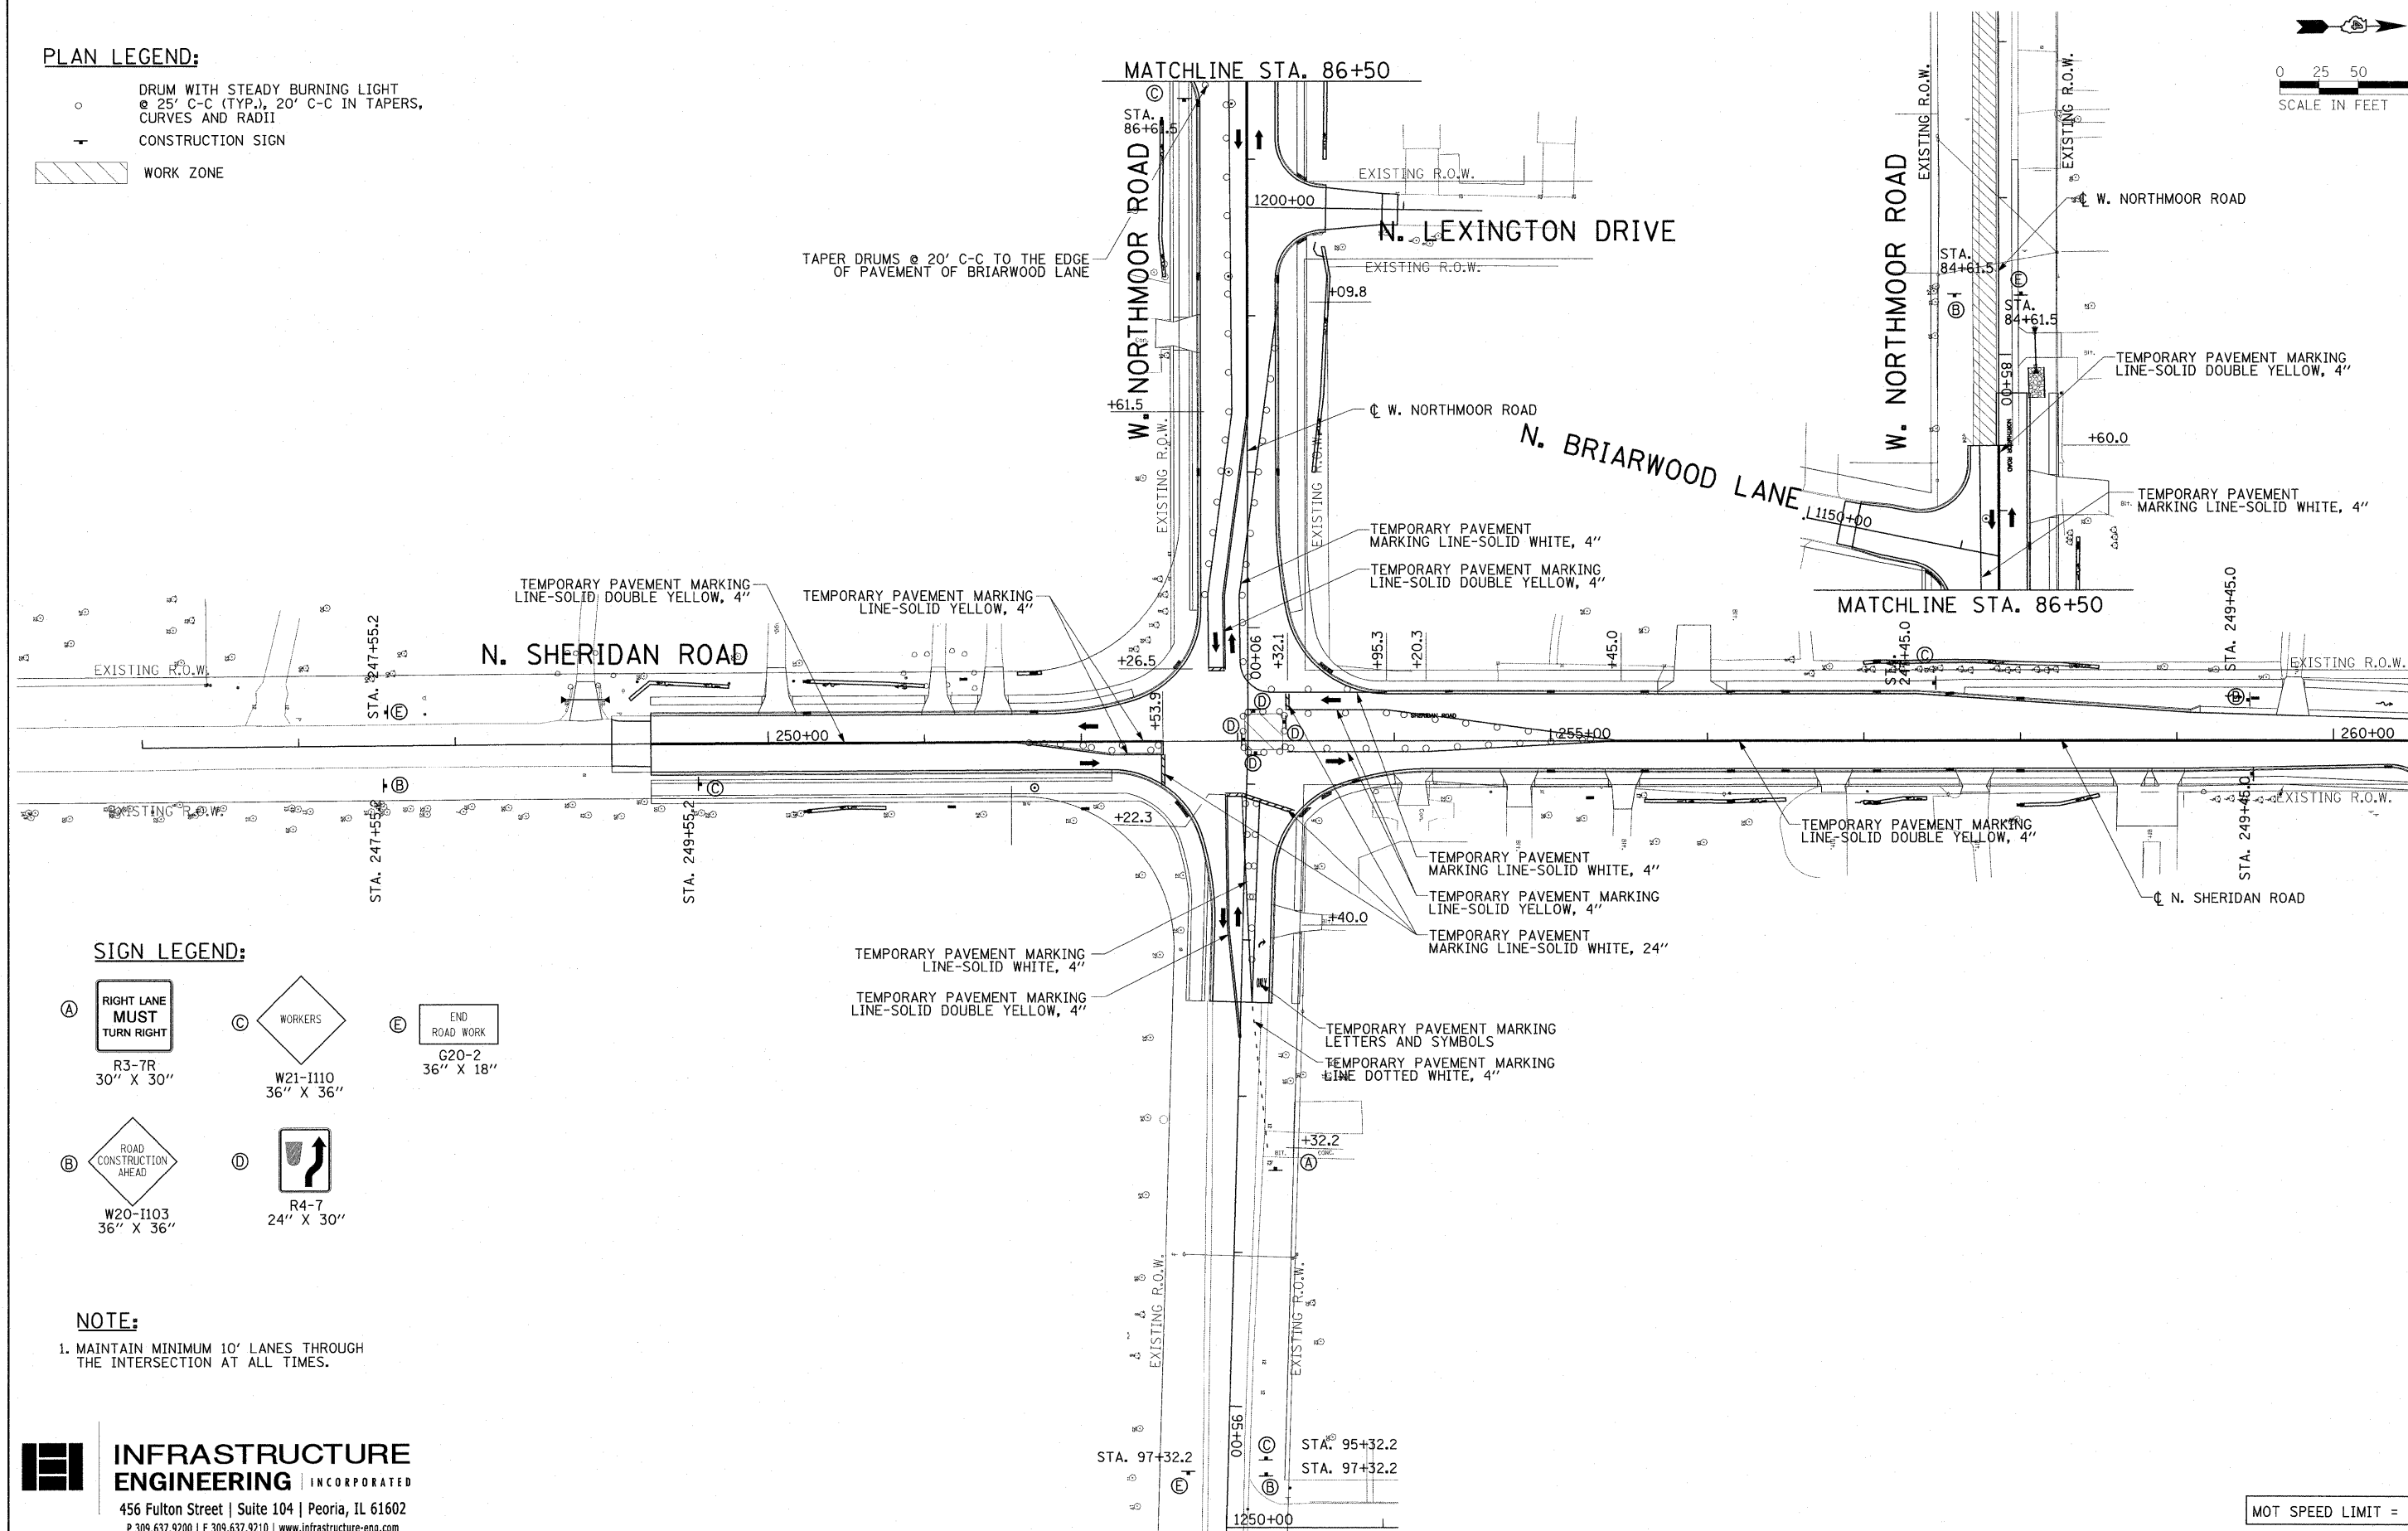


PLAN LEGEND:

- DRUM WITH STEADY BURNING LIGHT @ 25' C-C (TYP.), 20' C-C IN TAPERS, CURVES AND RADII
- ⊥ CONSTRUCTION SIGN
- ▨ WORK ZONE

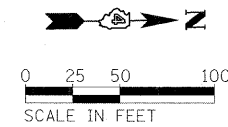

SIGN LEGEND:

- (A) **RIGHT LANE MUST TURN RIGHT**
R3-7R
30" X 30"
- (B) **ROAD CONSTRUCTION AHEAD**
W20-I103
36" X 36"
- (C) **WORKERS**
W21-I110
36" X 36"
- (D) **RIGHT TURN ONLY**
R4-7
24" X 30"
- (E) **END ROAD WORK**
C20-2
36" X 18"

NOTE:

1. MAINTAIN MINIMUM 10' LANES THROUGH THE INTERSECTION AT ALL TIMES.

INFRASTRUCTURE ENGINEERING | INCORPORATED
 456 Fulton Street | Suite 104 | Peoria, IL 61602
 P 309.637.9200 | F 309.637.9210 | www.infrastructure-eng.com

MOT SPEED LIMIT = 30MPH

FILE NAME = I:\09\Jobs\09\027\CADD\Road\Sheet\08_2206_S-mot-intersection.dgn	USER NAME = Ander00846	DESIGNED - LC	REVISED -	STATE OF ILLINOIS DEPARTMENT OF TRANSPORTATION	NORTHMOOR ROAD STAGE I IMPROVEMENT MAINTENANCE OF TRAFFIC PHASE 3	F.A.U. RTE. = 6647	SECTION = 08-00302-00-TL	COUNTY = PEORIA	TOTAL SHEETS = 102	SHEET NO. = 36
PLOT SCALE = 5/8" = 1'	CHECKED - DQ/CF	DATE = 03-18-10	REVISED -			09-00047-02-TL	CONTRACT NO. 89523			
PLOT DATE = 03/22/2010	DATE = 03-18-10	REVISED -				FED. ROAD DIST. NO.	ILLINOIS FED. AID PROJECT M-5093(13B)			