
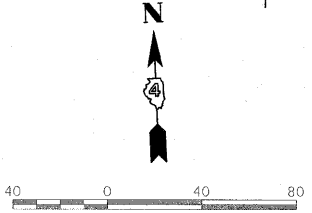


X8710022	FIBER OPTIC CABLE IN CONDUIT NO. 62.5/125, 2-MM12F & SM12F	1856 FT
B1012600	CONDUIT IN TRENCH, 2", DIA., PVC	117 FT

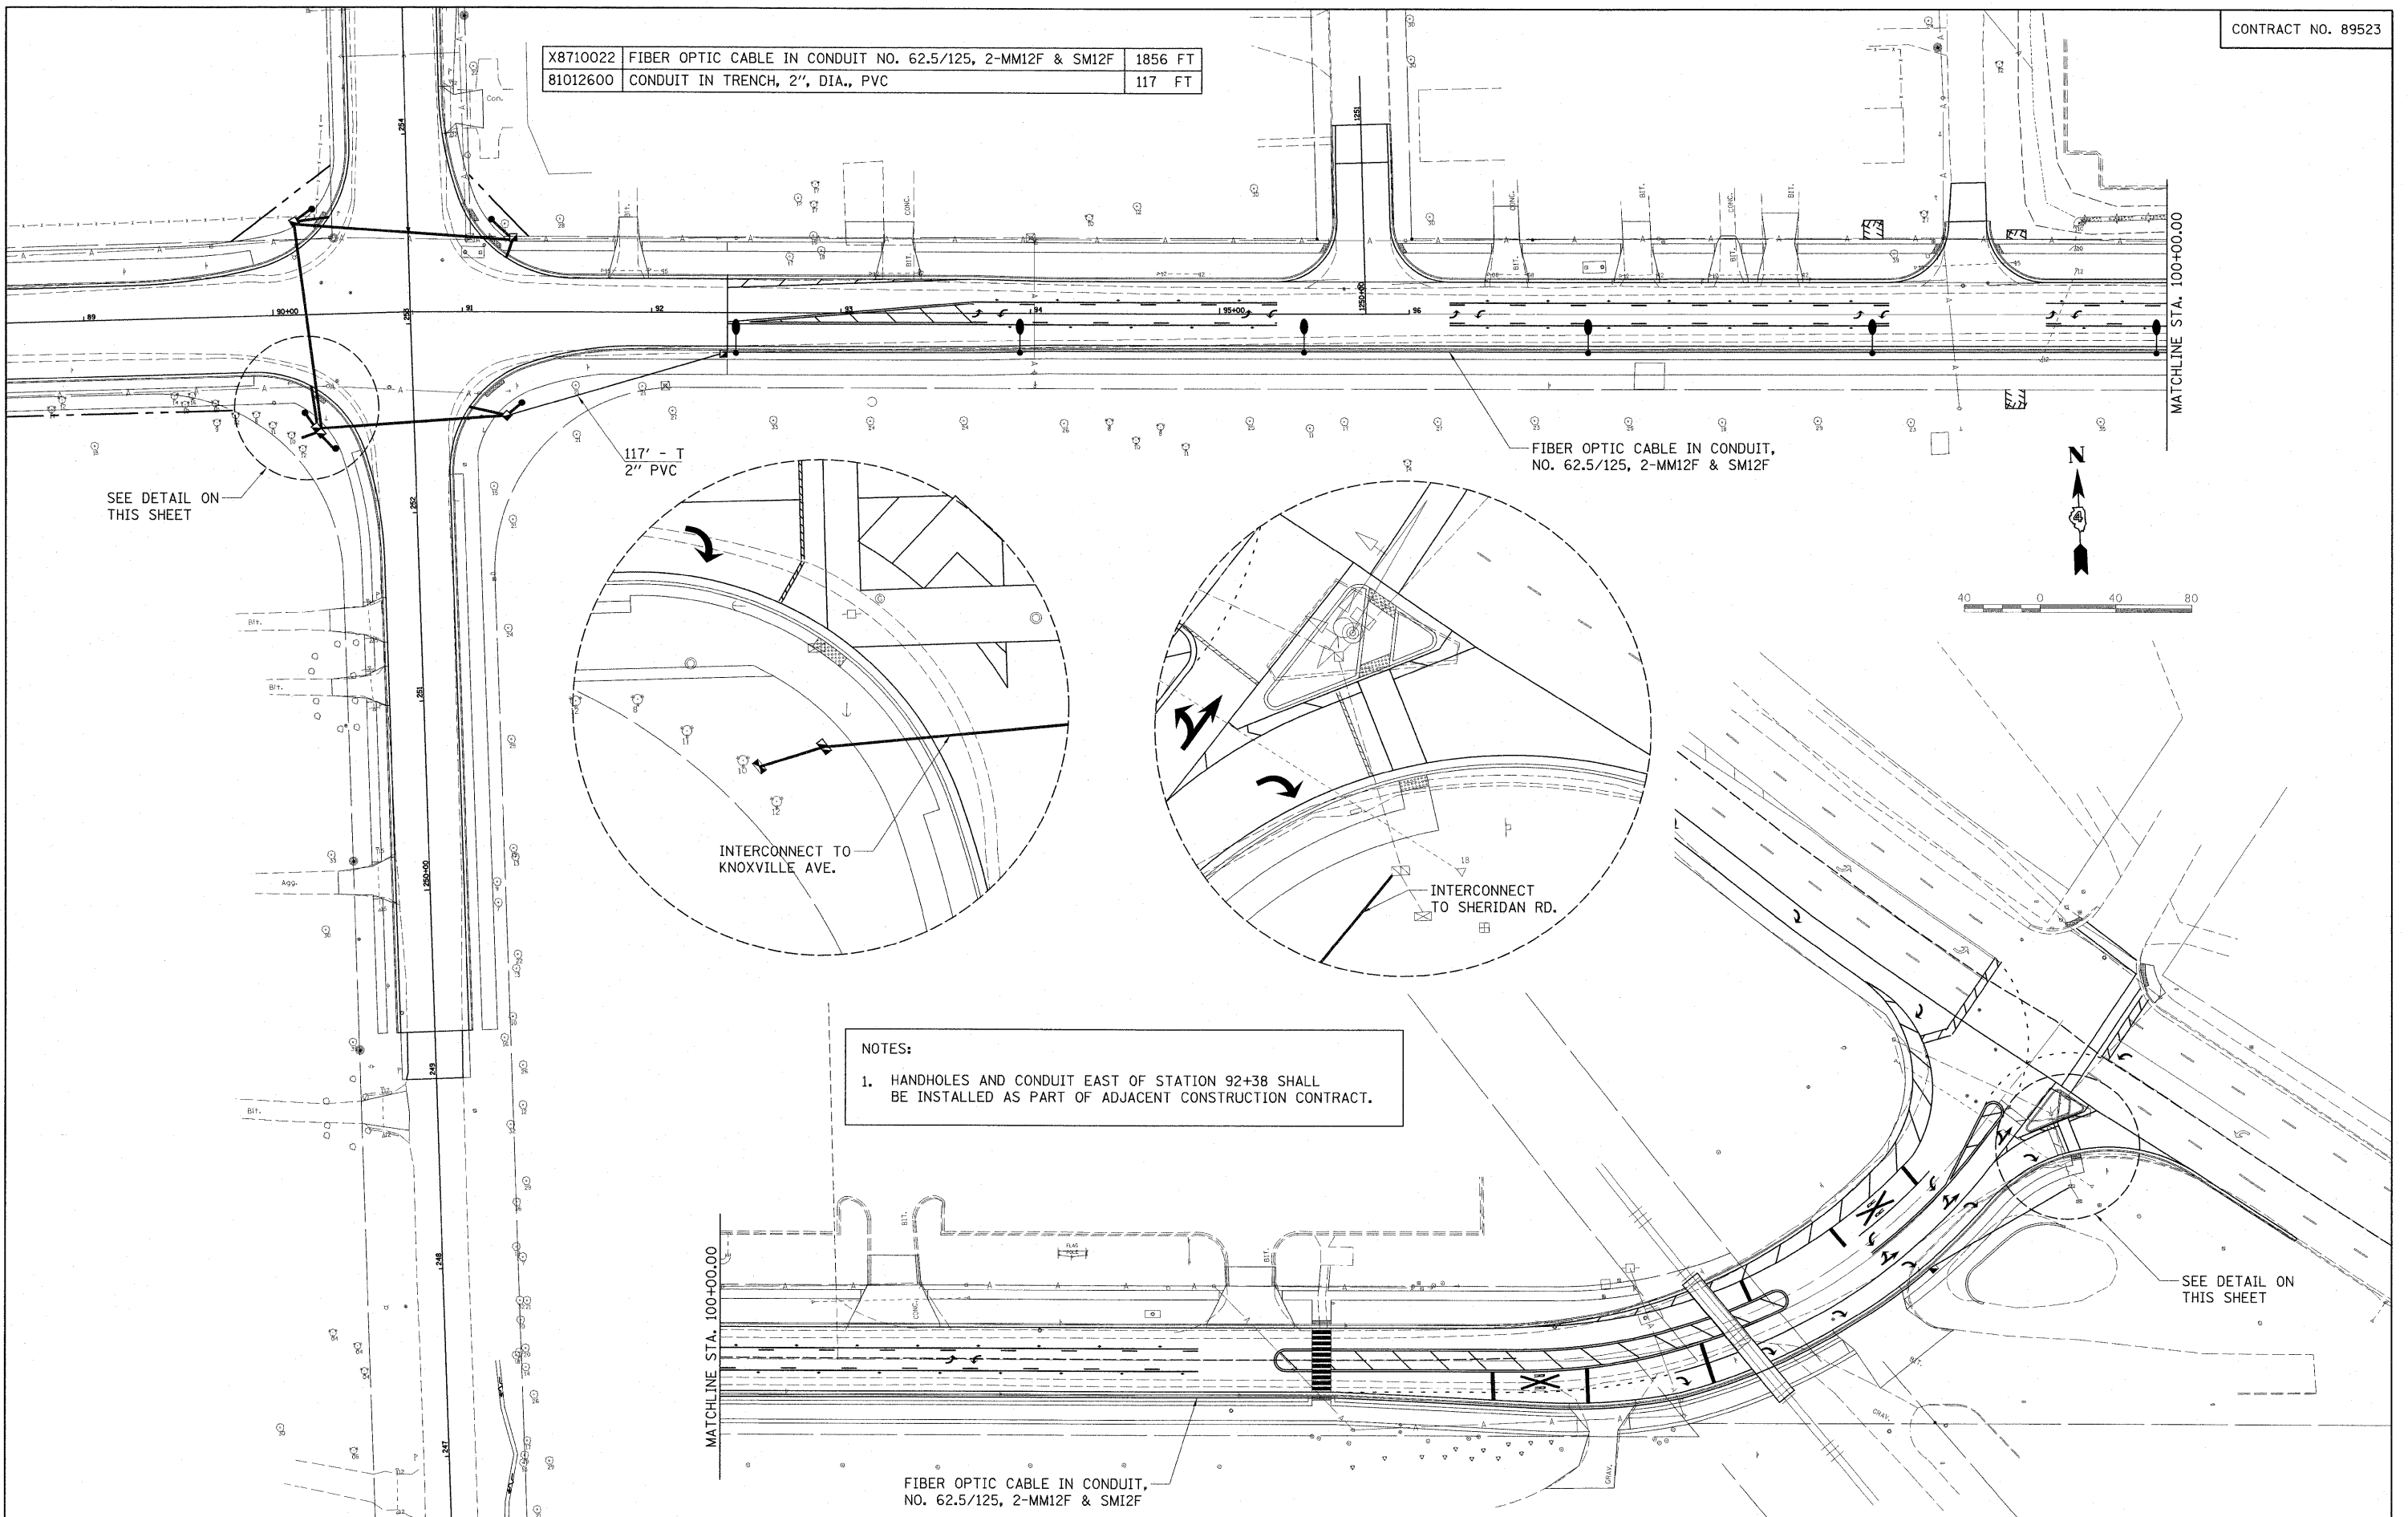

NOTES:

- HANDHOLES AND CONDUIT EAST OF STATION 92+38 SHALL BE INSTALLED AS PART OF ADJACENT CONSTRUCTION CONTRACT.

© Copyright Hanson Professional Services, Inc. 2010
HANSON
 Hanson Professional Services Inc.

FILE NAME = I:\09\Jobs\09\0227\CADD\Road\Sheet\c-101	USER NAME = Ander00846	DESIGNED - KNB	REVISED -	STATE OF ILLINOIS DEPARTMENT OF TRANSPORTATION	INTERCONNECT CONDUIT PLAN			F.A. RTE. 6647	SECTION 08-00302-00-TL	COUNTY PEORIA	TOTAL SHEETS 102	SHEET NO. 60	
	Plot SCALE = 40.0000' / 1"	DRAWN - KNB	REVISED -		SCALE: 1"=40'	SHEET NO.	OF	SHEETS	STA.	TO STA.	6595	09-00047-02-TL	CONTRACT NO. 89523
	PLOT DATE = 03/19/10	CHECKED - CAL	REVISED -		FED. ROAD DIST. NO. ILLINOIS FED. AID PROJECT M-5093(138)								
		DATE - 03/19/10	REVISED -										