


FINAL SURVEY	SURVEYED	BY	DATE
NOTE BOOK	PLOTTED		
NO.	TEMPLATE		
	AREAS CHECKED		

ORIGINAL SURVEY	SURVEYED	BY	DATE
NOTE BOOK	PLOTTED		
NO.	TEMPLATE		
	AREAS CHECKED		

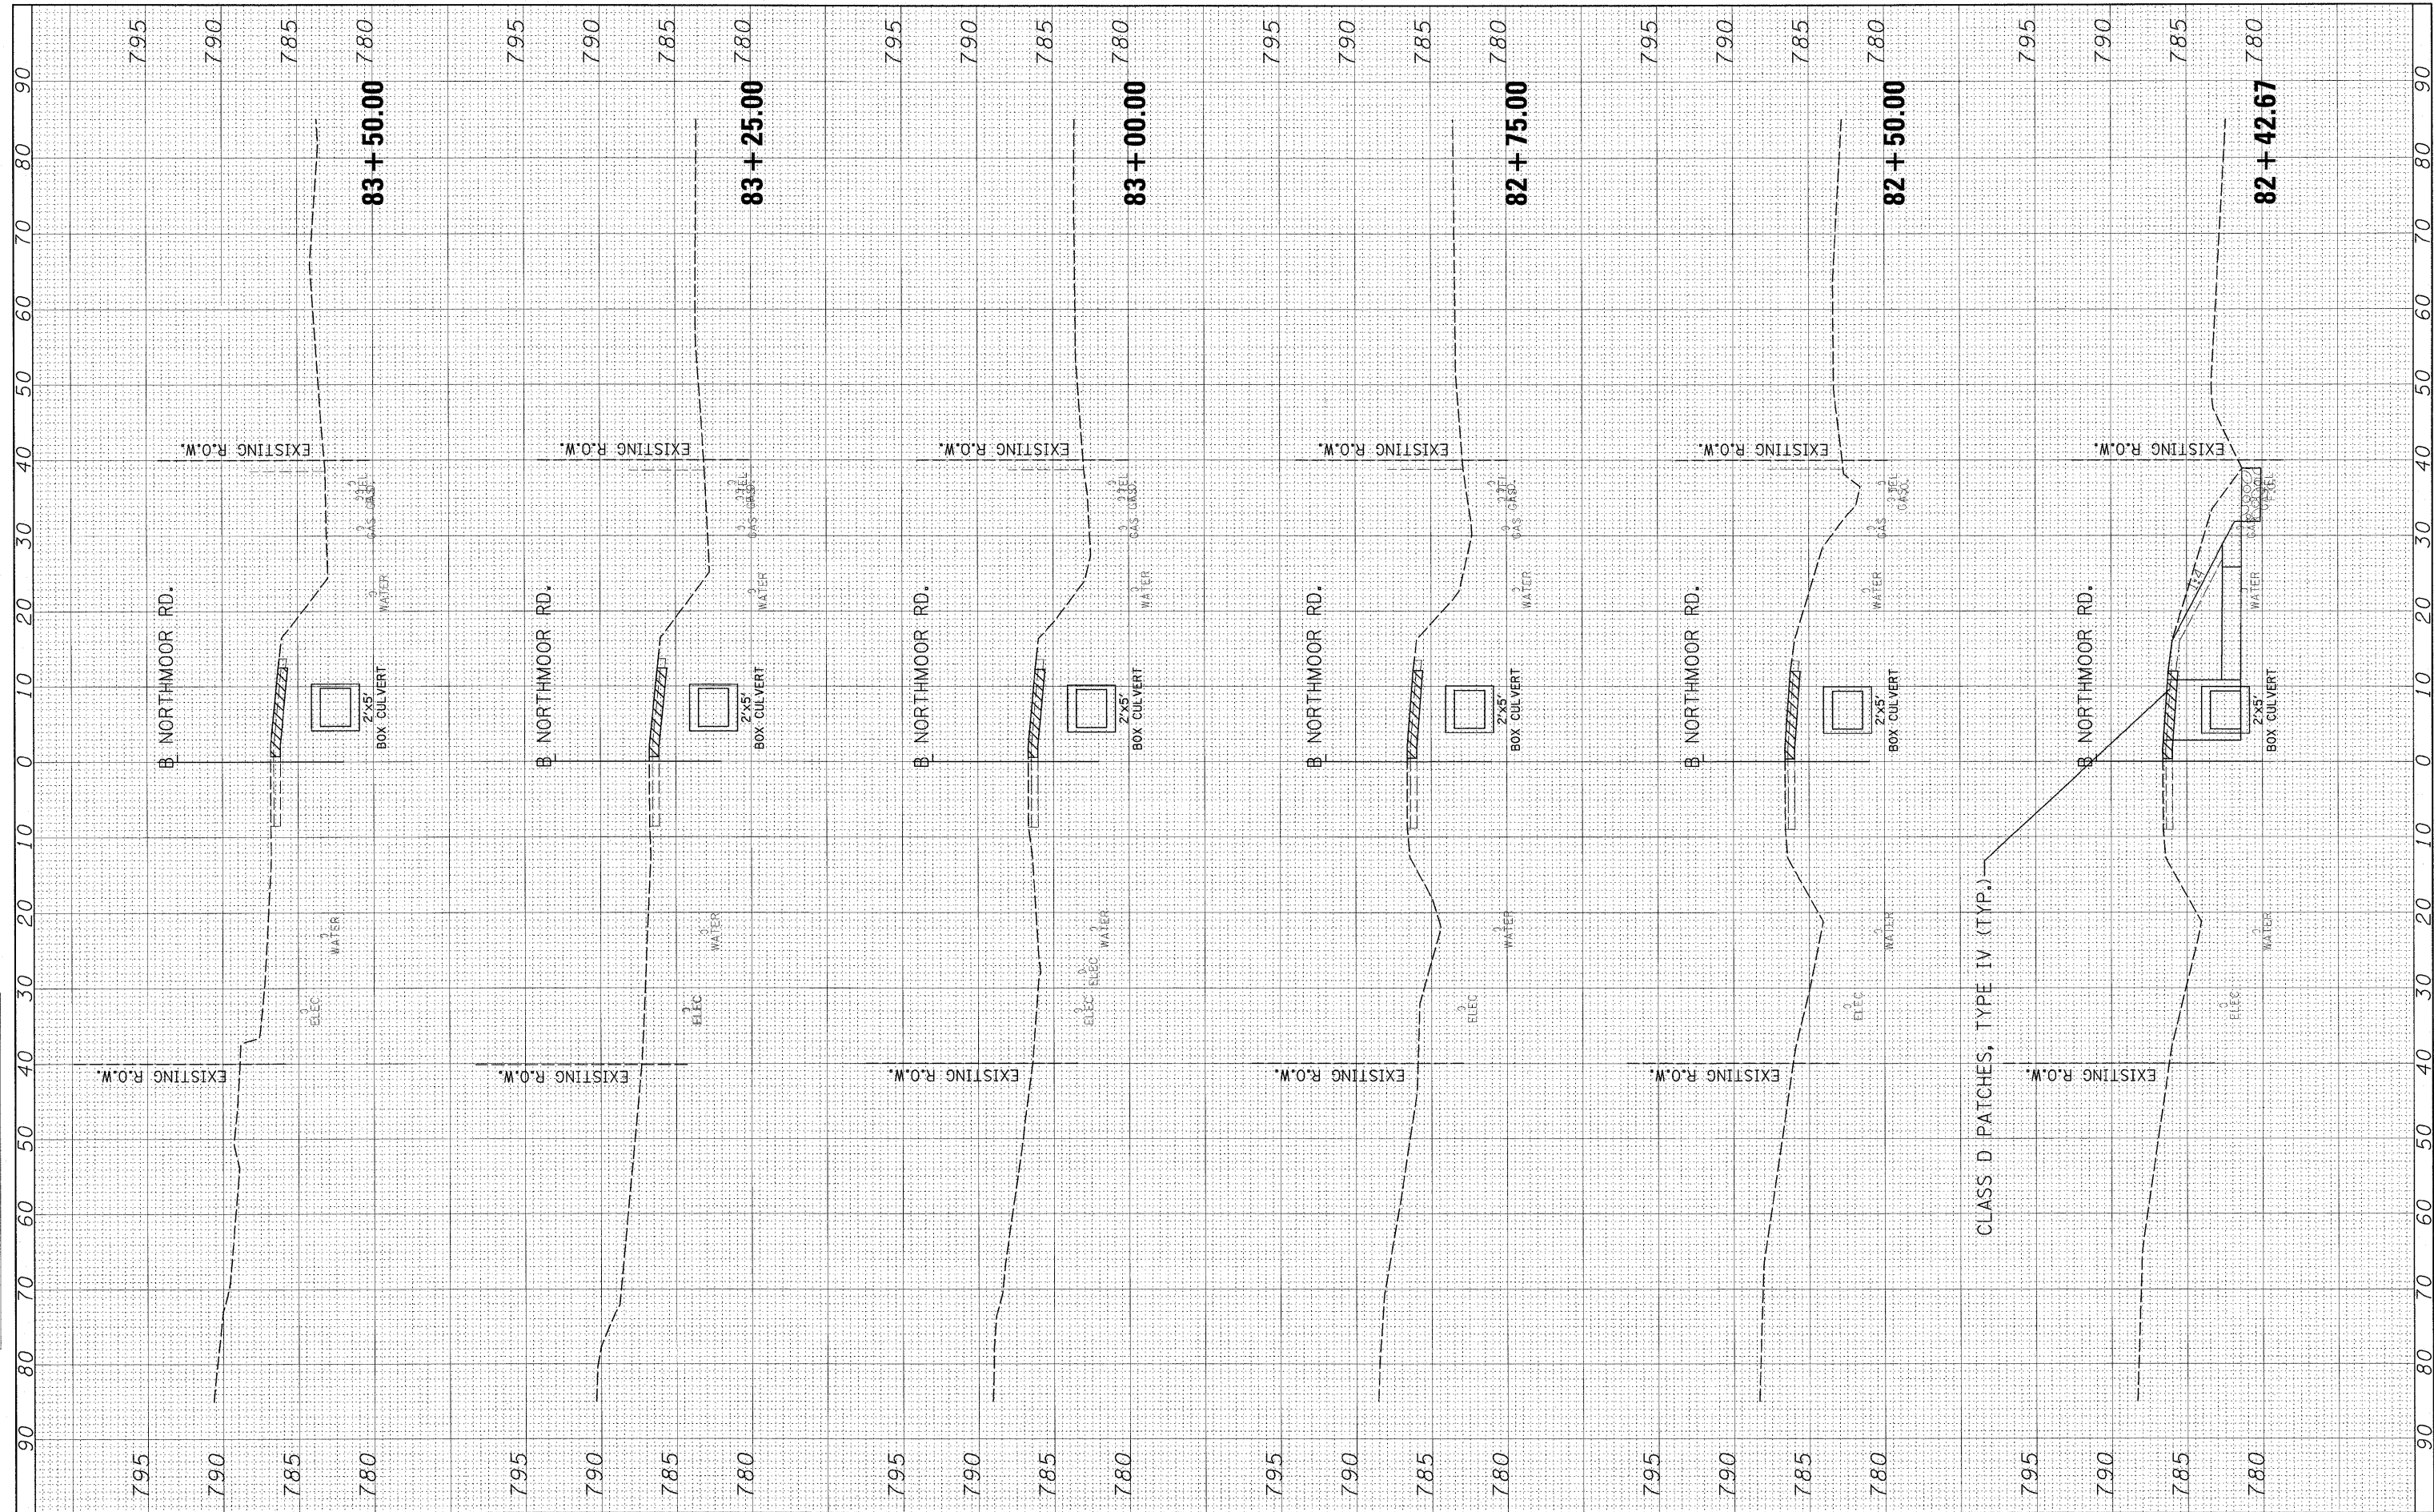

CLASS D PATCHES, TYPE IV (TYP.)

FILE NAME = I:\2009\Jobs\09L0027\CADD\Road\Sheet\c-301nor.dwg
 USER NAME = Ander-00046

DESIGNED -
 DRAWN -
 CHECKED -
 DATE -

REVISED -
 REVISED -
 REVISED -
 REVISED -

**STATE OF ILLINOIS
 DEPARTMENT OF TRANSPORTATION**

**NORTHMOOR ROAD
 CROSS SECTIONS**

SCALE: SHEET NO. OF SHEETS STA. 82+42.67 TO STA. 83+50.00

F.A. RT#	SECTION	COUNTY	TOTAL SHEETS	SHEET NO.
6647	08-00302-00-TL	PEORIA	102	78
6595	09-00047-02-TL	CONTRACT NO. 89523		
ILLINOIS FED. AID PROJECT ARA-M-5093(139)				