


FINAL SURVEY	BY	DATE
PLOTTED		
NOTE BOOK		
AREAS		
AREAS CHECKED		
NO.		

ORIGINAL SURVEY	BY	DATE
PLOTTED		
NOTE BOOK		
AREAS		
AREAS CHECKED		
NO.		

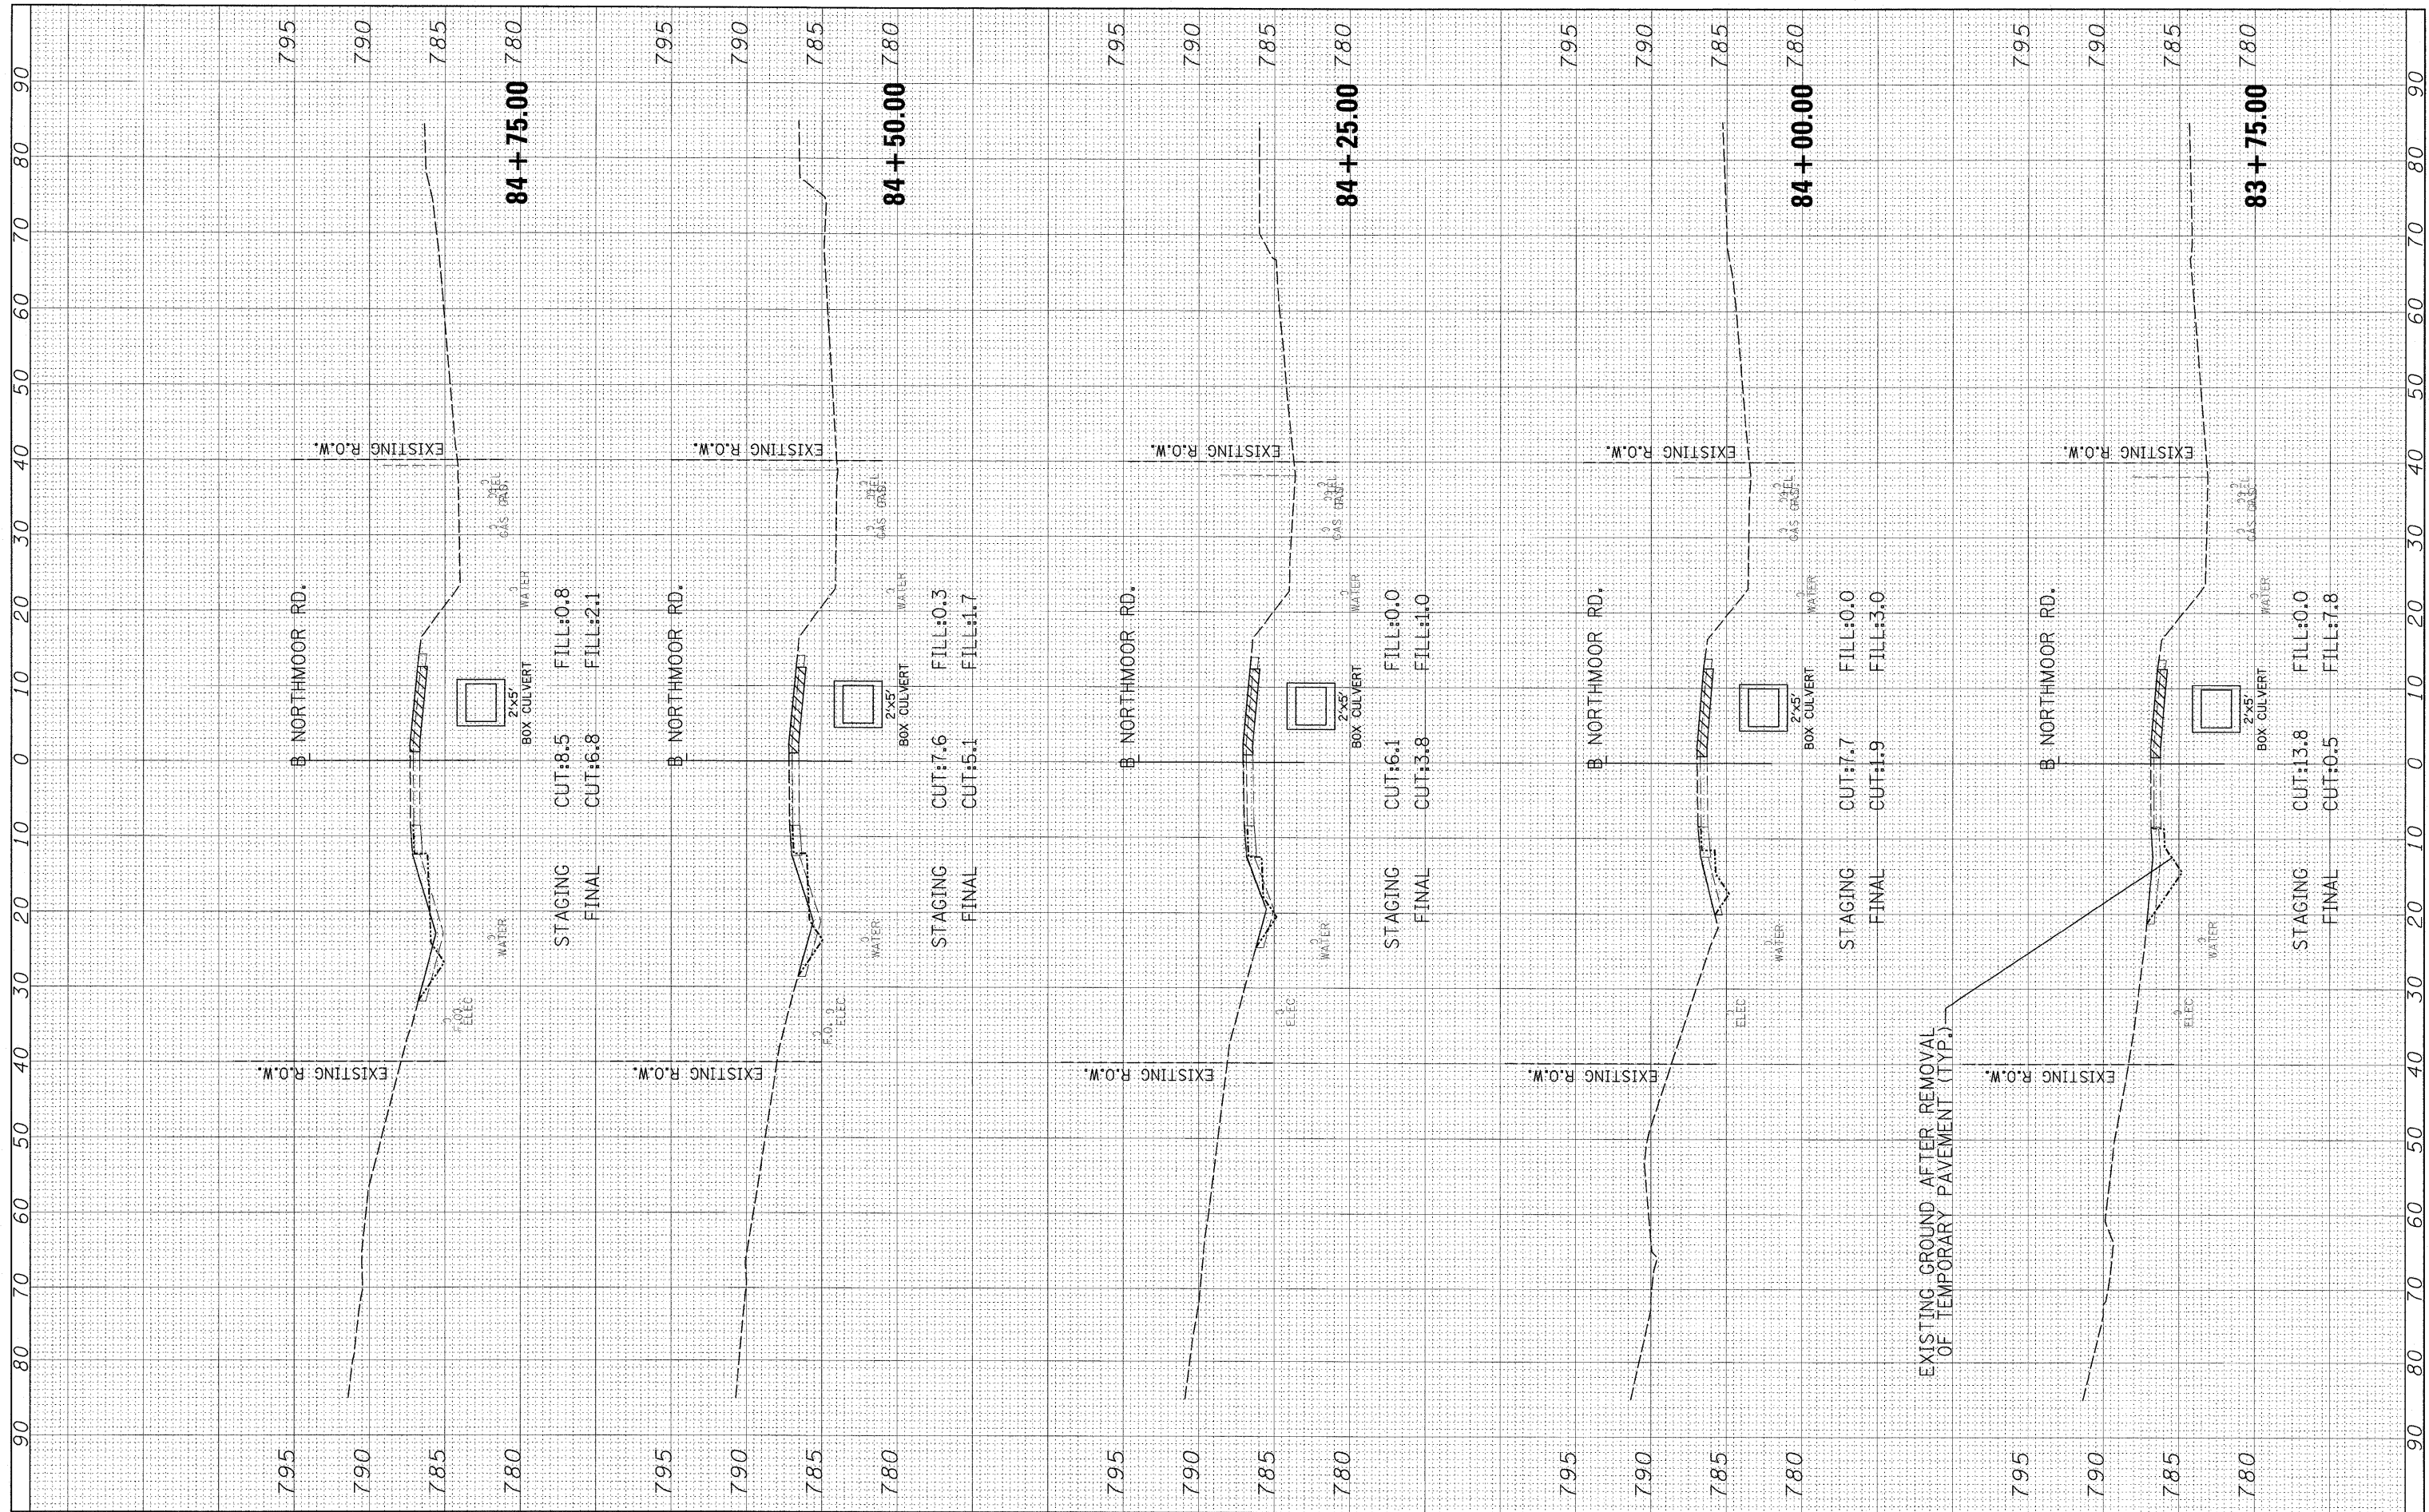

FILE NAME = I:\09\Jobs\09L0027\CADD\Road\Sheet\c-30\Inor.dgn

USER NAME = Ander00846

DESIGNED -
DRAWN -
CHECKED -
DATE -

REVISED -
REVISED -
REVISED -
REVISED -

**STATE OF ILLINOIS
DEPARTMENT OF TRANSPORTATION**

**NORTHMOOR ROAD
CROSS SECTIONS**

SCALE: SHEET NO. OF SHEETS STA. 83+75.00 TO STA. 84+75.00

F.A. RTE.	SECTION	COUNTY	TOTAL SHEETS	SHEET NO.
6647	08-00302-00-TL	PEORIA	102	79
6595	09-00047-02-TL			
ILLINOIS FED. AID PROJECT			CONTRACT NO. 89523	
ARA-M-5093(139)				