


FINAL SURVEY	BY	DATE
SURVEYED		
PLOTTED		
REMARKS		
NO. BOOK		
AREAS CHECKED		

ORIGINAL SURVEY	BY	DATE
SURVEYED		
PLOTTED		
REMARKS		
NO. BOOK		
AREAS CHECKED		

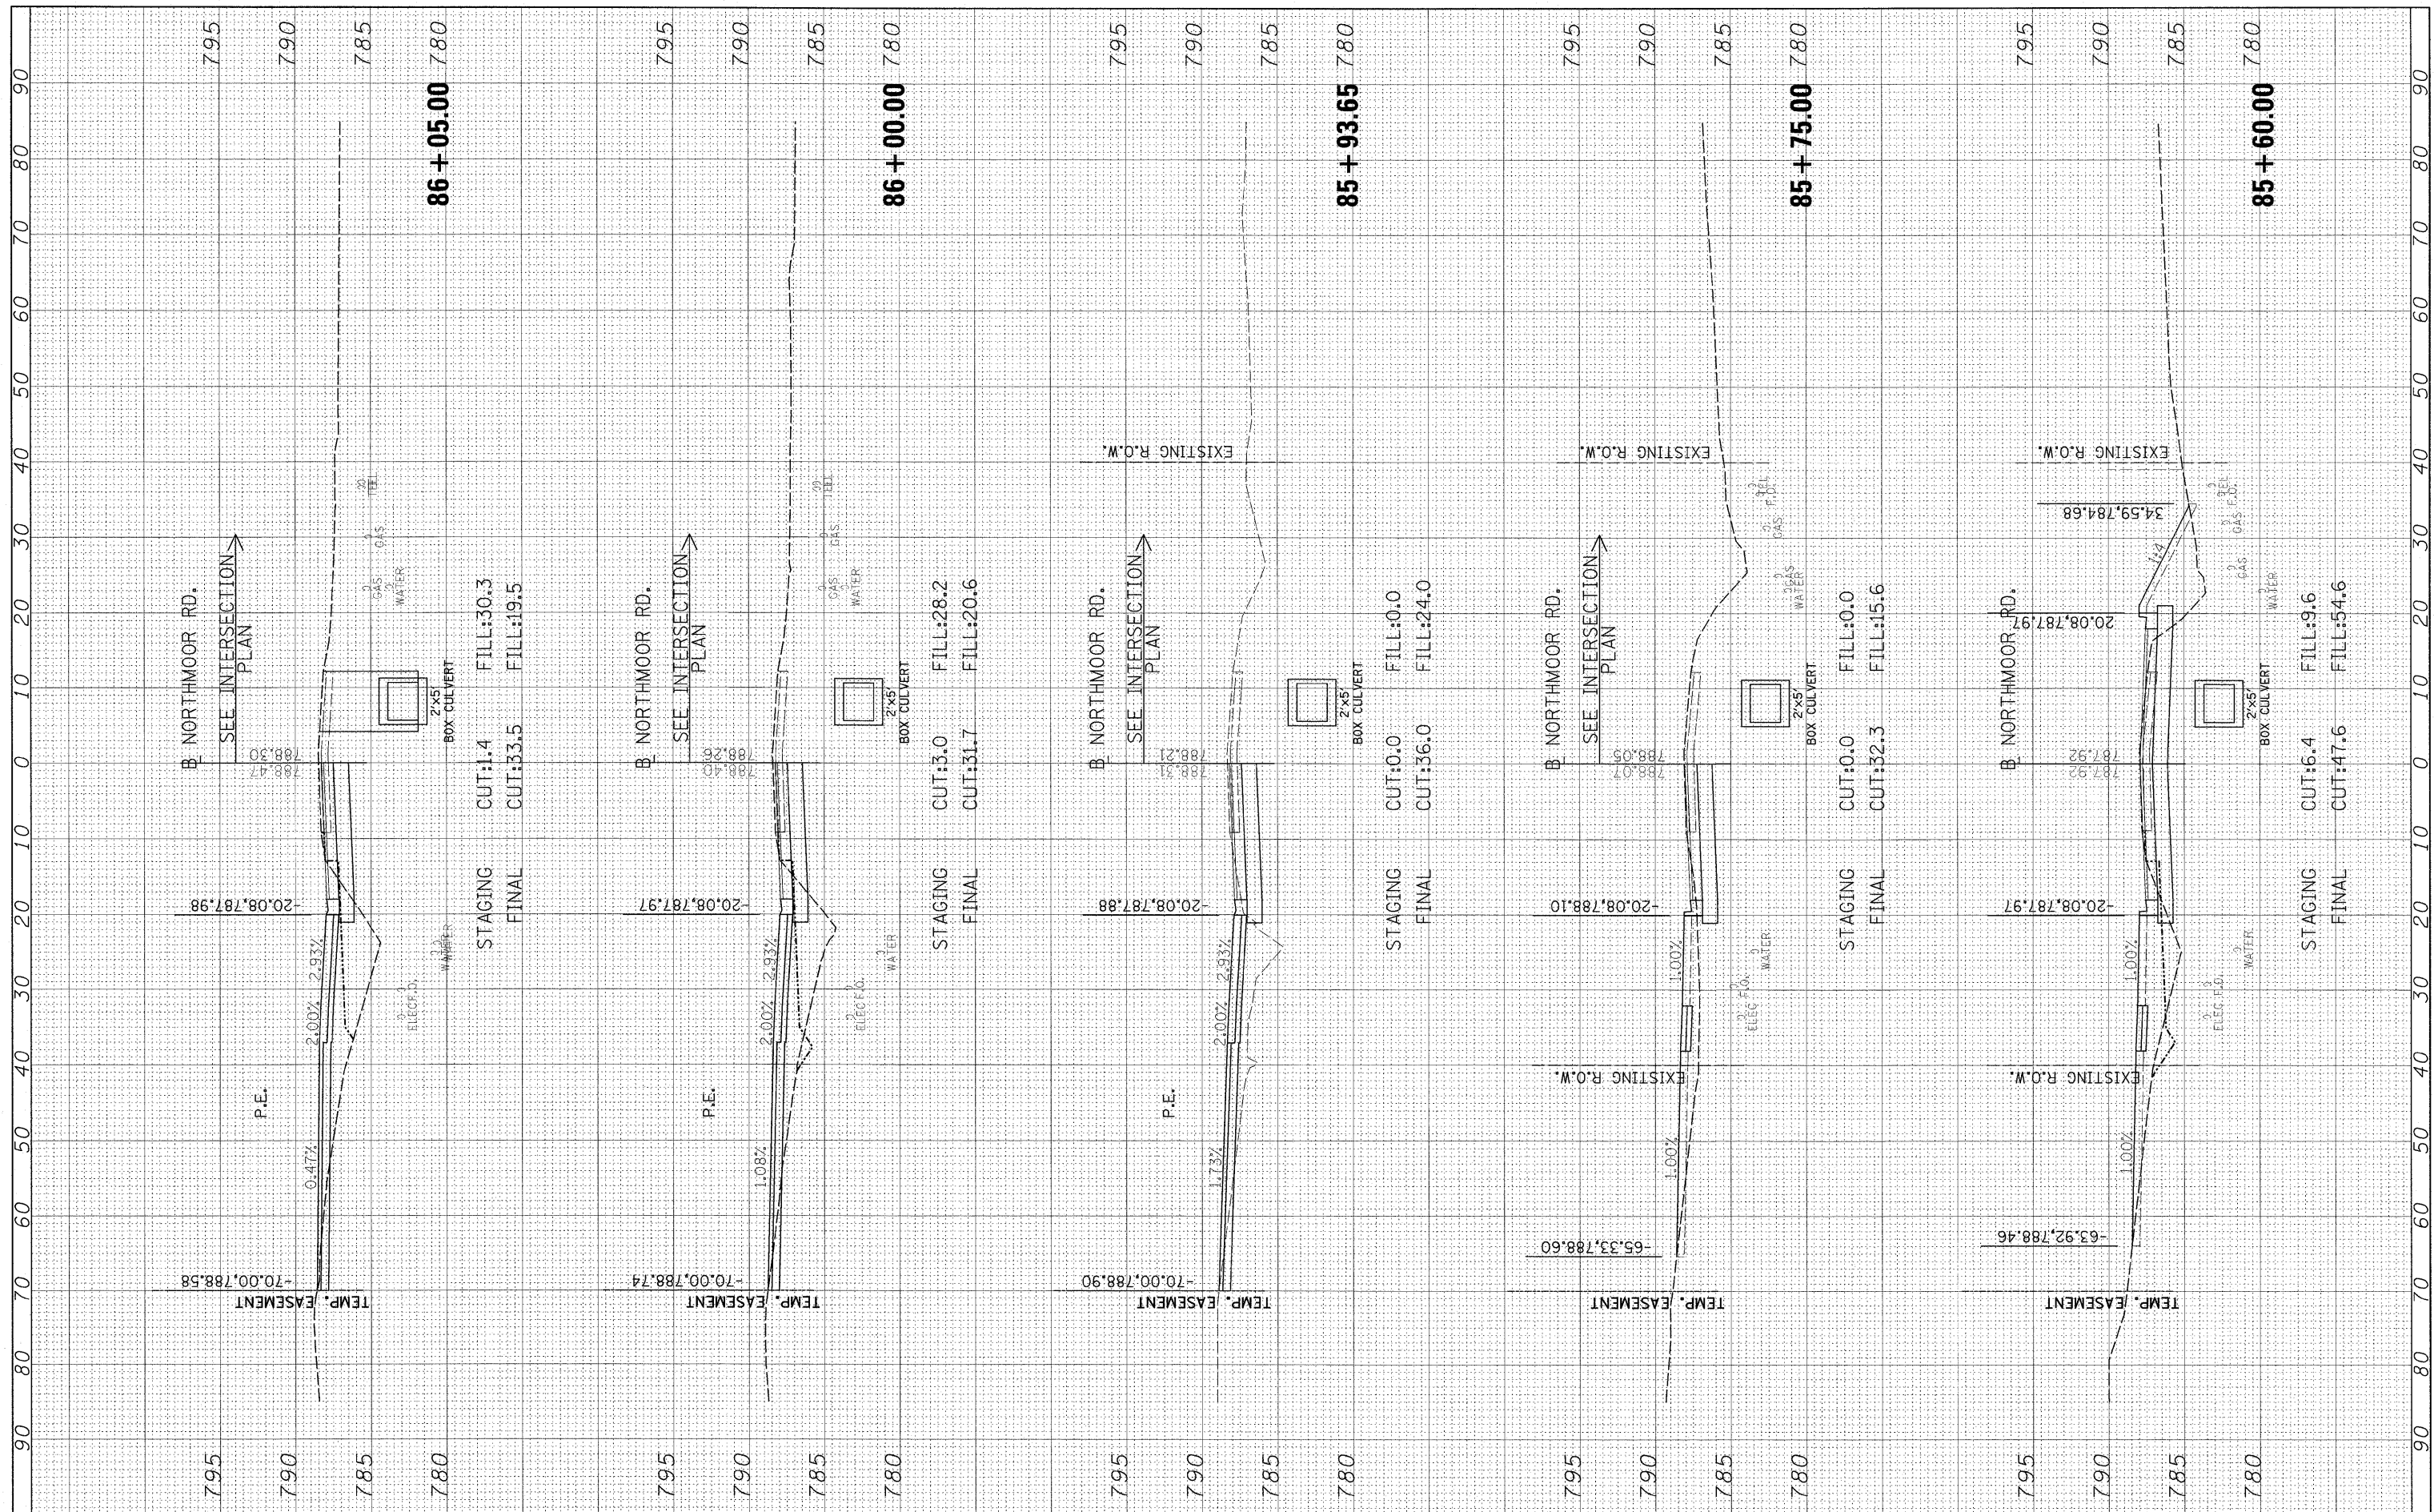

FILE NAME = I:\09Jobs\09L2027\CADD\Road\Sheet\c-301nor.dwg  
 USER NAME = Ander00846  
 PLOT SCALE = 10.0000' / in.  
 PLOT DATE = 03/29/2010

DESIGNED -	REVISED -
DRAWN -	REVISED -
CHECKED -	REVISED -
DATE -	REVISED -

**STATE OF ILLINOIS  
DEPARTMENT OF TRANSPORTATION**

**NORTHMOOR ROAD  
CROSS SECTIONS**

SCALE: SHEET NO. OF SHEETS STA. 85+60.00 TO STA. 86+05.00

F.A. RTE.	SECTION	COUNTY	TOTAL SHEETS	SHEET NO.
6647	08-00302-00-TL	PEORIA	102	81
6595	09-00047-02-TL	CONTRACT NO. 89523		
ILLINOIS FED. AID PROJECT ARA-M-50931(39)				